


8/23/99



PROJ. REFERENCE NO.	SHEET NO.
R-5023B	X-86

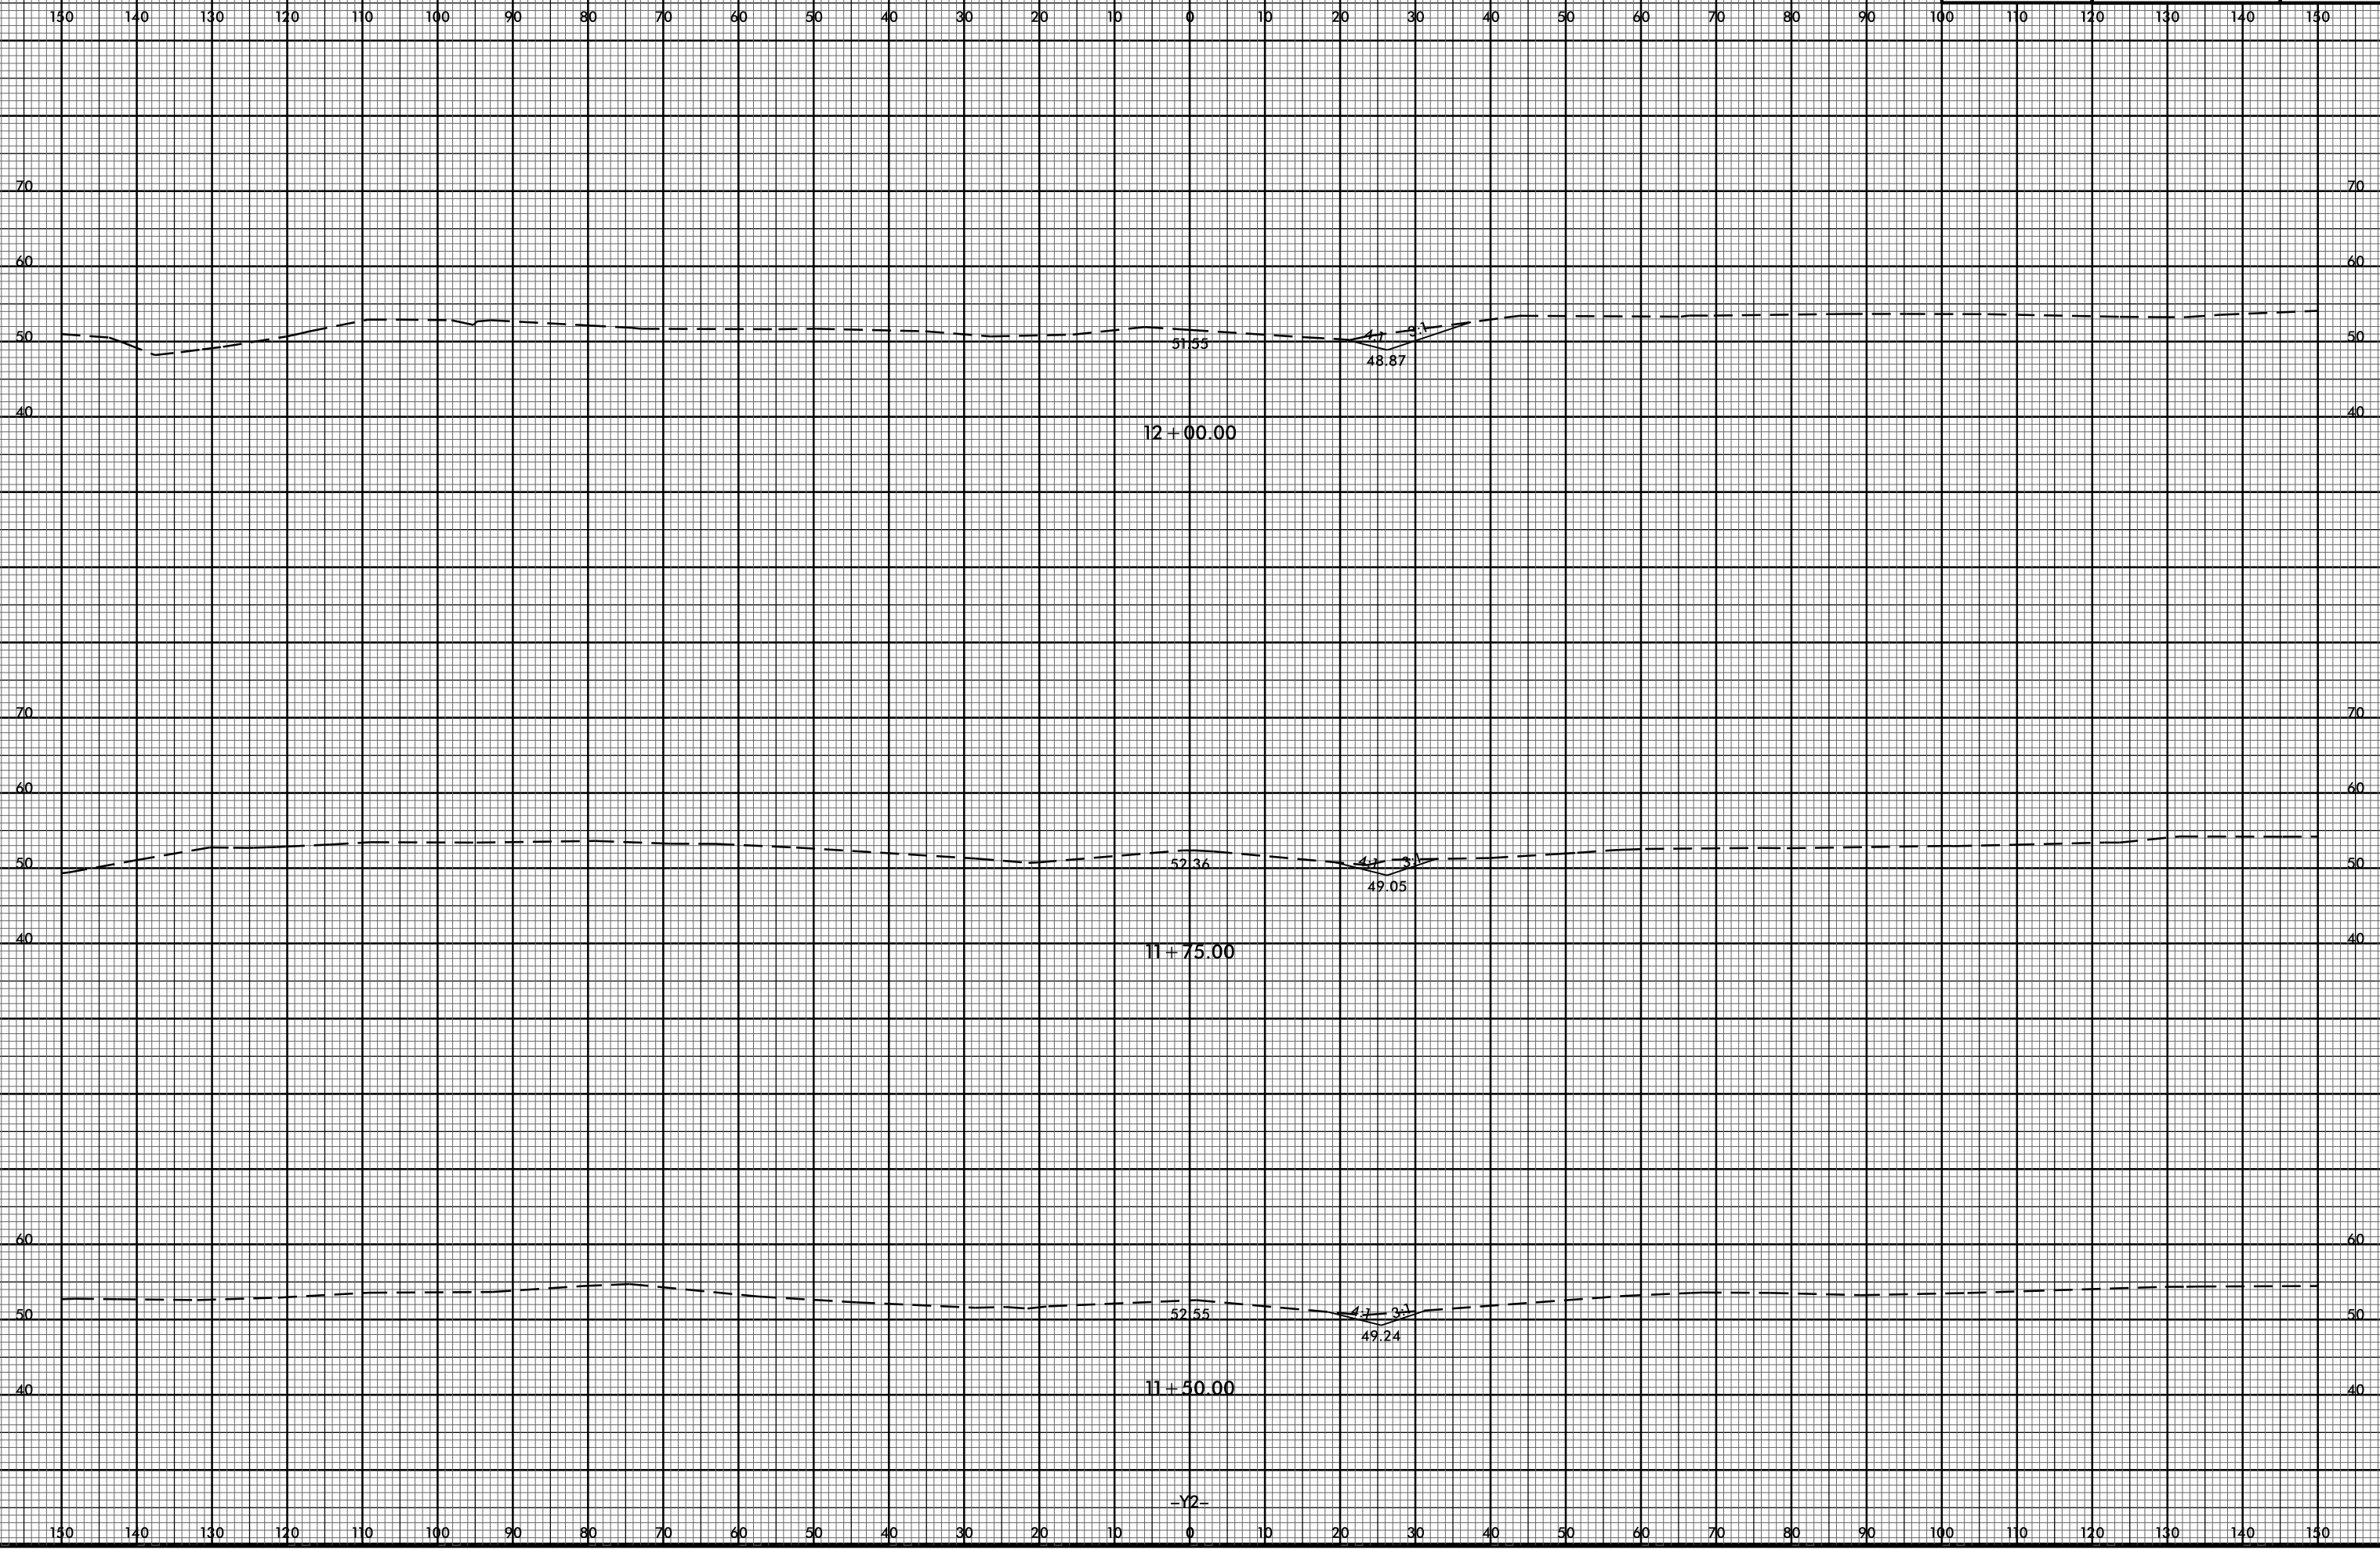

31-OCT-2016 10:30
C:\Users\jg\Documents\49353 Division 3 Environmental Outsourcing\Task Order 02 - NC 53\Roadway\SC\5023B.rdy.xpl.yc.dgn

-Y2-