



8/23/99

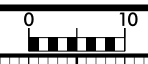

PROJ. REFERENCE NO. R-5023B	SHEET NO. X-89
--------------------------------	-------------------

31-OCT-2016 10:31
C:\Users\jgarcia\Documents\49353 Division 3 Environmental Outsourcing\Task Order 02 - NC 53\Roadway\SC\5023b.rdy.xpl.y3.dgn

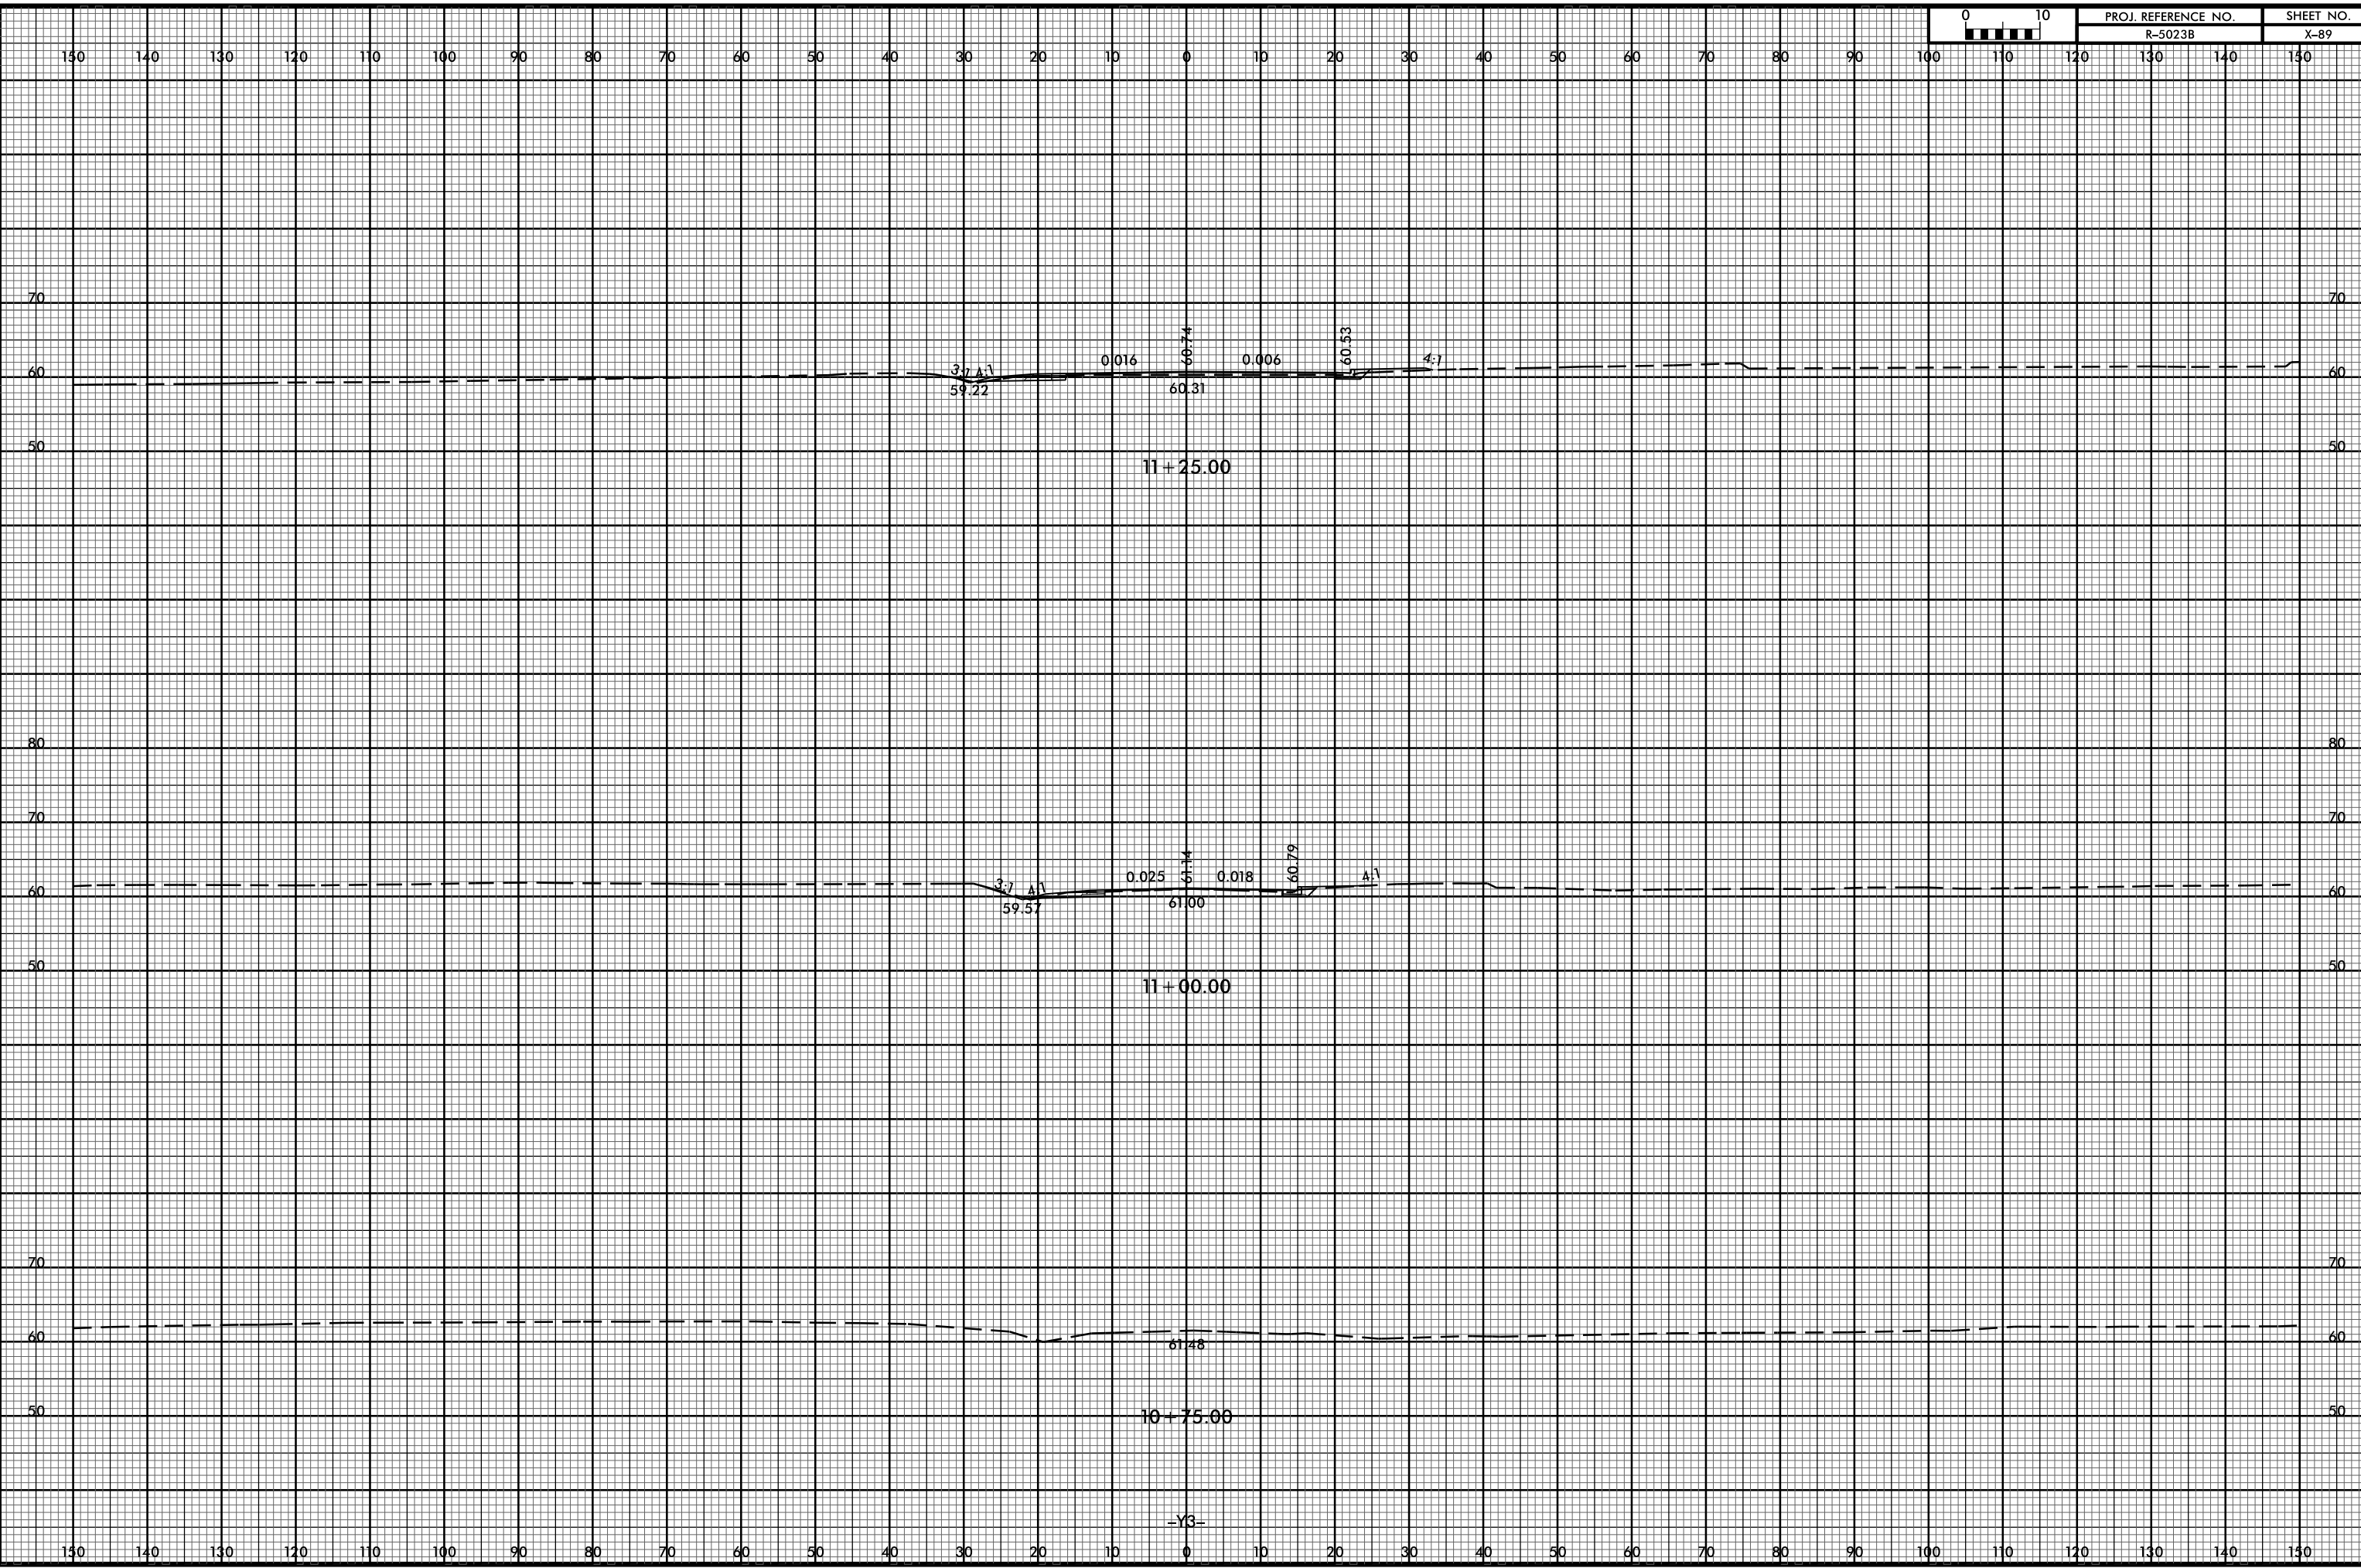

150 140 130 120 110 100 90 80 70 60 50 40 30 20 10 0 10 20 30 40 50 60 70 80 90 100 110 120 130 140 150