


8/23/99



PROJ. REFERENCE NO.	SHEET NO.
R-5023B	X-99

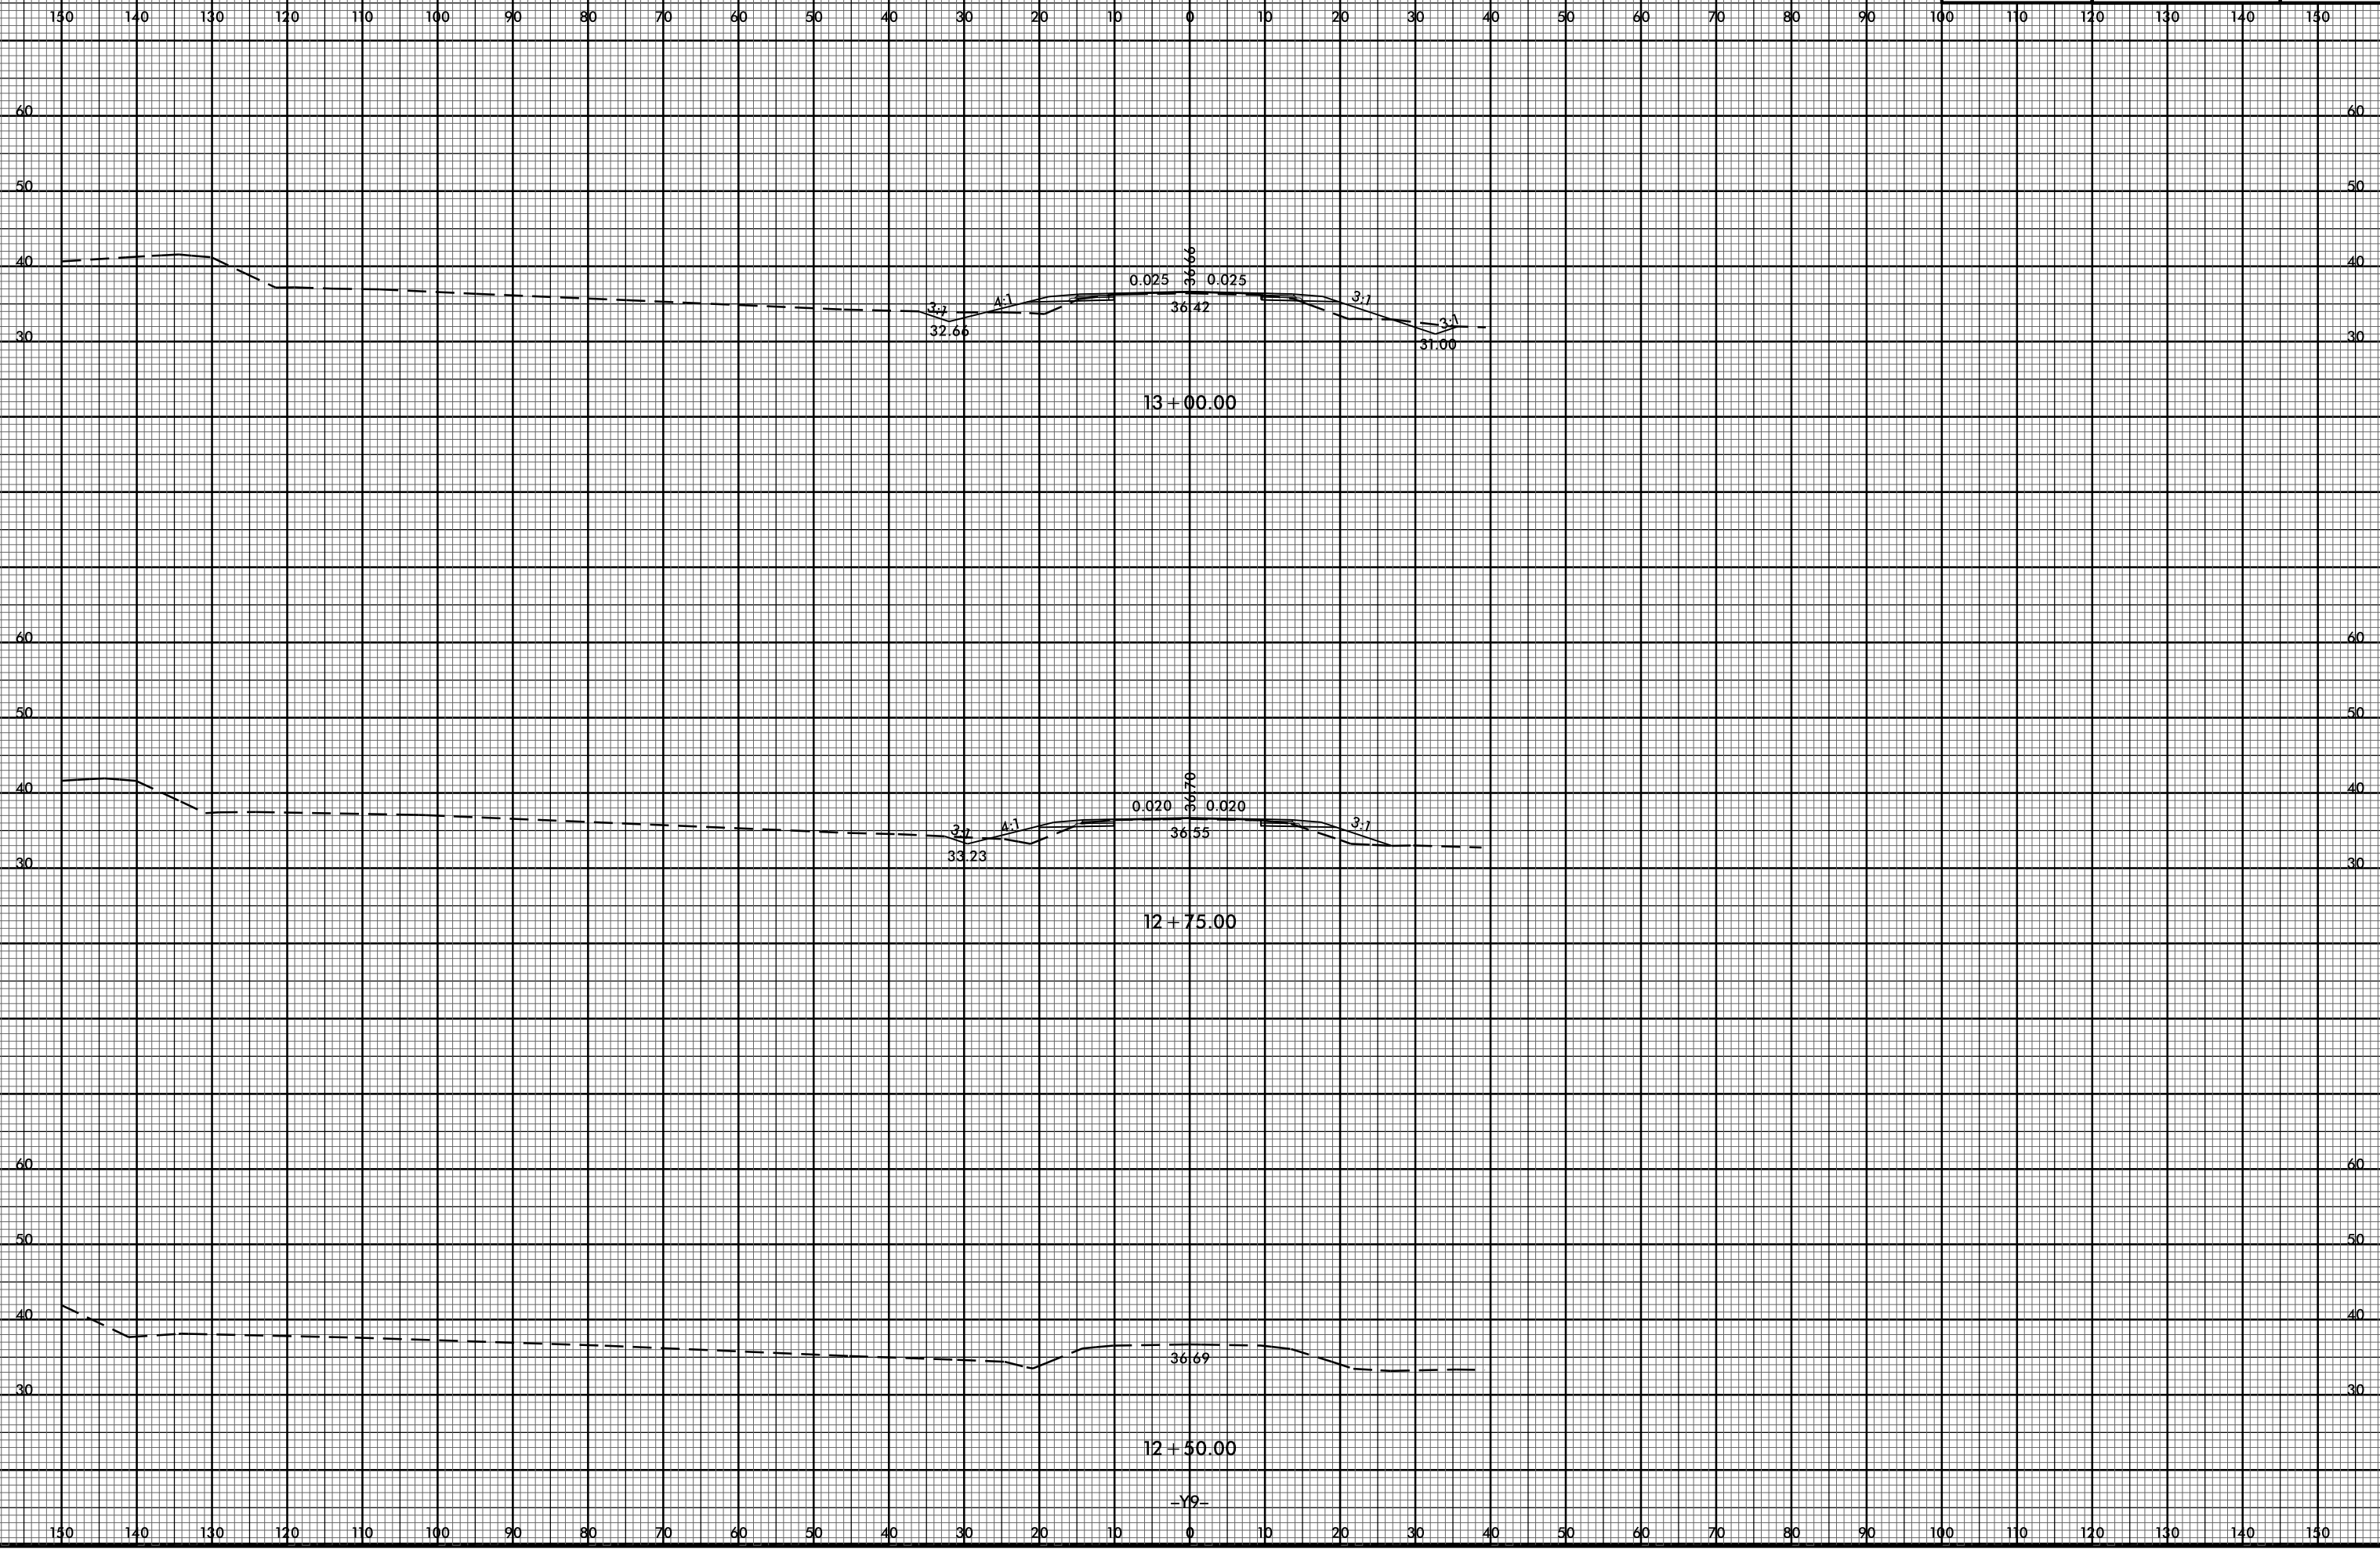

31-OCT-2016 10:32
C:\Users\jg\Documents\49353 Division 3 Environmental Outsourcing\Task Order 02 - NC 53\Roadway\XSC\5023b.rdy.xpl.y9.dgn