
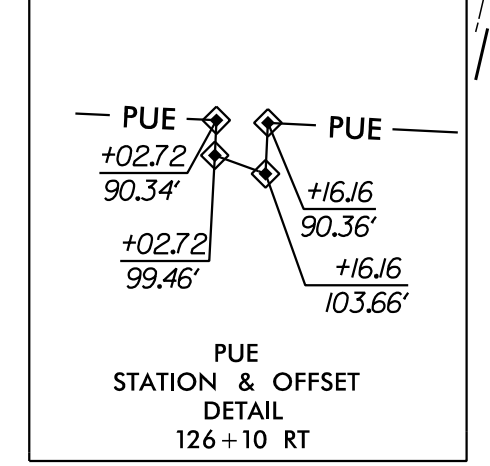
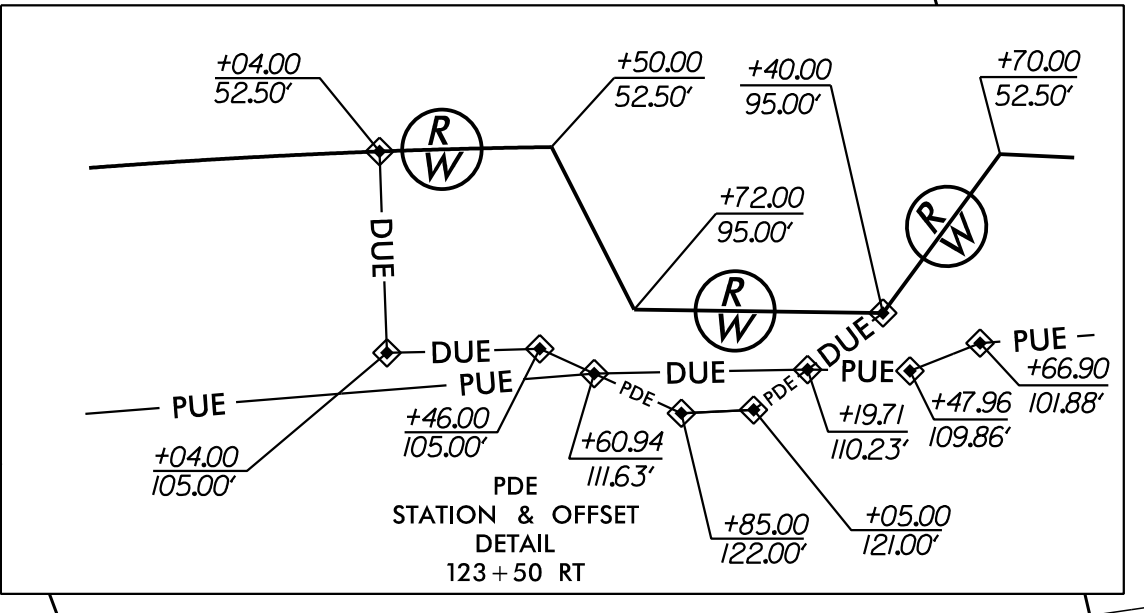
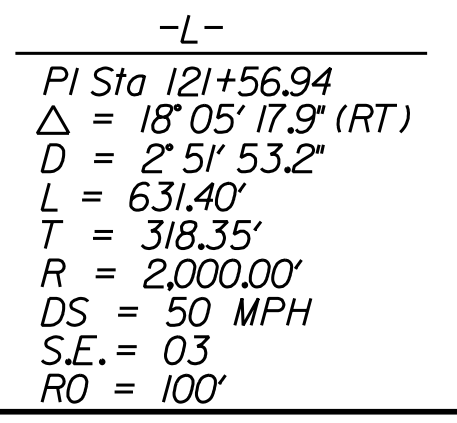
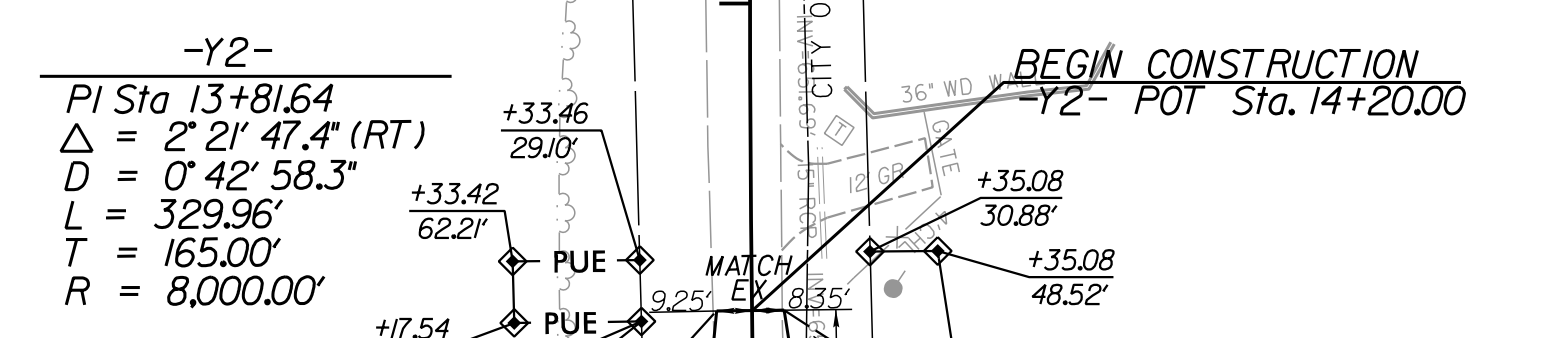
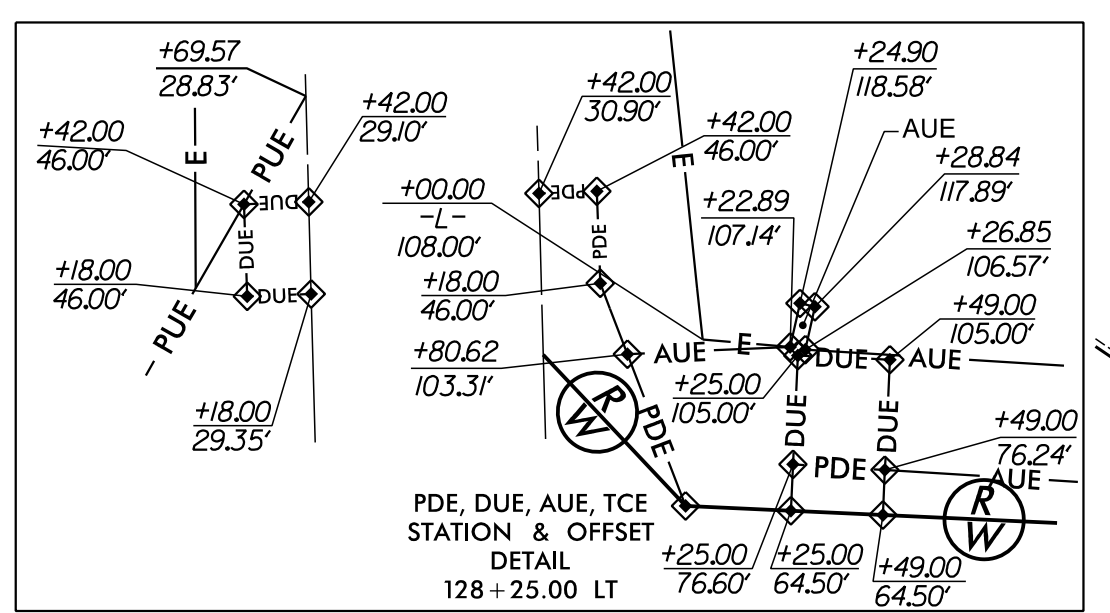
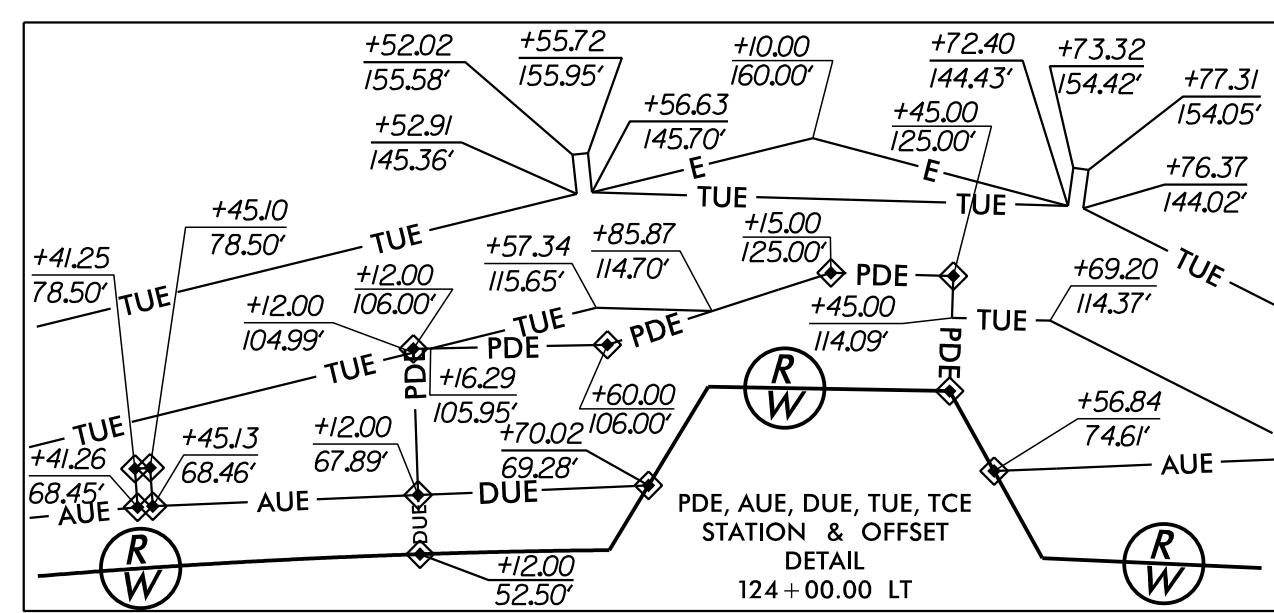


PROJECT REFERENCE NO. <b>U-4910A</b>	SHEET NO. <b>5</b>
RW SHEET NO.	
ROADWAY DESIGN ENGINEER <i>[Signature]</i>	HYDRAULICS ENGINEER <i>[Signature]</i>
12/16/2016	12/16/2016
<p>Prepared in the Office of:</p> <p><b>AECOM</b></p> <p>NC FIRM LICENSE No. F-0342 701 Corporate Center Drive, Suite 4175 Raleigh, NC 27607 (919) 854-6200 • (919) 854-6259(FAX)</p>	
<p><b>DOCUMENT NOT CONSIDERED FINAL UNLESS ALL SIGNATURES COMPLETED</b></p>	

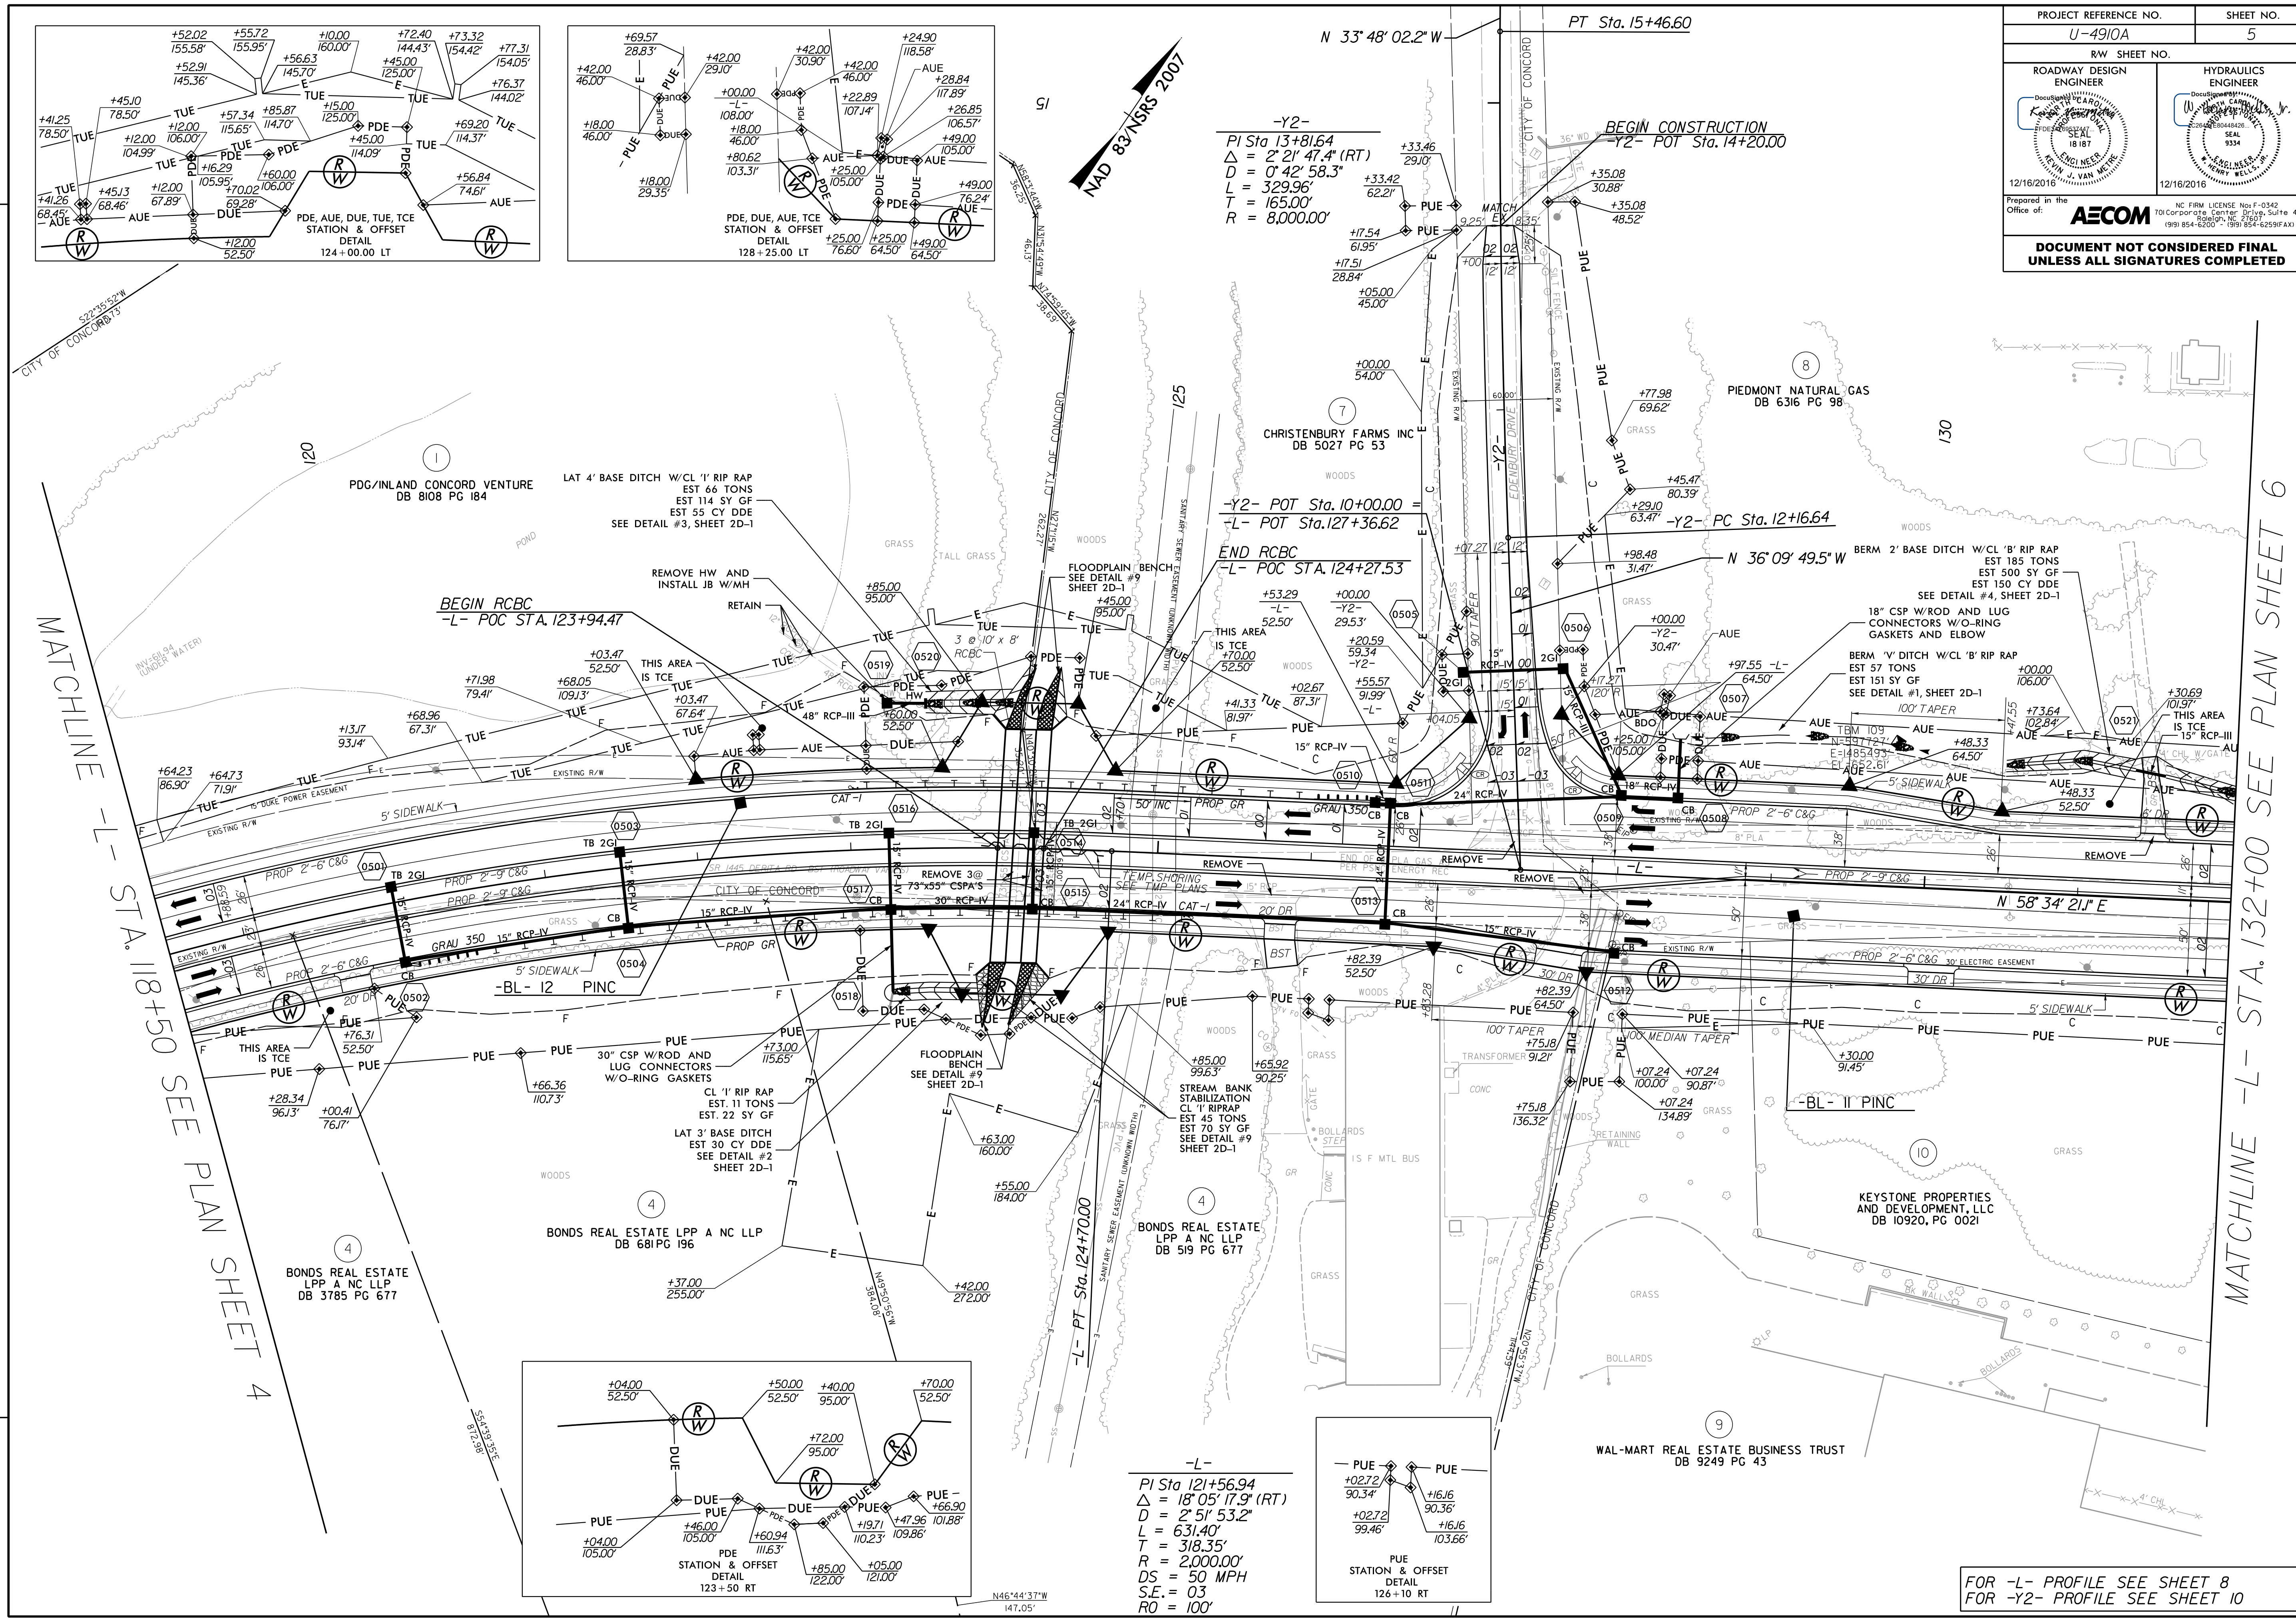

MATCHLINE -L- STA. 132+00 SEE PLAN SHEET 6

MATCHLINE -L- STA. 118+50 SEE PLAN SHEET 4