



(23)
DELAWARE GENERAL CORPORATION
DB 3811 PG 225

(19)
JEFFERY C RILEY
DB 9319 PG 200
BACK PROPERTY LINE INFORMATION
(NOT SHOWN ON PLAN SHEET)
PLOTTED FROM GIS INFORMATION

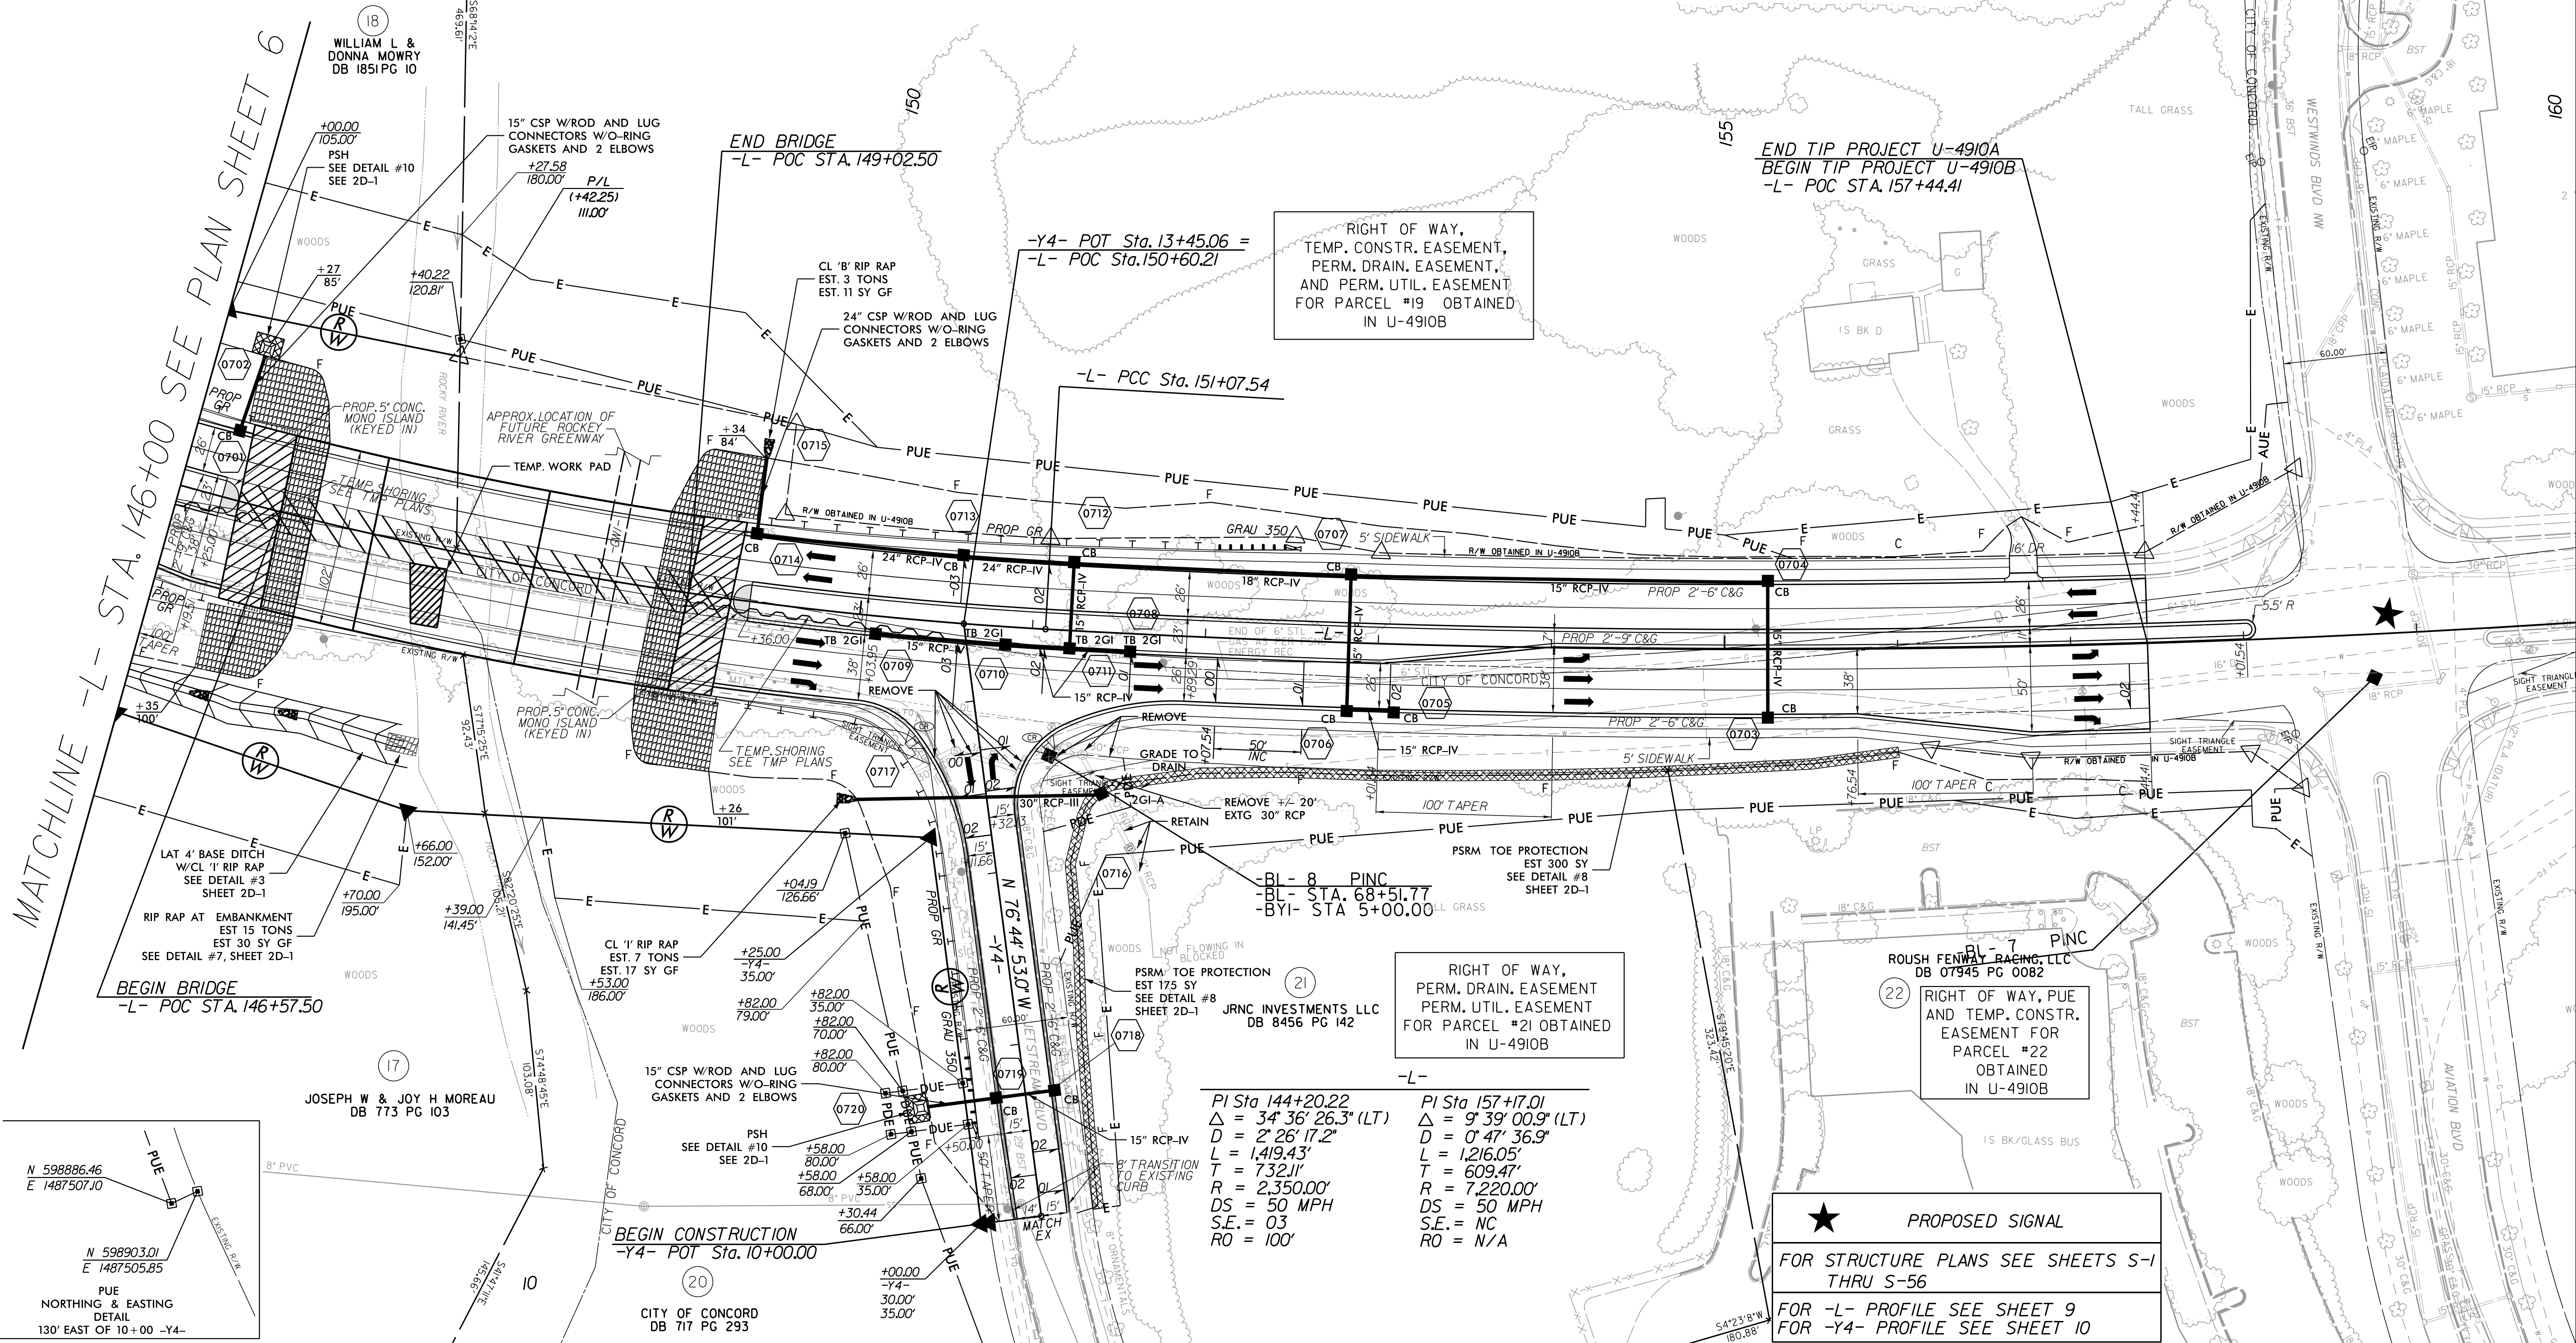

MATCHLINE -L- STA. 146+00 SEE PLAN SHEET 6

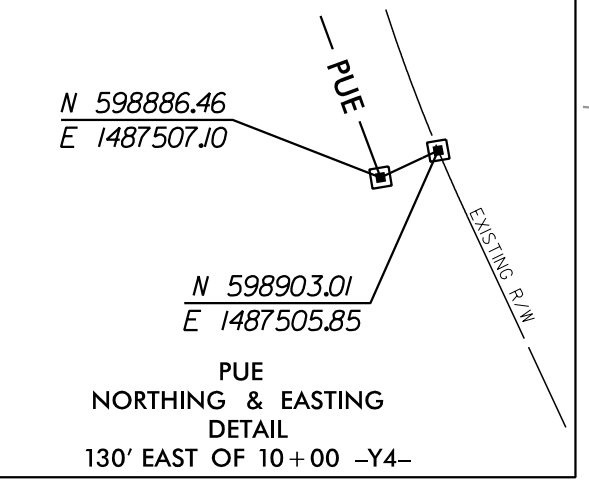

(21)
RIGHT OF WAY, PERM. DRAIN, EASEMENT PERM. UTIL. EASEMENT FOR PARCEL #21 OBTAINED IN U-4910B

(22)
RIGHT OF WAY, PUE AND TEMP. CONSTR. EASEMENT FOR PARCEL #22 OBTAINED IN U-4910B

★ PROPOSED SIGNAL
FOR STRUCTURE PLANS SEE SHEETS S-1 THRU S-56
FOR -L- PROFILE SEE SHEET 9
FOR -Y4- PROFILE SEE SHEET 10

-L-
 PI Sta 144+20.22
 $\Delta = 34' 36'' 26.3''$ (LT)
 $D = 2' 26'' 17.2''$
 $L = 1,419.43'$
 $T = 732.11'$
 $RS = 2,350.00'$
 $DS = 50$ MPH
 $SE = 03$
 $RO = 100'$

-L-
 PI Sta 157+17.01
 $\Delta = 9' 39'' 00.9''$ (LT)
 $D = 0' 47'' 36.9''$
 $L = 1,216.05'$
 $T = 609.47'$
 $R = 7,220.00'$
 $DS = 50$ MPH
 $SE = NC$
 $RO = N/A$

REVISIONS

Revisions:

DWG: R:\Roadway\Proj\U4910A\Drawings\U4910A_07.dwg
 USER: schmid
 DATE: 12/15/2016
 TIME: 4:26:00 PM