
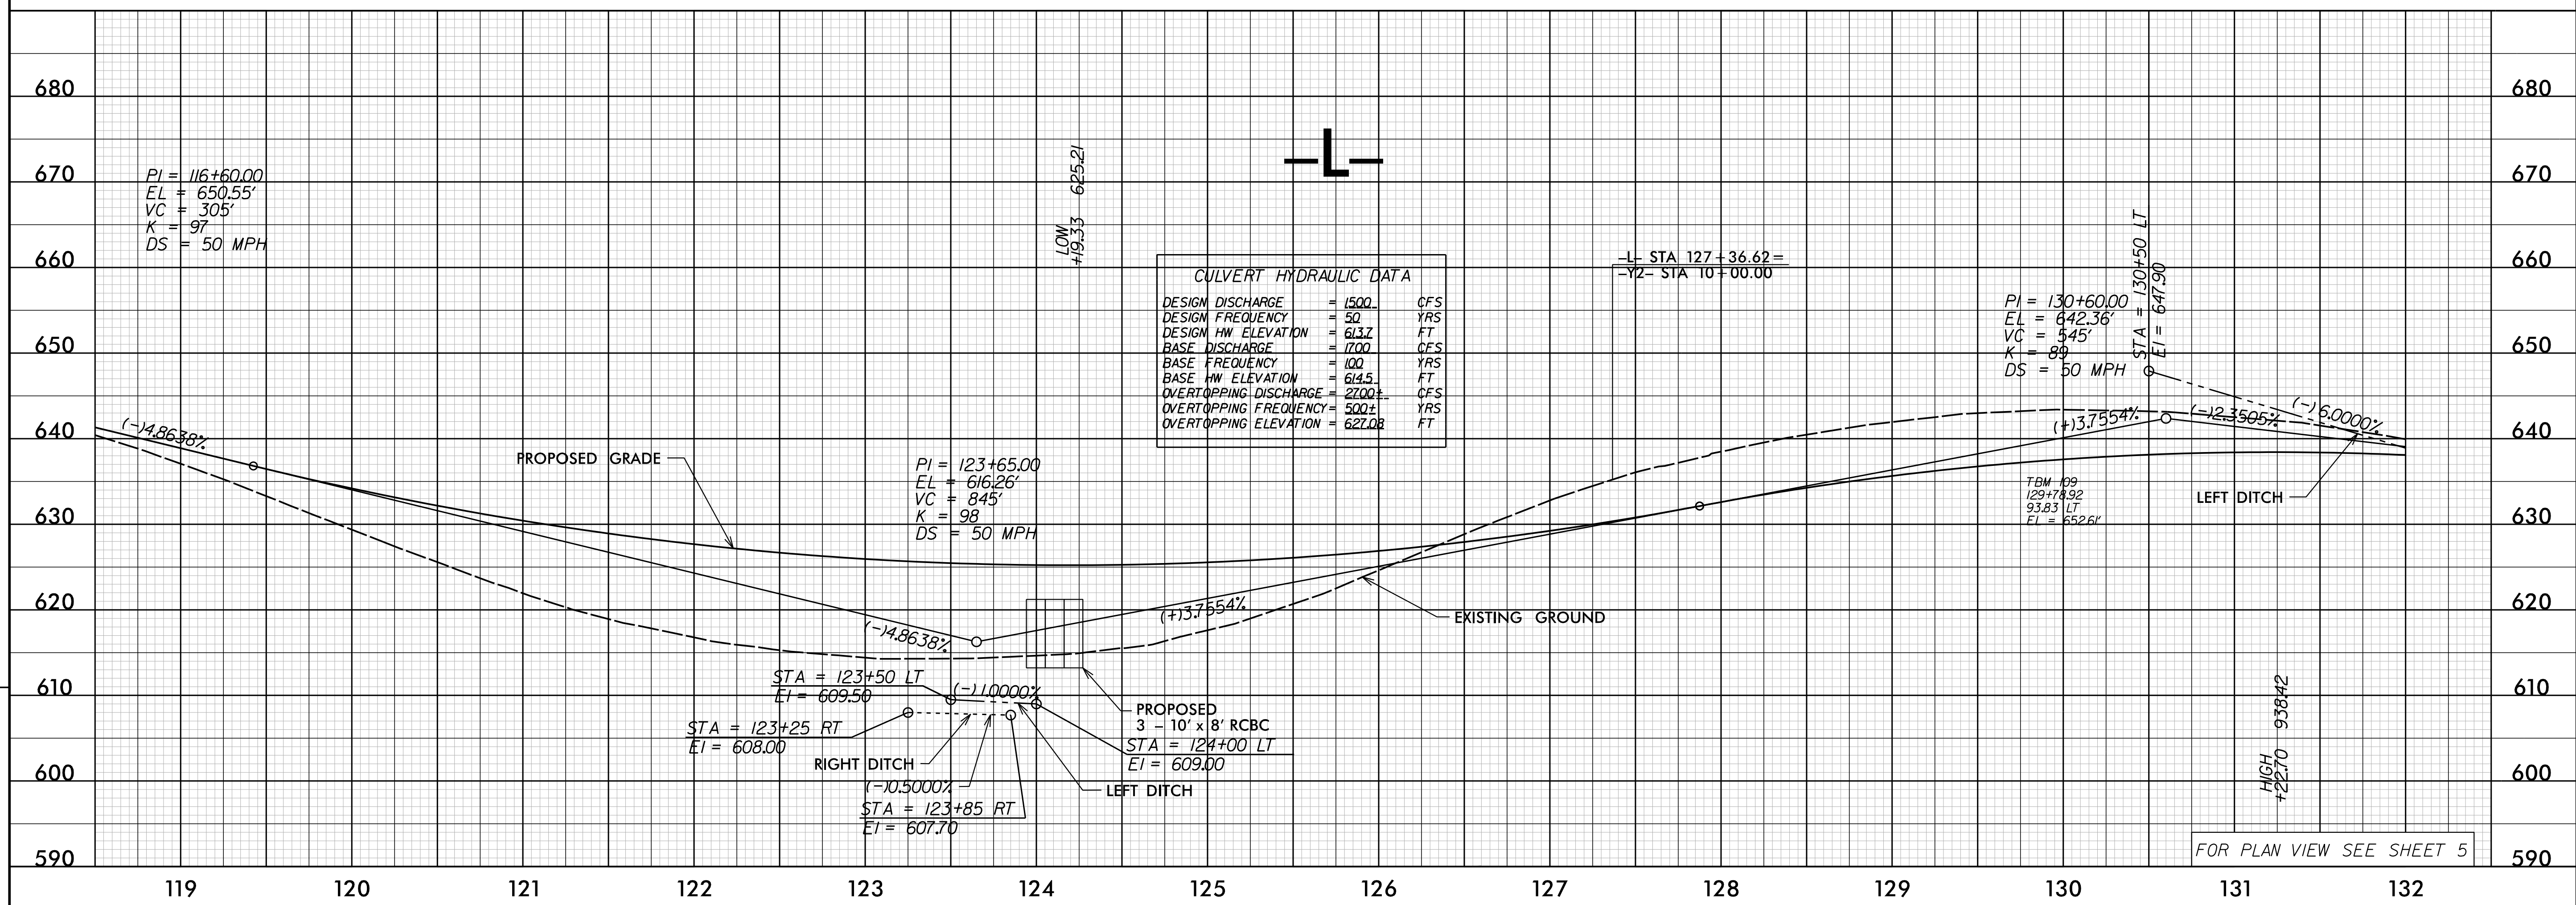


PROJECT REFERENCE NO. U-4910A	SHEET NO. 8
RW SHEET NO.	
ROADWAY DESIGN ENGINEER 	HYDRAULICS ENGINEER
Prepared in the Office of: AECOM	NC FIRM LICENSE No. F-0342 701 Corporate Center Drive, Suite 475 Raleigh, NC 27607 (919) 854-6200 • (919) 854-6259(FAX)
DOCUMENT NOT CONSIDERED FINAL UNLESS ALL SIGNATURES COMPLETED	

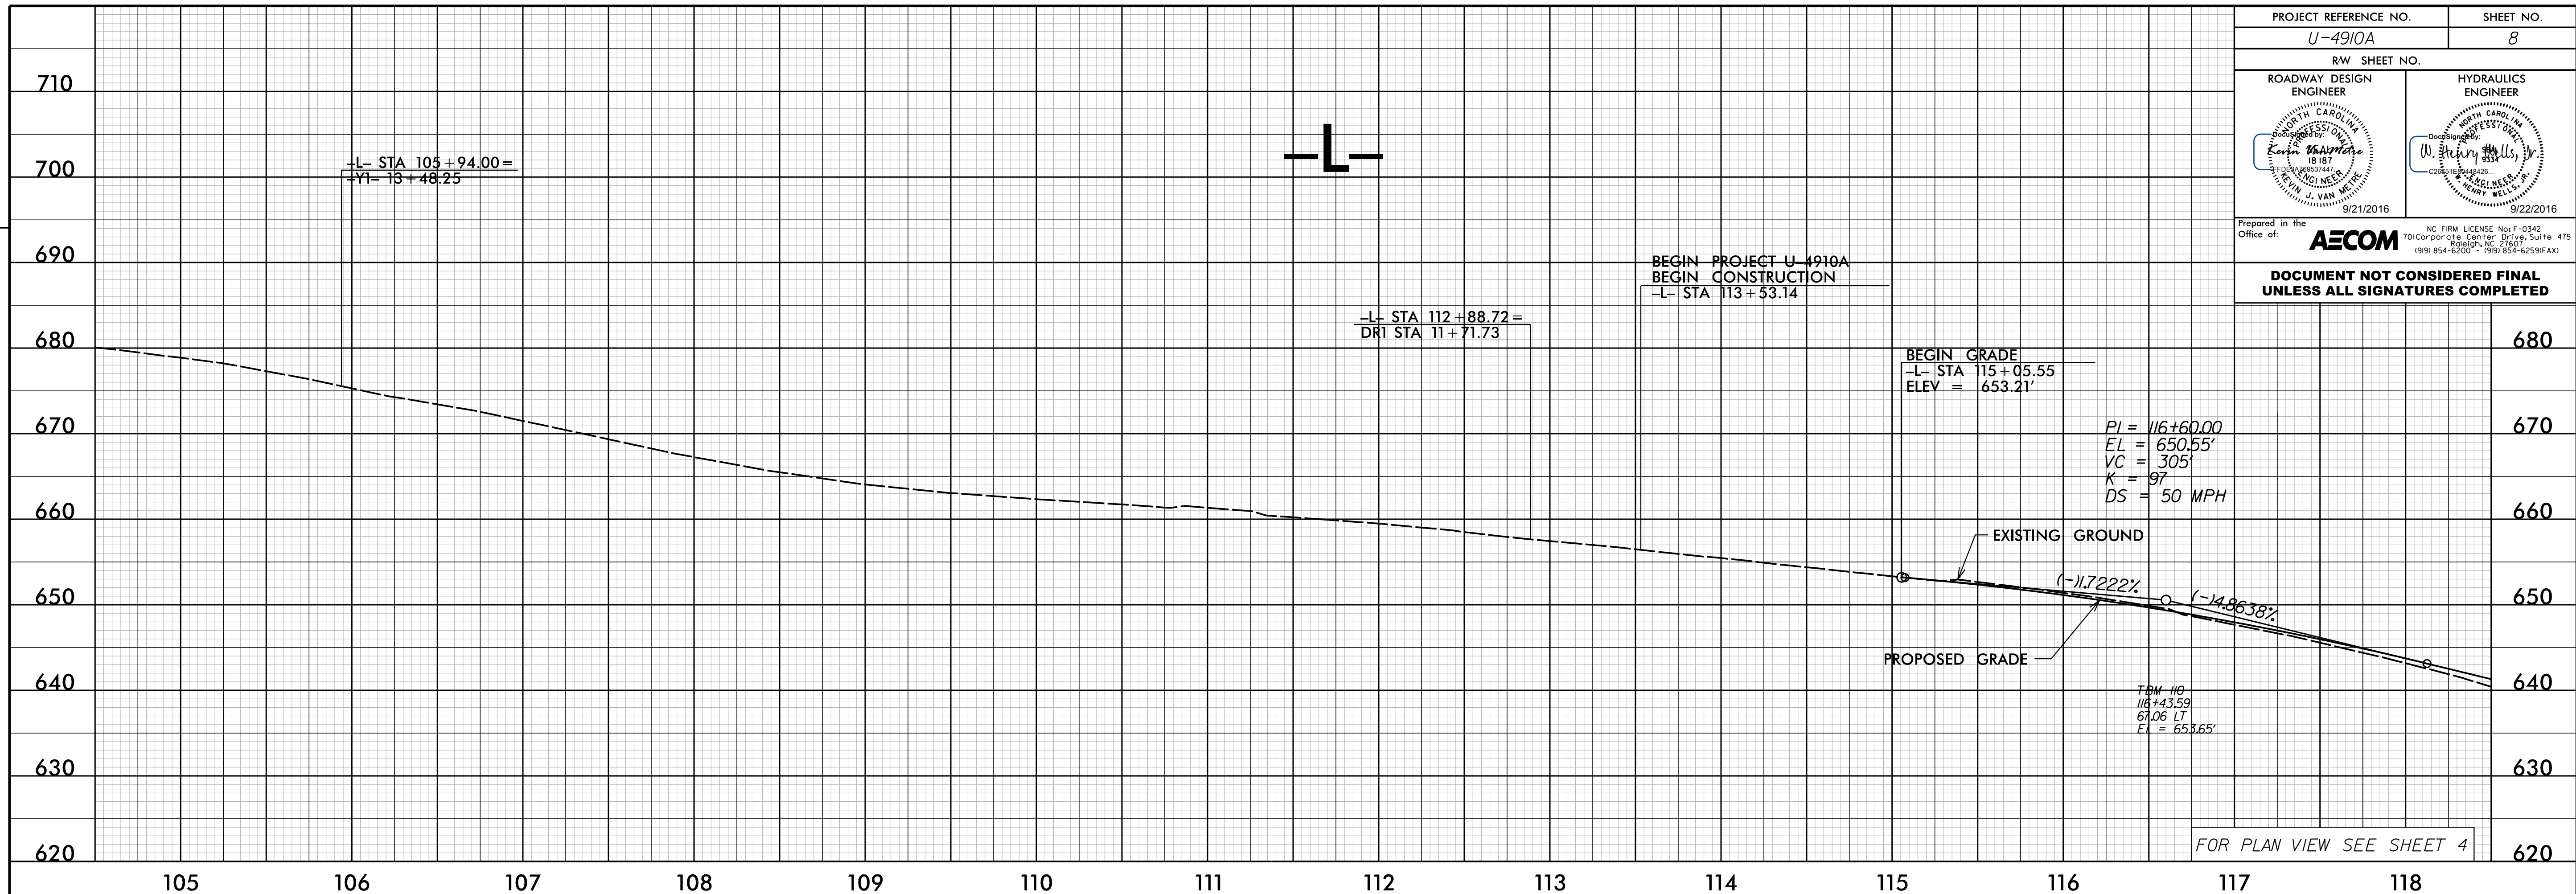

REVISIONS

Revisions:

Drawn: R:\Roadway\Proj\U-4910A\rdw_01\02.dwg
 User: schmid
 Date: 9/19/2016
 Time: 12:30:09 PM

FOR PLAN VIEW SEE SHEET 4

FOR PLAN VIEW SEE SHEET 5