
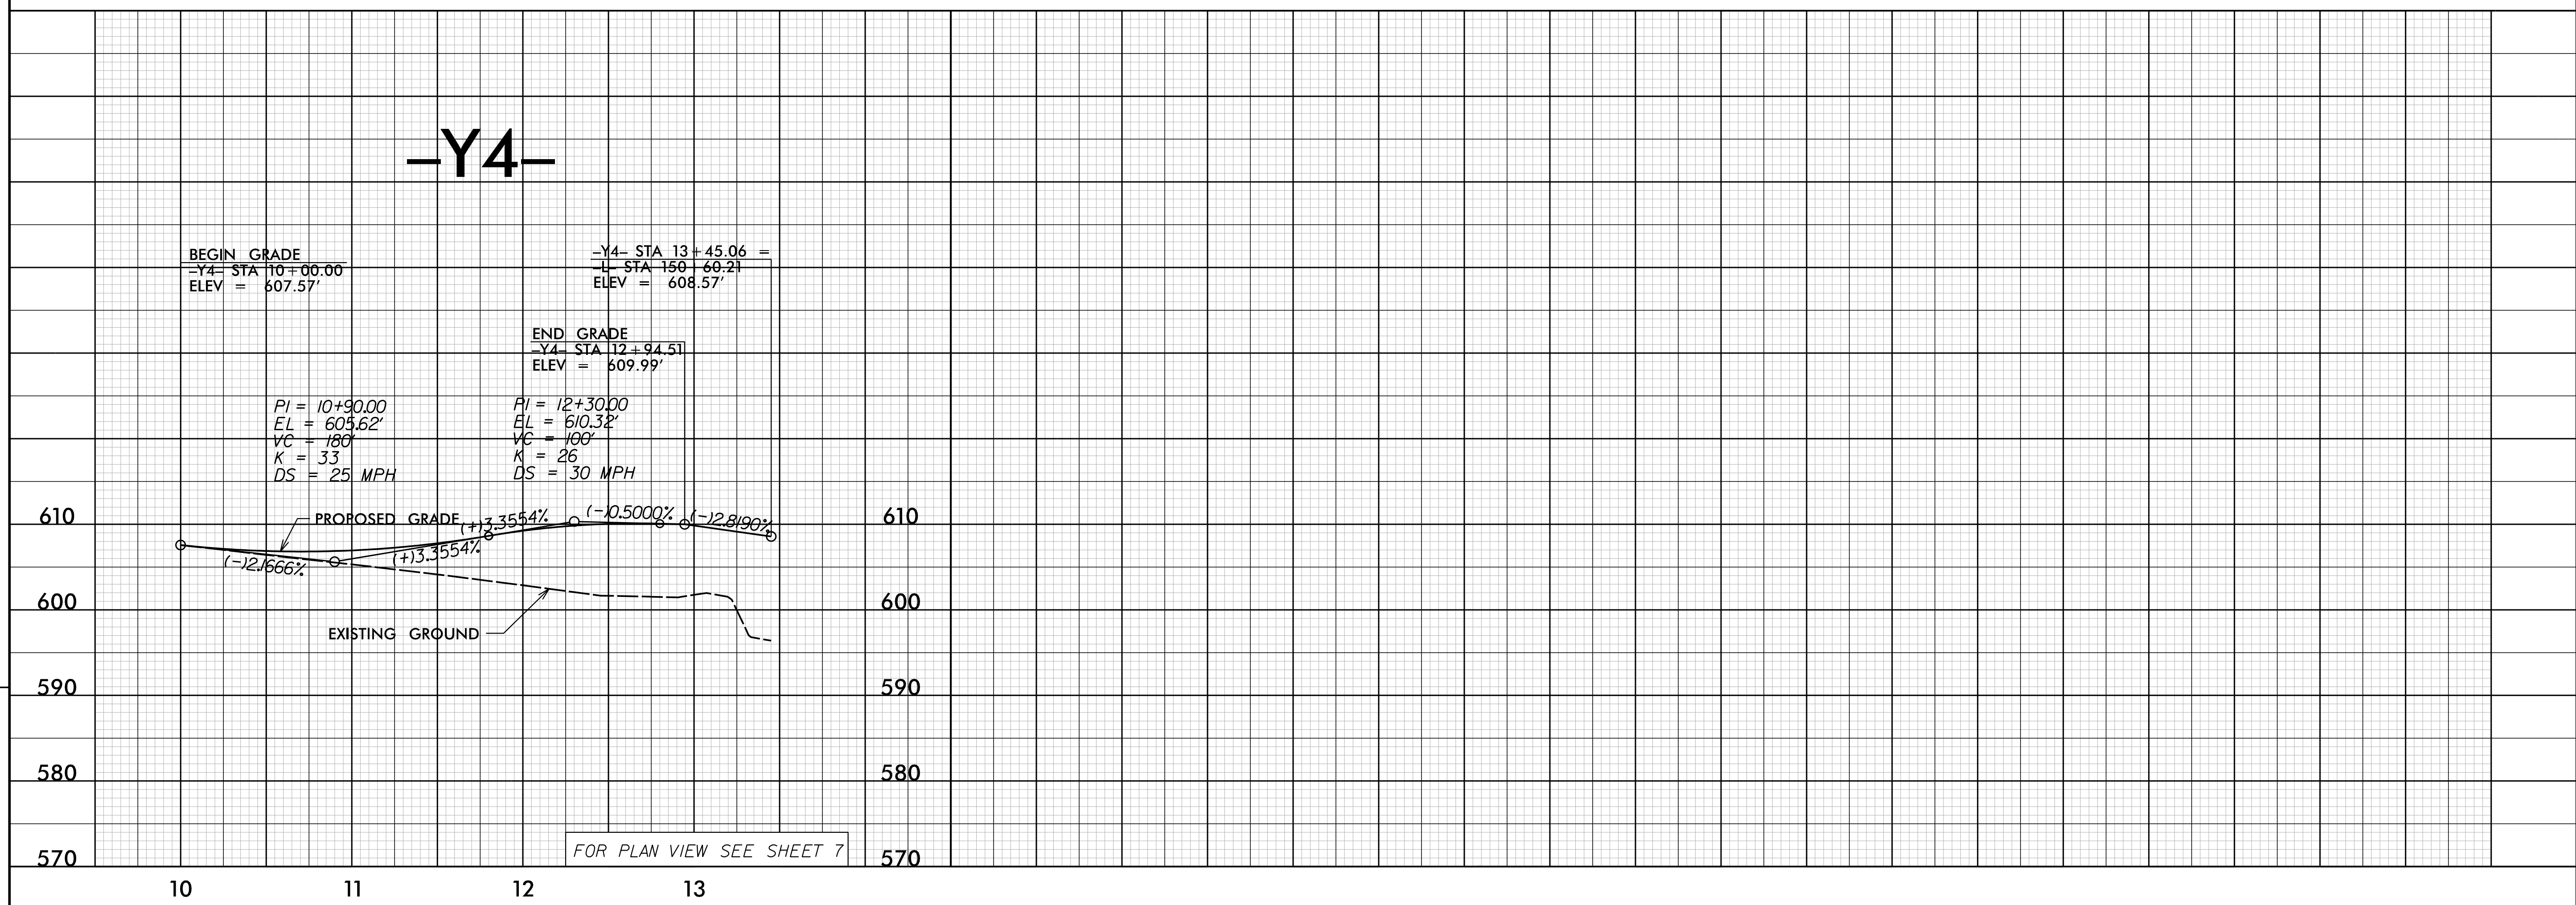


PROJECT REFERENCE NO. U-4910A	SHEET NO. 10
RW SHEET NO.	
ROADWAY DESIGN ENGINEER 	HYDRAULICS ENGINEER

Prepared in the Office of: **AECOM**
 NC FIRM LICENSE No. F-0342
 701 Corporate Center Drive, Suite 4175
 Raleigh, NC 27607
 (919) 854-6200 • (919) 854-6259(FAX)

DOCUMENT NOT CONSIDERED FINAL UNLESS ALL SIGNATURES COMPLETED

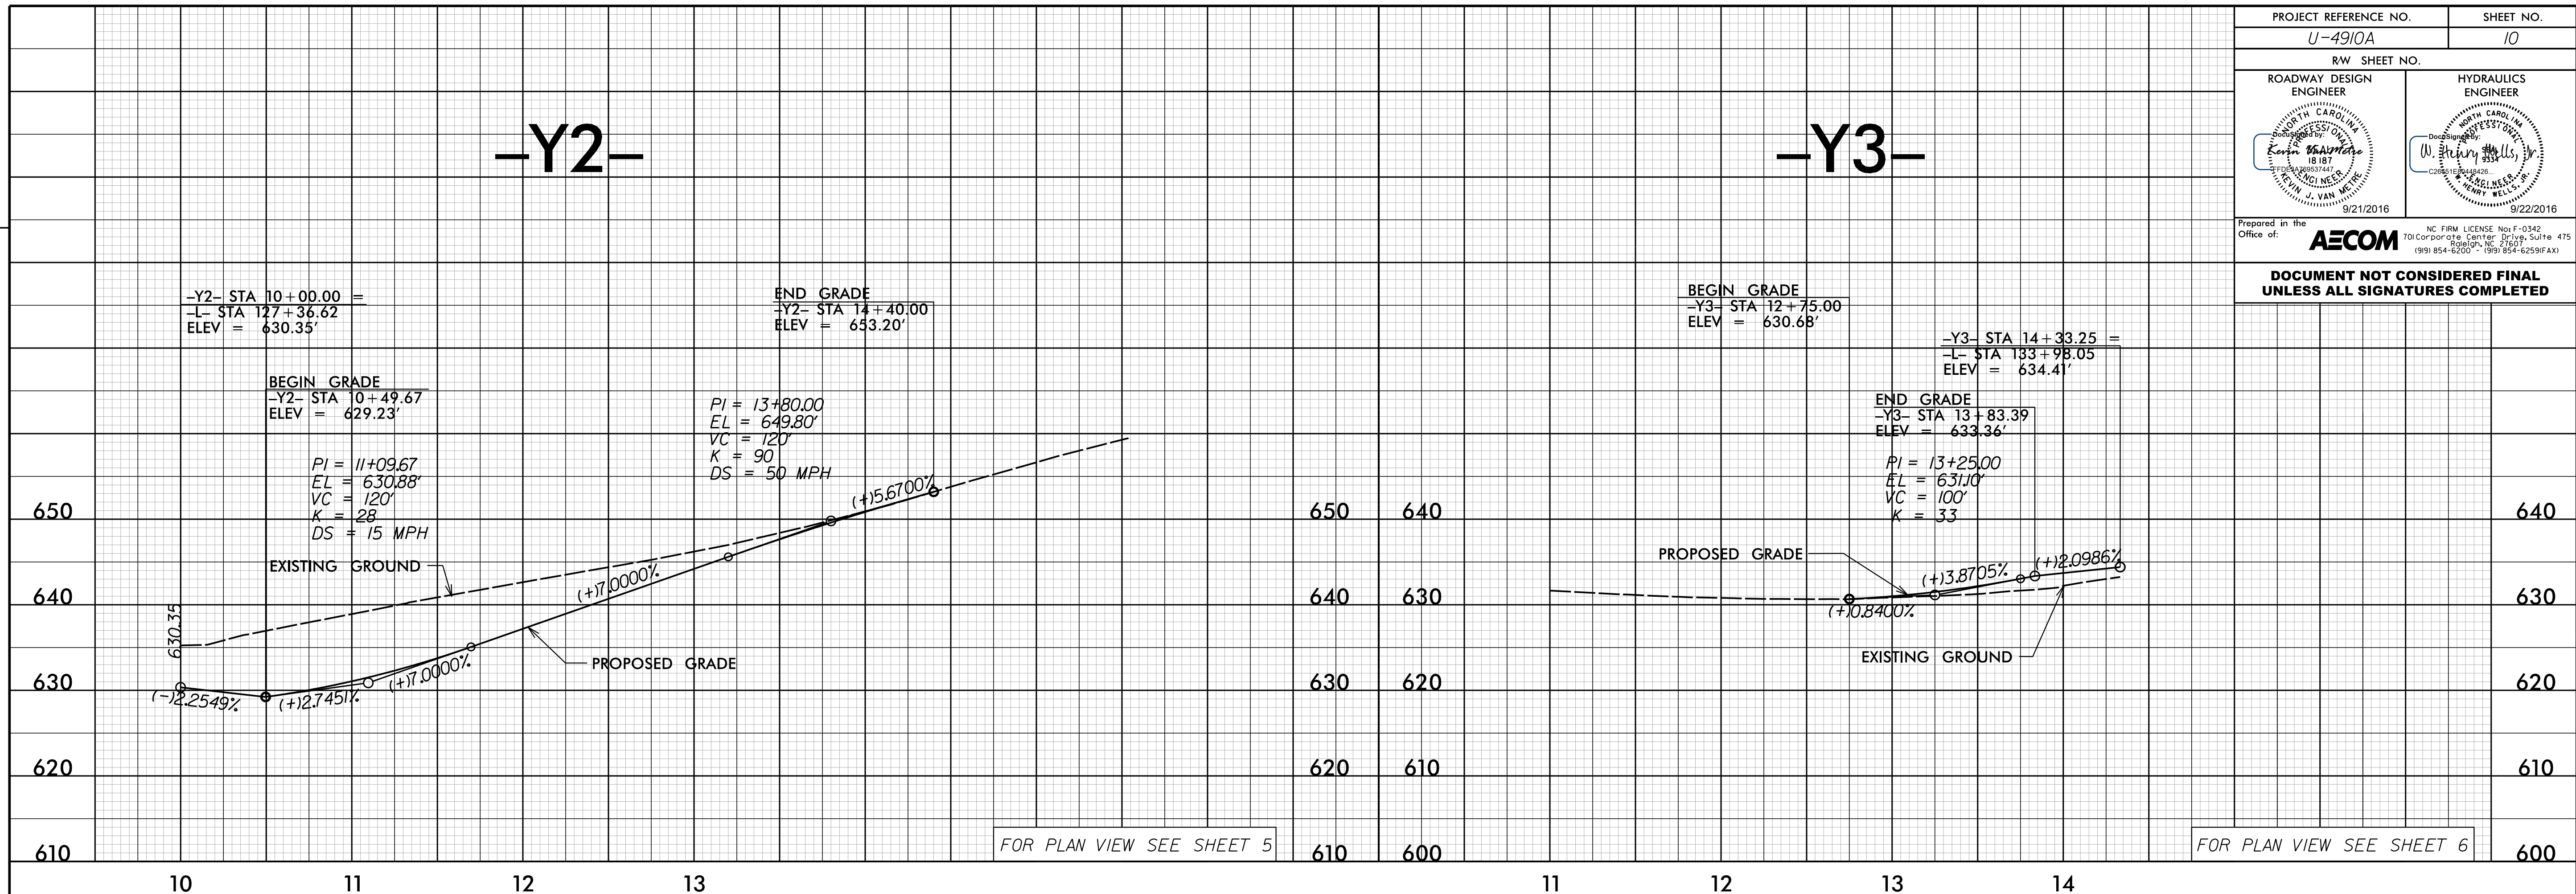

REVISIONS

Revisions:

Drawn: R:\Roadway\Proj\4910A\rd\102\04.dgn
 User: schmid
 Date: 9/19/2016
 Time: 12:30:00 PM