

PROJECT REFERENCE NO.	SHEET NO.
U-4910A	SGN-1
APPROVED: _____	
DATE: _____	
SEAL	
	

**STATE OF NORTH CAROLINA  
DEPARTMENT OF TRANSPORTATION**

**SIGNING PLAN  
CABARRUS COUNTY**

**LOCATION: DERITA ROAD (SR 1445) FROM NORTH OF  
CONCORD MILLS BLVD (SR 2864) TO AVIATION  
BLVD**

**T.I.P.: U-4910A**

**ROADWAY STANDARD DRAWING**

THE FOLLOWING ROADWAY STANDARDS AS APPEAR IN "ROADWAY STANDARD DRAWINGS" - PROJECT SERVICES UNIT - N.C. DEPARTMENT OF TRANSPORTATION - RALEIGH, N.C., DATED JANUARY 2012 ARE APPLICABLE TO THIS PROJECT AND BY REFERENCE HEREBY ARE CONSIDERED A PART OF THESE PLANS:

STD. NO.	TITLE
904.10	ORIENTATION OF GROUND MOUNTED SIGNS
904.50	MOUNTING OF TYPE 'D', 'E' AND 'F' SIGNS ON 'U' CHANNEL POSTS

**GENERAL NOTES**

- . SIGNS FURNISHED BY STATE
- . ALL TYPE 'D' SIGNS SHALL BE MOUNTED ON TWO U-CHANNEL POSTS UNLESS OTHERWISE INDICATED ON THE PLANS.
- . IF REMOVAL OR RELOCATION OF SIGNS ON PRIVATE STREET (NON-STATE MAINTAINED) IS REQUIRED DUE TO CONSTRUCTION, THE CONTRACTOR SHALL INFORM THE ENGINEER. THE WORK WILL BE COMPLETED BY OTHERS.
- . WHEN NOT STATIONED OR DIMENSIONED ON PLANS, ALL 'E' AND 'F' SIGNS SHALL BE FIELD LOCATED BY THE ENGINEER
- . ALL EXISTING SIGNS ON "U" CHANNEL POST WITHIN THE PROJECT LIMITS SHALL BE REMOVED AND DISPOSED OF UNLESS OTHERWISE NOTED ON PLANS.
- . WHEN EXISTING SIGNS ARE REMOVED AND INSTALLED ON NEW SUPPORTS, THE RE-ERECTION SHALL IMMEDIATELY FOLLOW THE REMOVAL.
- . THE BACKGROUND FOR TYPE E & F SIGNS SHALL BE TYPE C REFLECTIVE SHEETING.
- . SEE ROADWAY PLANS FOR GUARD/GUIDE RAIL DETAILS.
- . REMOVE ALL EXISTING SIGNS WITHIN THE PROJECT LIMITS UNLESS OTHERWISE NOTED ON THE PLANS.

**SUMMARY OF QUANTITIES**


ITEM NO.		ITEM DESCRIPTION	QUANTITY	UNIT
DESC. NO.	SECT. NO.			
4072000000	903	SUPPORTS, 3 LB STEEL U-CHANNEL	449	L.F.
4102000000	904	SIGN ERECTION, TYPE E	31	E.A.
4155000000	907	DISPOSAL OF SIGN SYSTEM, U-CHANNEL	13	E.A.
4158000000	907	DISPOSAL OF SIGN SYSTEM, WOOD	1	E.A.

**INDEX**

SHEET NO.	DESCRIPTION
SGN-1	TITLE SHEET
SGN-2	TYPE "E" SIGNS
SGN-3 - SGN-6	SIGN ROADWAY SHEETS


**PLAN REVIEWED BY: N.C.D.O.T. SIGNING AND DELINEATION UNIT**

Kevin L. Jordan SIGNING & DELINEATION REGIONAL ENGINEER  
Jon-Robert N. Navarrete SIGNING & DELINEATION PROJECT DESIGN ENGINEER

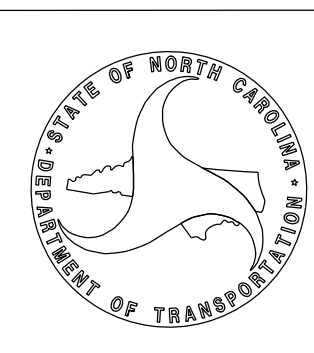

**PLAN PREPARED BY: DAVENPORT**

M. Scott Clark, PE PROJECT ENGINEER

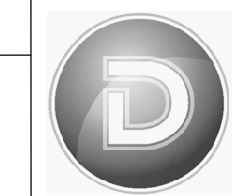

**DAVENPORT**  
TRANSPORTATION CONSULTING  
HOME OFFICE:  
335 WEST FOURTH STREET, SUITE 2A  
WINSTON-SALEM, NC 27101  
336.744.9338 www.davenportnc.com  
NCELS FIRM LICENSE NO. C-2322

**CONTRACT:**