



PROJECT REFERENCE NO.	SHEET NO.
U-4910A	SGN-3
APPROVED: _____	
DATE: _____	
SEAL	

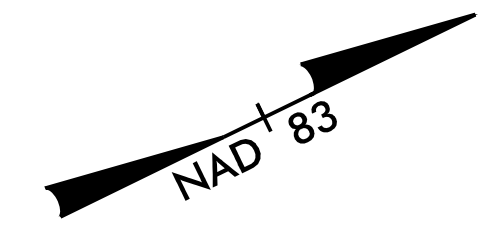

NOTE:  
1. DISPOSAL OF SIGN SYSTEM, U-CHANNEL

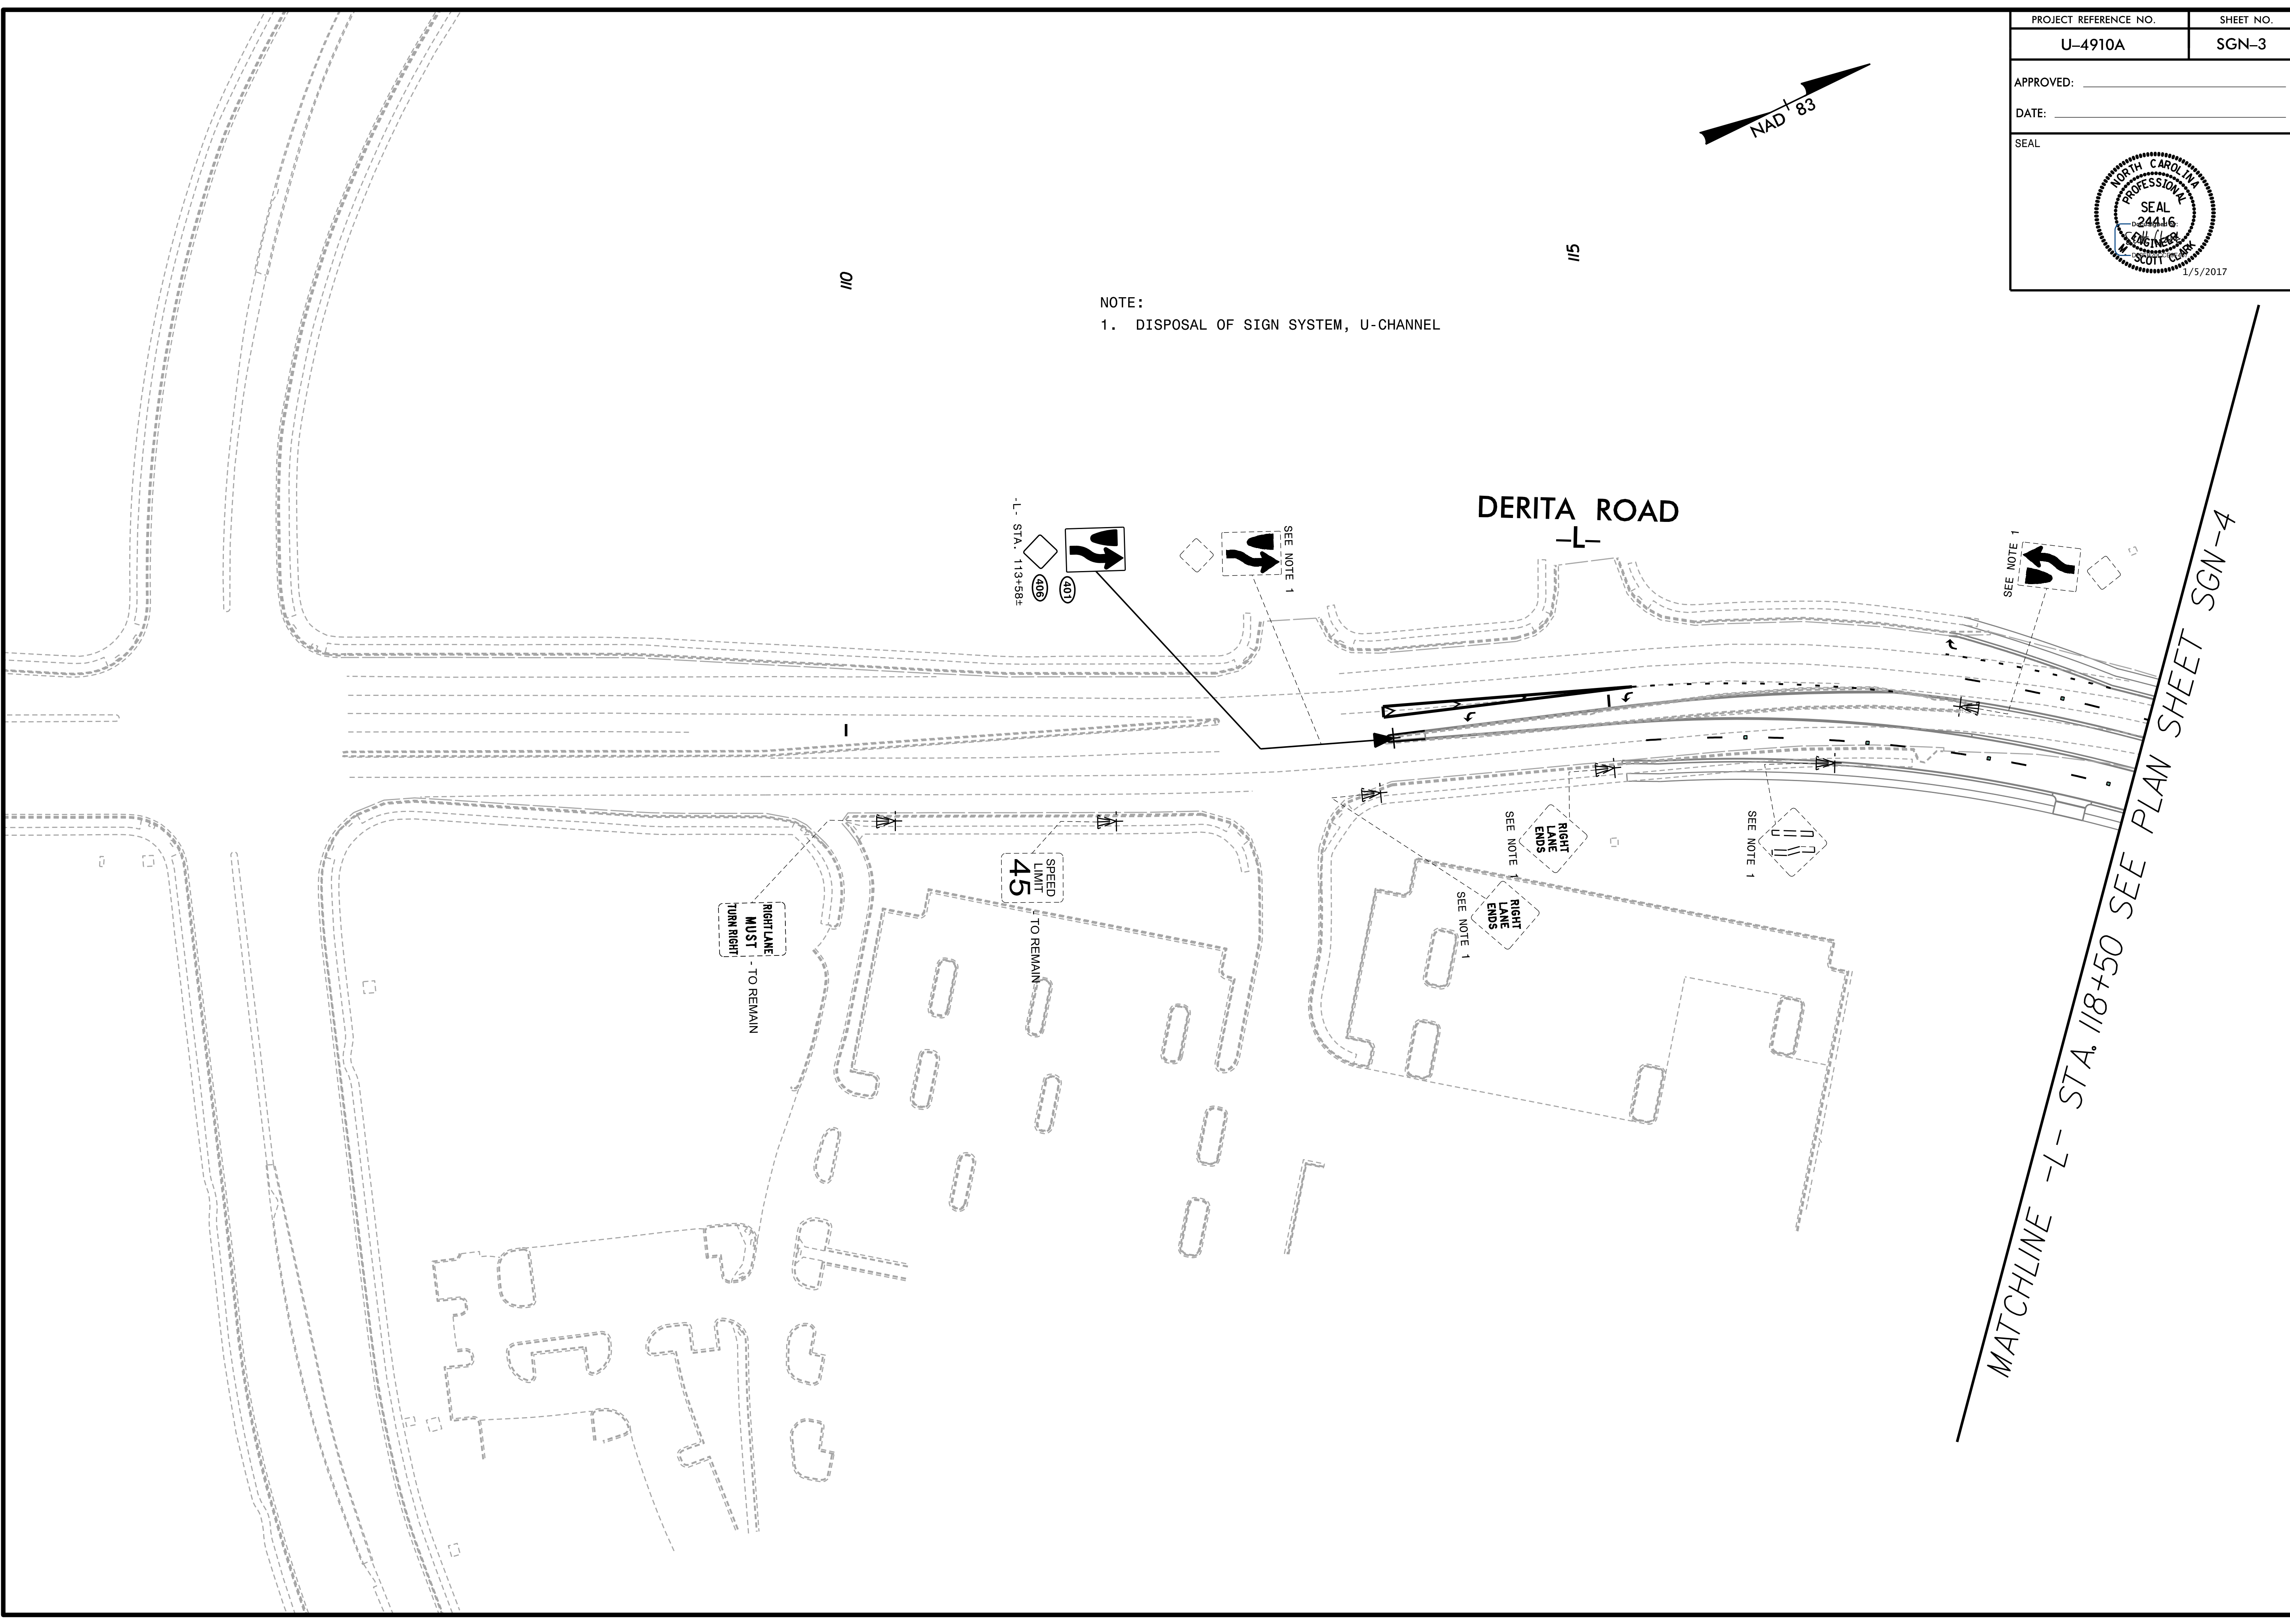

MATCHLINE -L- STA. 118+50 SEE PLAN SHEET SGN-4