
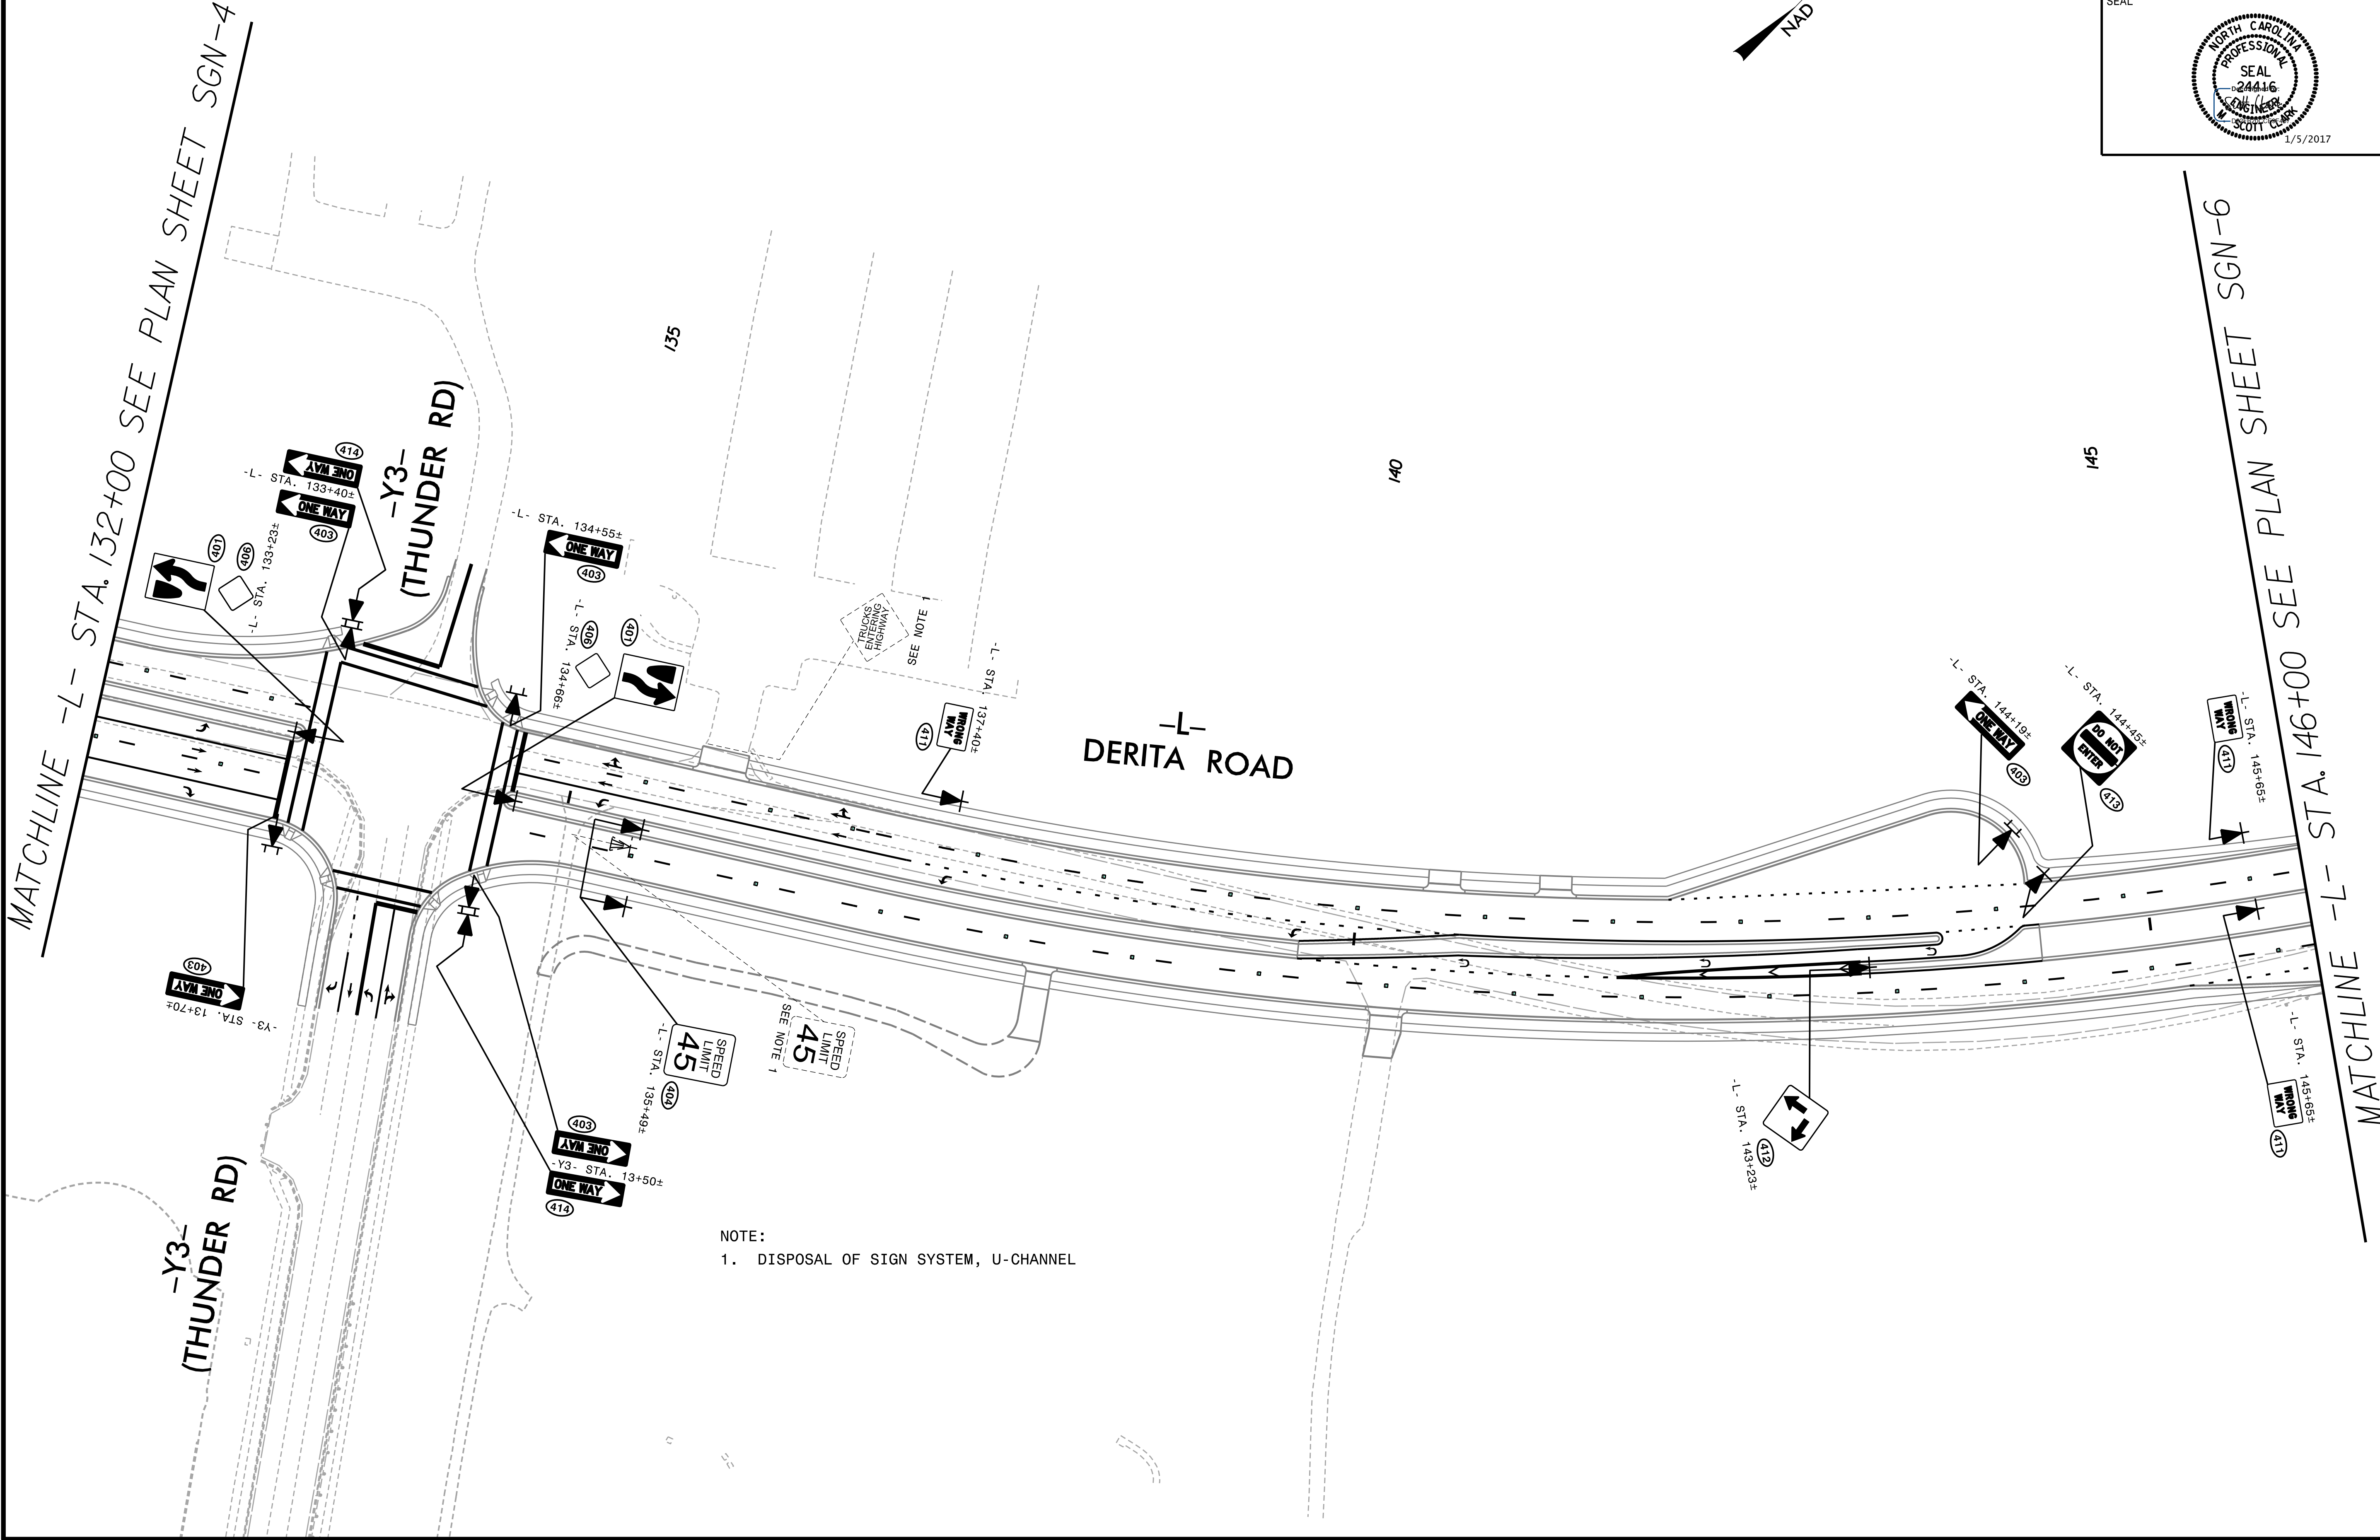


PROJECT REFERENCE NO. U-4910A	SHEET NO. SGN-5
APPROVED: _____	
DATE: _____	
SEAL	

1/5/2017

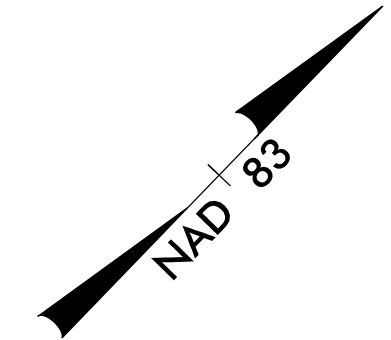

NOTE:
1. DISPOSAL OF SIGN SYSTEM, U-CHANNEL