


| STATE           | STATE PROJECT REFERENCE NO. | SHEET NO.            | TOTAL SHEETS |
|-----------------|-----------------------------|----------------------|--------------|
| N.C.            | U-4910A                     | UC-1                 |              |
| STATE PROJ. NO. | F.A. PROJ. NO.              | DESCRIPTION          |              |
| 40373.1.1       | STP-1445(4)                 | PE                   |              |
| 40373.2.D1      | HPP-1445(7)                 | U-4910A (R/W & UTIL) |              |
| 40373.3.3       | STPDA-1445(008)             | CONSTR               |              |
|                 |                             |                      |              |
|                 |                             |                      |              |


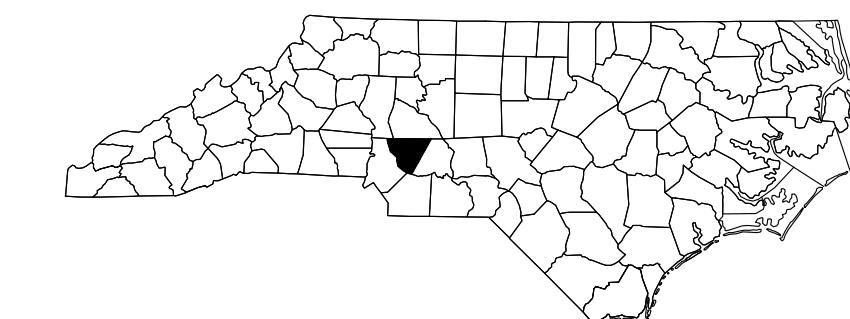


STATE OF NORTH CAROLINA  
DIVISION OF HIGHWAYS

# CABARRUS COUNTY

**LOCATION: NORTH OF SR 2894 CONCORD MILLS BOULEVARD TO AVIATION BOULEVARD.**  
**TYPE OF WORK: UTILITY CONSTRUCTION.**

**CONTRACT NO: ..... TIP PROJECT: U-4910A**

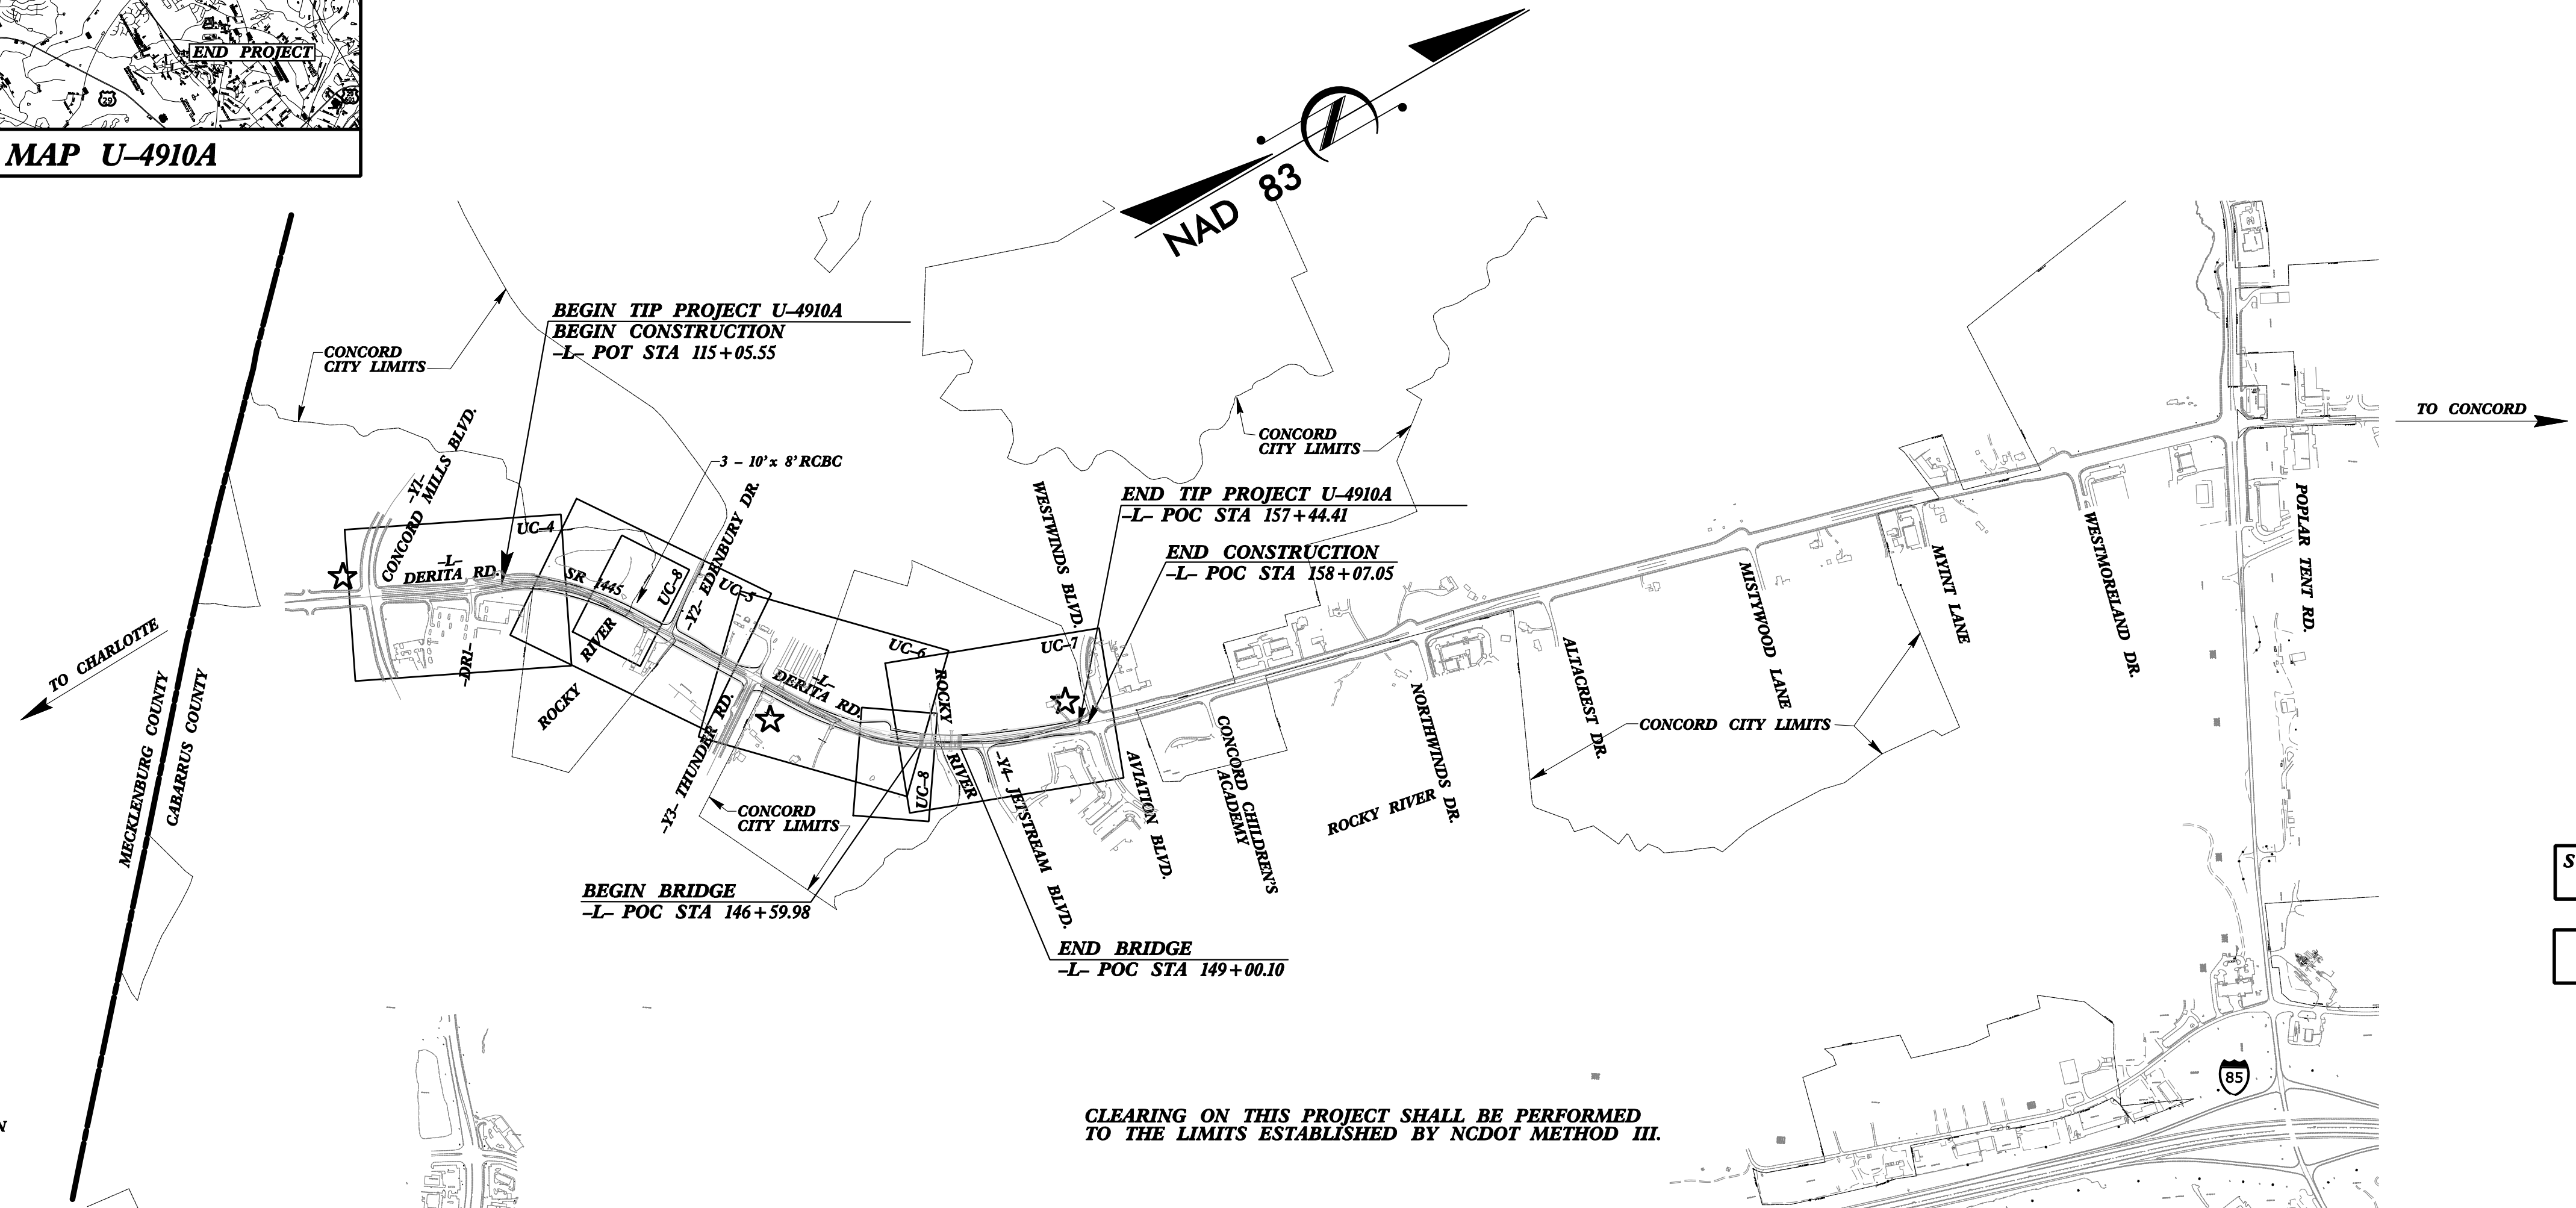
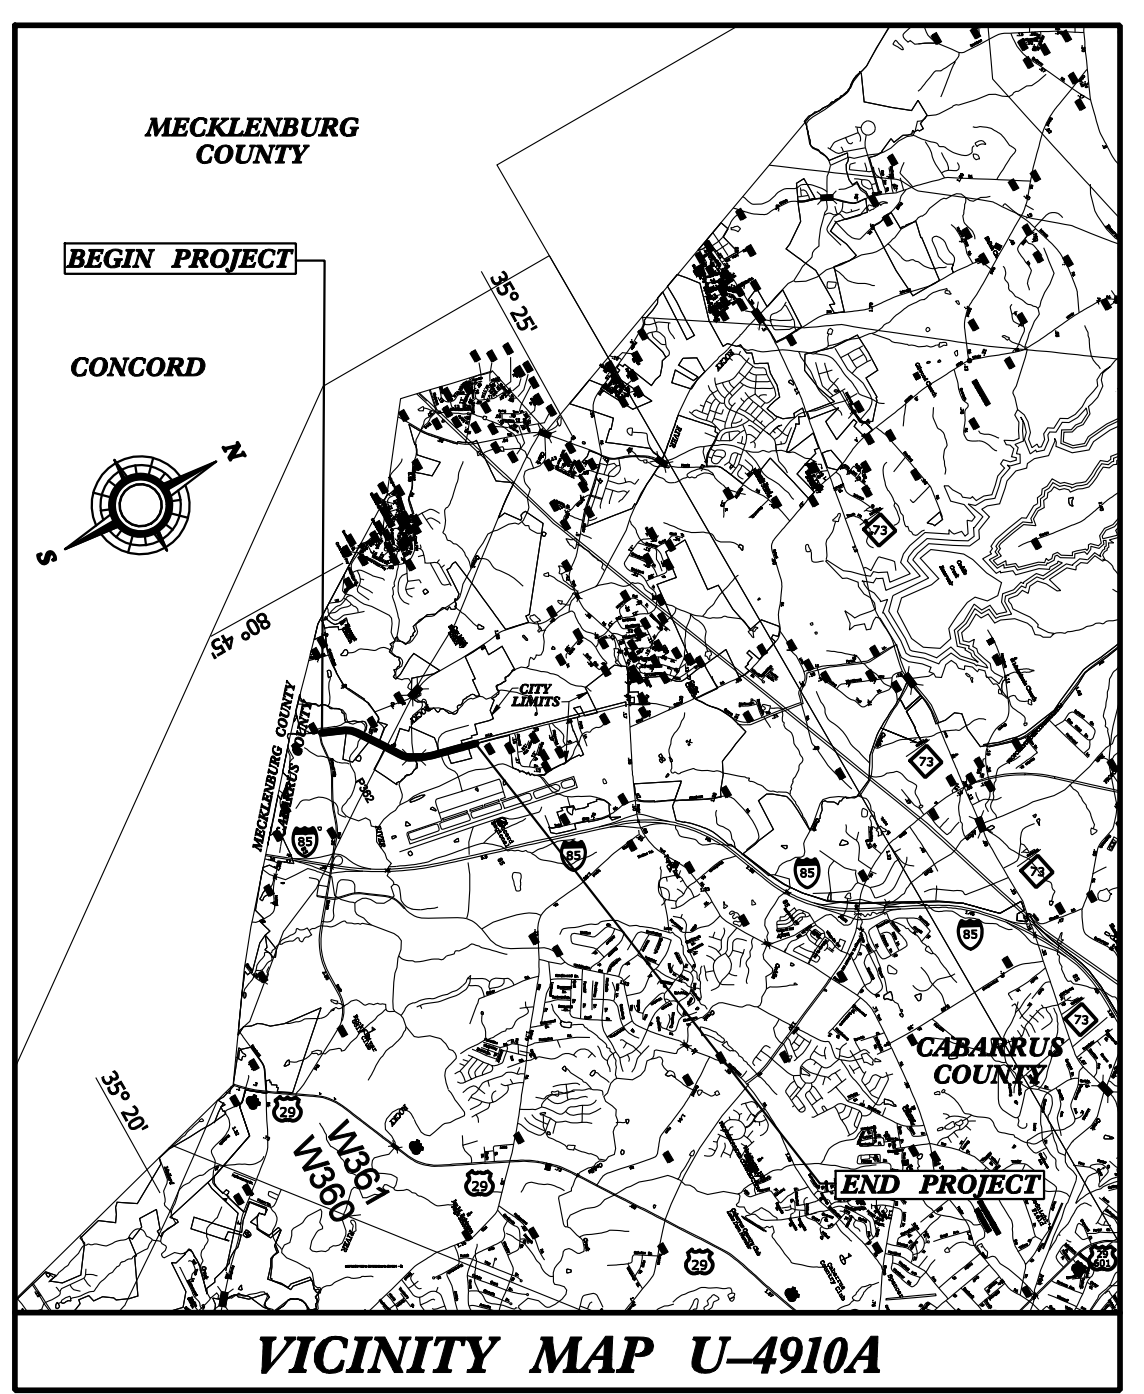


☆ - EXISTING SIGNALIZED INTERSECTION  
★ - PROPOSED SIGNALIZED INTERSECTION

CLEARING ON THIS PROJECT SHALL BE PERFORMED TO THE LIMITS ESTABLISHED BY NCDOT METHOD III.

**SUBMITTAL:** 100% UTILITY CONST. PLANS  
**DATE:** JANUARY 11, 2017

DOCUMENT NOT CONSIDERED FINAL UNLESS ALL SIGNATURES COMPLETED

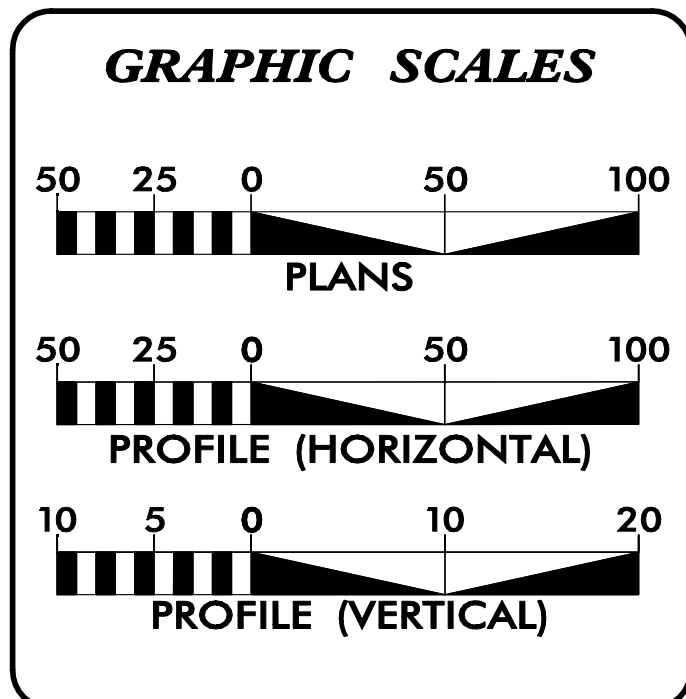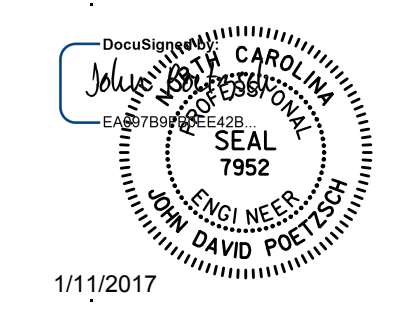

**INDEX OF SHEETS**

| SHEET NO.      | DESCRIPTION                   |
|----------------|-------------------------------|
| UC-1           | TITLE SHEET                   |
| UC-2           | LEGEND OF SYMBOLS SHEET       |
| UC-3           | UTILITY GENERAL NOTES         |
| UC-4 to UC-8   | UTILITY CONSTRUCTION PLANS    |
| UC-9 to UC-10  | UTILITY CONSTRUCTION PROFILES |
| UC-11 to UC-13 | CONSTRUCTION DETAILS SHEETS   |

**WATER AND SEWER OWNERS ON PROJECT**

(1) WATER - CITY OF CONCORD

(2) SANITARY SEWER - WATER AND SEWER AUTHORITY OF CABARRUS COUNTY

Prepared in the Office of:

**AECOM**  
2012 STANDARD SPECIFICATIONS

**RIGHT OF WAY DATE:** NOV. 25, 2014

**LETTING DATE:** FEB. 21, 2017

NC FIRM LICENSE No: F-0342  
701 Corporate Center Drive, Suite 475  
Raleigh, NC 27607  
(919) 854-6200 - (919) 854-6259(FAX)

**KEVIN J. VAN METRE, P.E.**  
PROJECT ENGINEER

**JOHN D. POETZSCH, P.E.**  
PROJECT UTILITY DESIGN ENGINEER

**DIVISION OF HIGHWAYS**

P.E.  
STATE HIGHWAY DESIGN ENGINEER

USER: sw/insong  
DATE: 1/11/2017  
TIME: 12:09:58 PM  
DWG: U4910A\_UC\_1512.dgn