
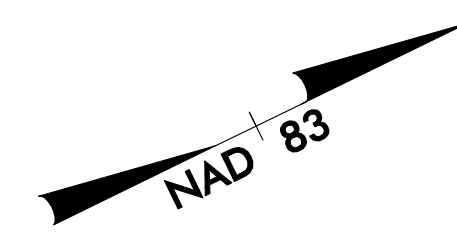
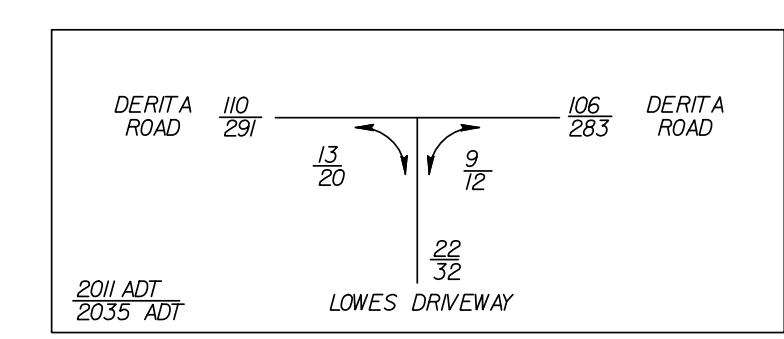



DOCUMENT NOT CONSIDERED FINAL
UNLESS ALL SIGNATURES COMPLETED

PROJECT REFERENCE NO. U-4910A	SHEET NO. UC-4
RW SHEET NO.	
UTILITIES ENGINEER	
1/11/2017	
Prepared in the Office of: AECOM <small>701 Corporate Center Drive, Suite 4175 Raleigh, NC 27607 (919) 854-6200 • (919) 854-6259(FAX)</small>	

UTILITY CONSTRUCTION

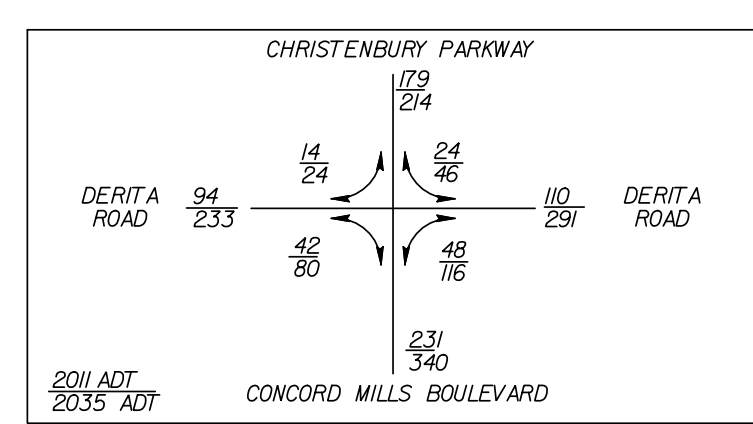

UTILITY CONSTRUCTION

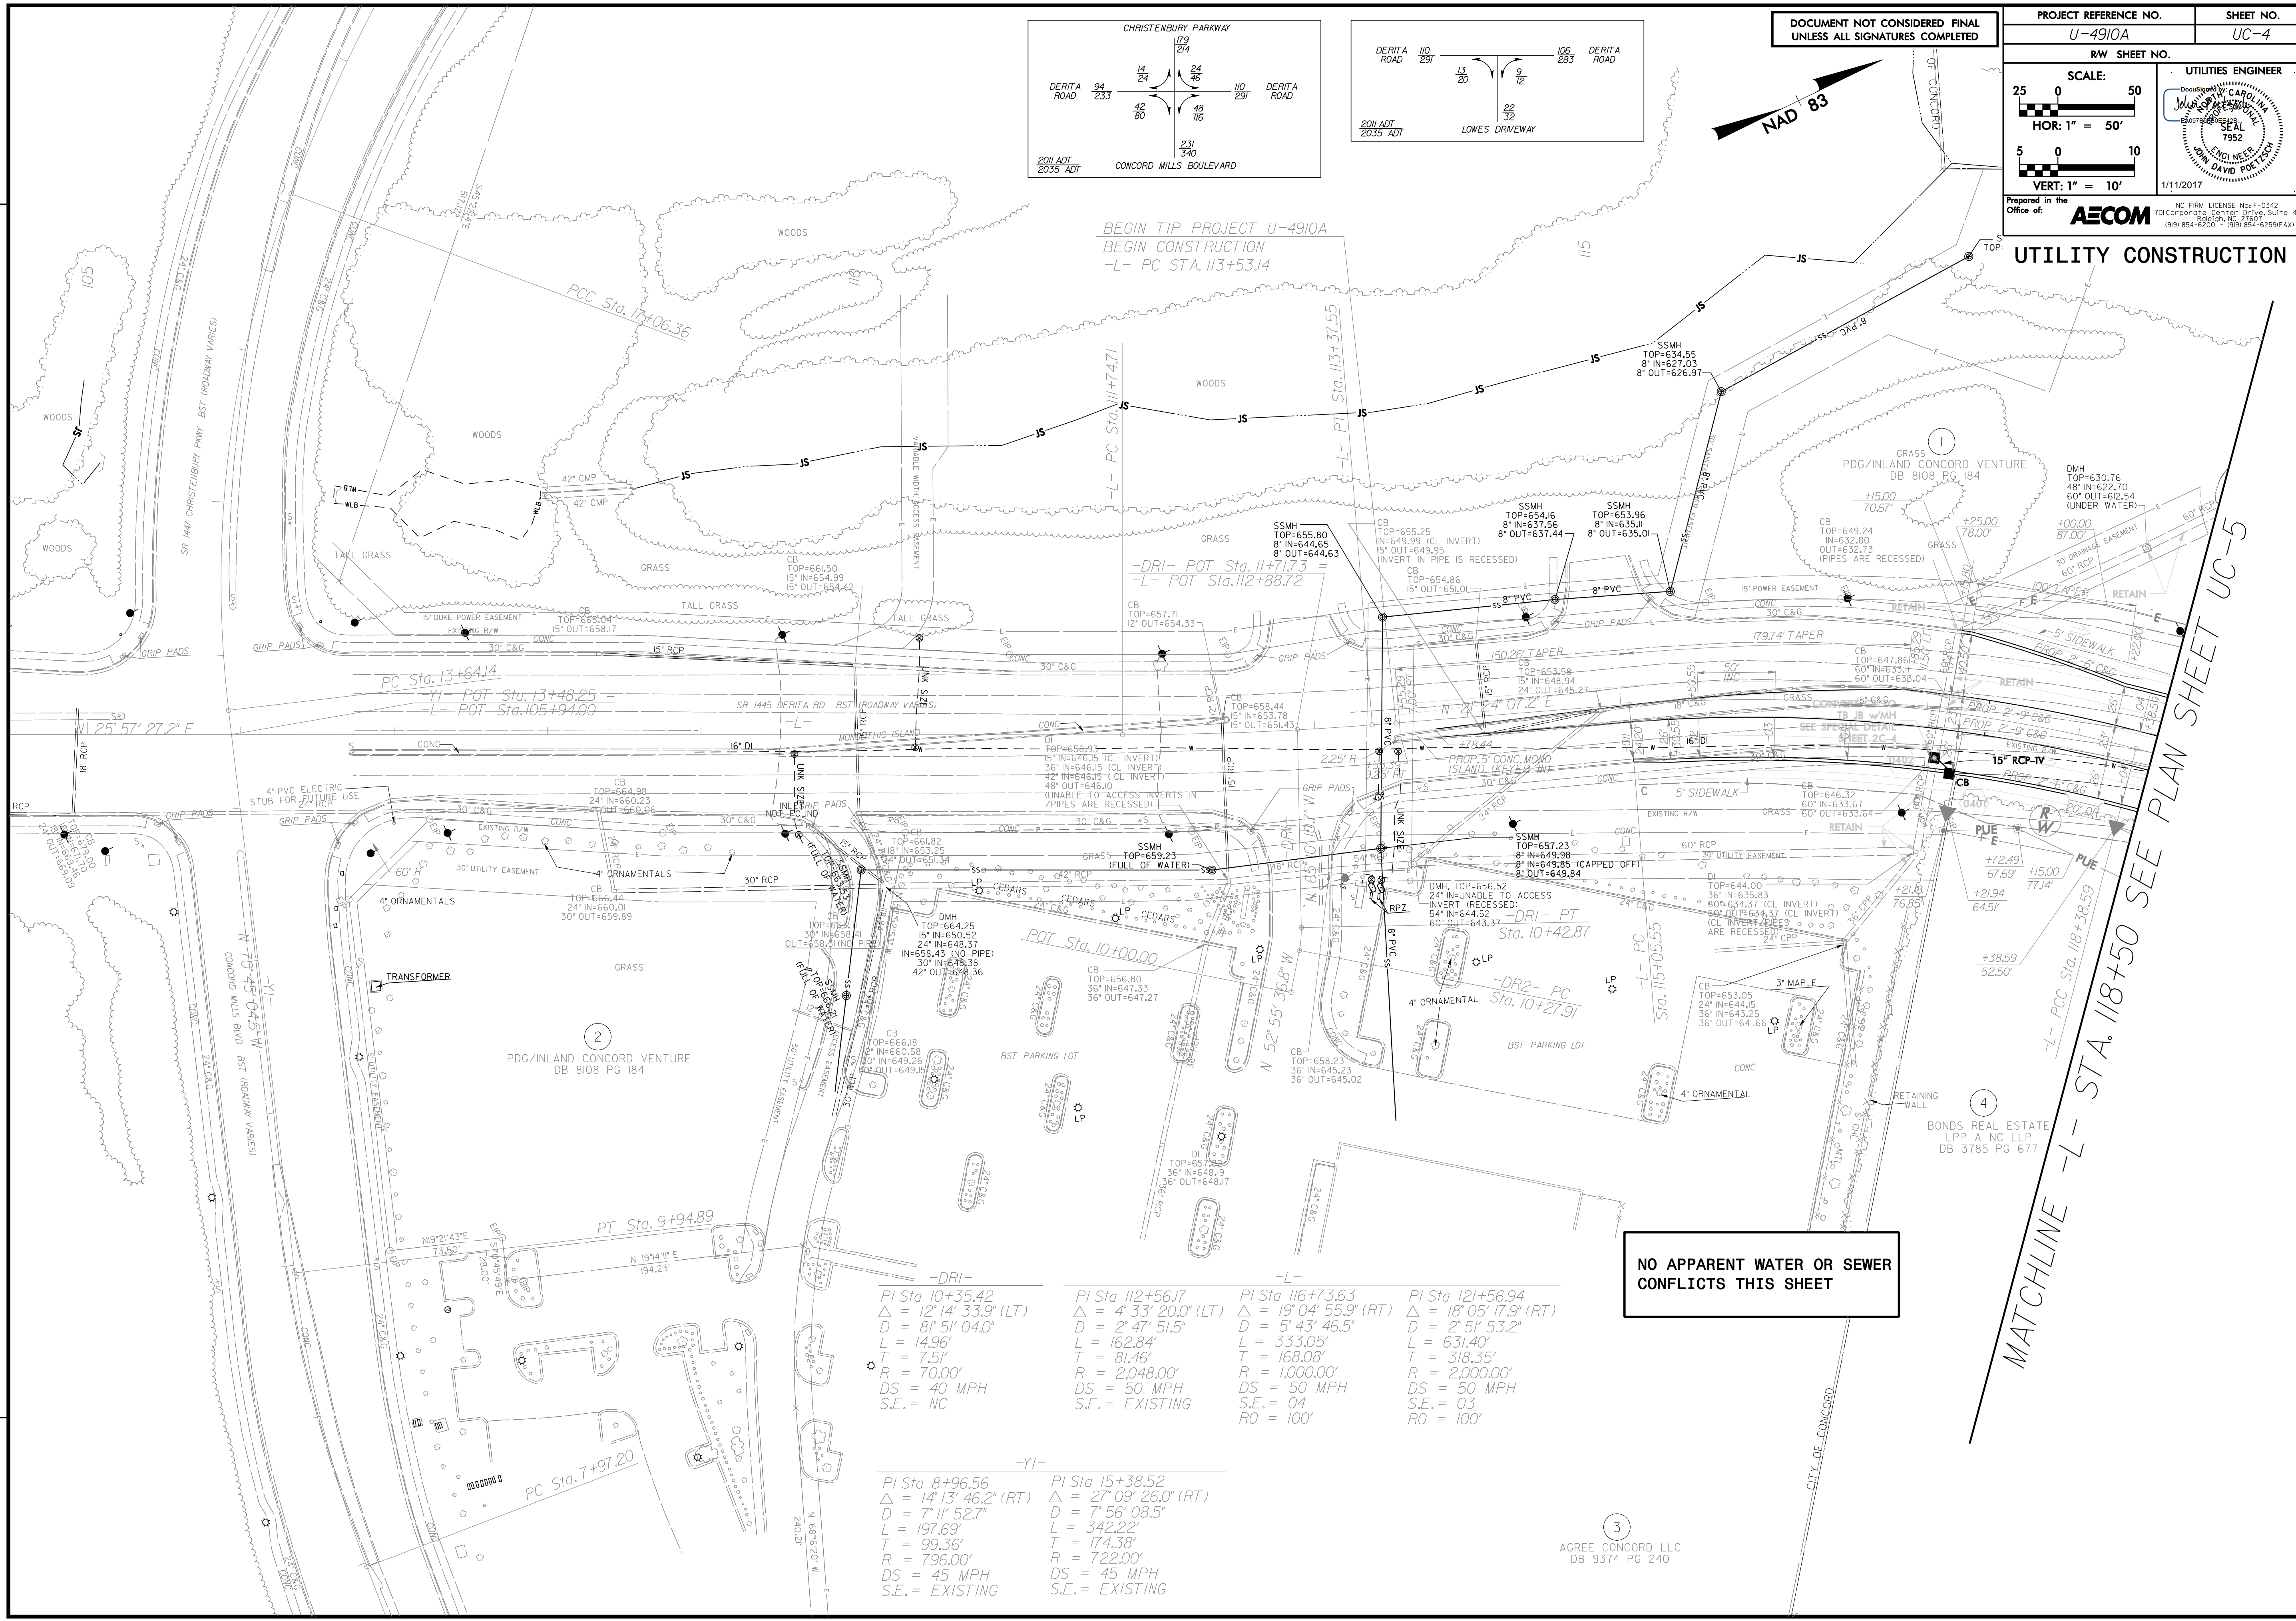

-DRI- PI Sta 10+35.42 $\Delta = 12'14" 33.9" (LT)$ $D = 8'1" 5' 04.0"$ $L = 14.96'$ $T = 7.5'$ $R = 70.00'$ $DS = 40 MPH$ $S.E. = NC$	-L- PI Sta 112+56.17 $\Delta = 4' 33" 20.0" (LT)$ $D = 2' 47" 51.5"$ $L = 162.84'$ $T = 81.46'$ $R = 2,048.00'$ $DS = 50 MPH$ $S.E. = EXISTING$	-L- PI Sta 116+73.63 $\Delta = 19' 04" 55.9" (RT)$ $D = 5' 43" 46.5"$ $L = 333.05'$ $T = 168.08'$ $R = 1,000.00'$ $DS = 50 MPH$ $S.E. = 04$ $RO = 100'$	-L- PI Sta 121+56.94 $\Delta = 18' 05" 17.9" (RT)$ $D = 2' 51" 53.2"$ $L = 631.40'$ $T = 318.35'$ $R = 2,000.00'$ $DS = 50 MPH$ $S.E. = 03$ $RO = 100'$
--	--	---	---

-YI- PI Sta 8+96.56 $\Delta = 14'13" 46.2" (RT)$ $D = 7' 11" 52.7"$ $L = 197.69'$ $T = 99.36'$ $R = 796.00'$ $DS = 45 MPH$ $S.E. = EXISTING$	-YI- PI Sta 15+38.52 $\Delta = 27' 09" 26.0" (RT)$ $D = 7' 56" 08.5"$ $L = 342.22'$ $T = 174.38'$ $R = 722.00'$ $DS = 45 MPH$ $S.E. = EXISTING$
---	--

NO APPARENT WATER OR SEWER CONFLICTS THIS SHEET

MATCHLINE -L- STA. 118+150 SEE PLAN SHEET UC-5

REVISIONS

Revisions:

DWG: U4910_UC_00024.dgn
 USER: swinsong
 DATE: 1/11/2017
 TIME: 12:54 PM

3
 AGREE CONCORD LLC
 DB 9374 PG 240