




DOCUMENT NOT CONSIDERED FINAL  
UNLESS ALL SIGNATURES COMPLETED

PROJECT REFERENCE NO. U-4910A	SHEET NO. UC-9
RW SHEET NO.	
SCALE: HOR: 1" = 50' VERT: 1" = 10'	UTILITIES ENGINEER 1/11/2017

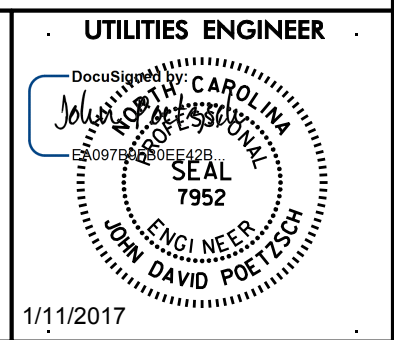

Prepared in the Office of: **AECOM**  
701 Corporate Center Drive, Suite 415  
 Raleigh, NC 27607  
 (919) 854-6200 • (919) 854-6259(FAX)

**UTILITY CONSTRUCTION**

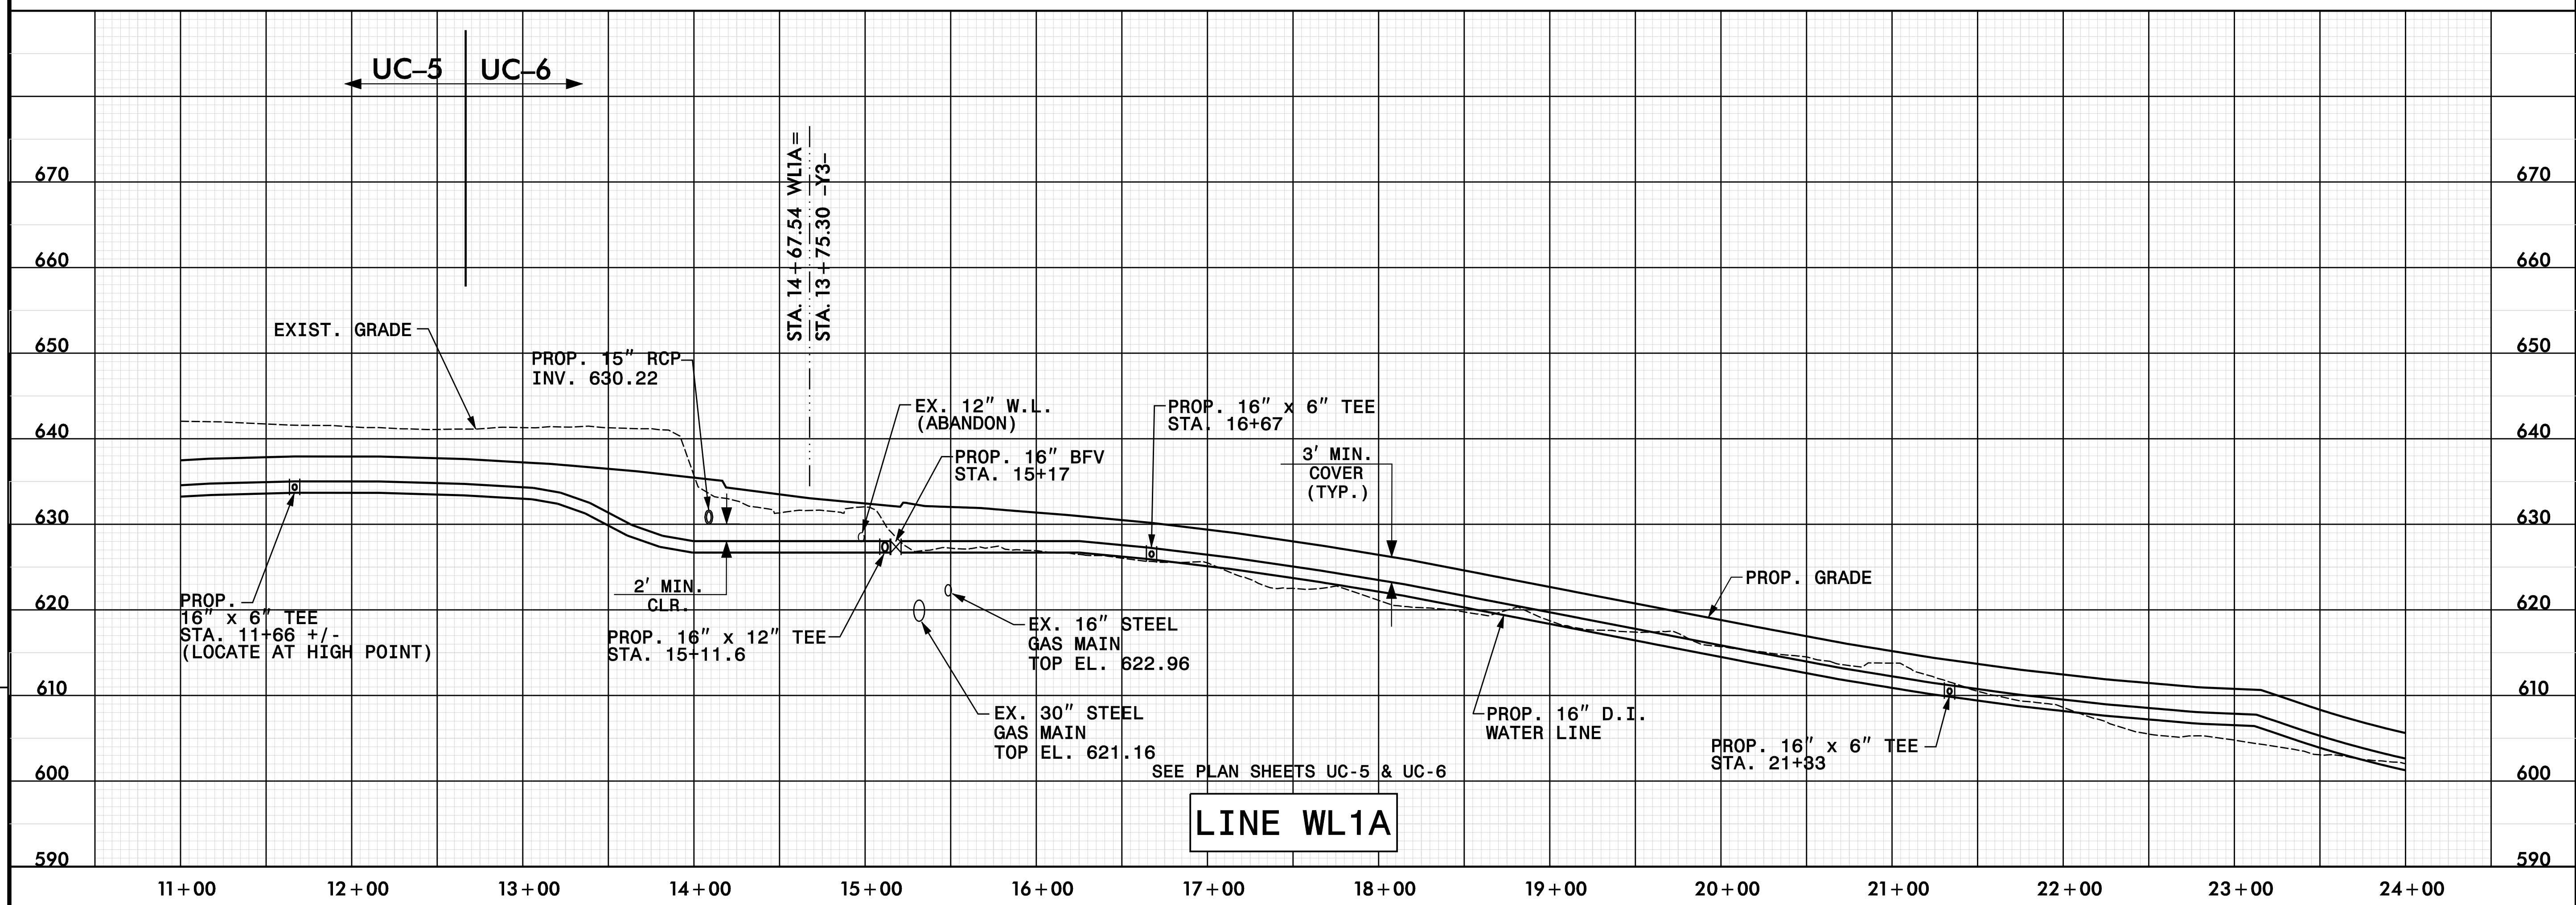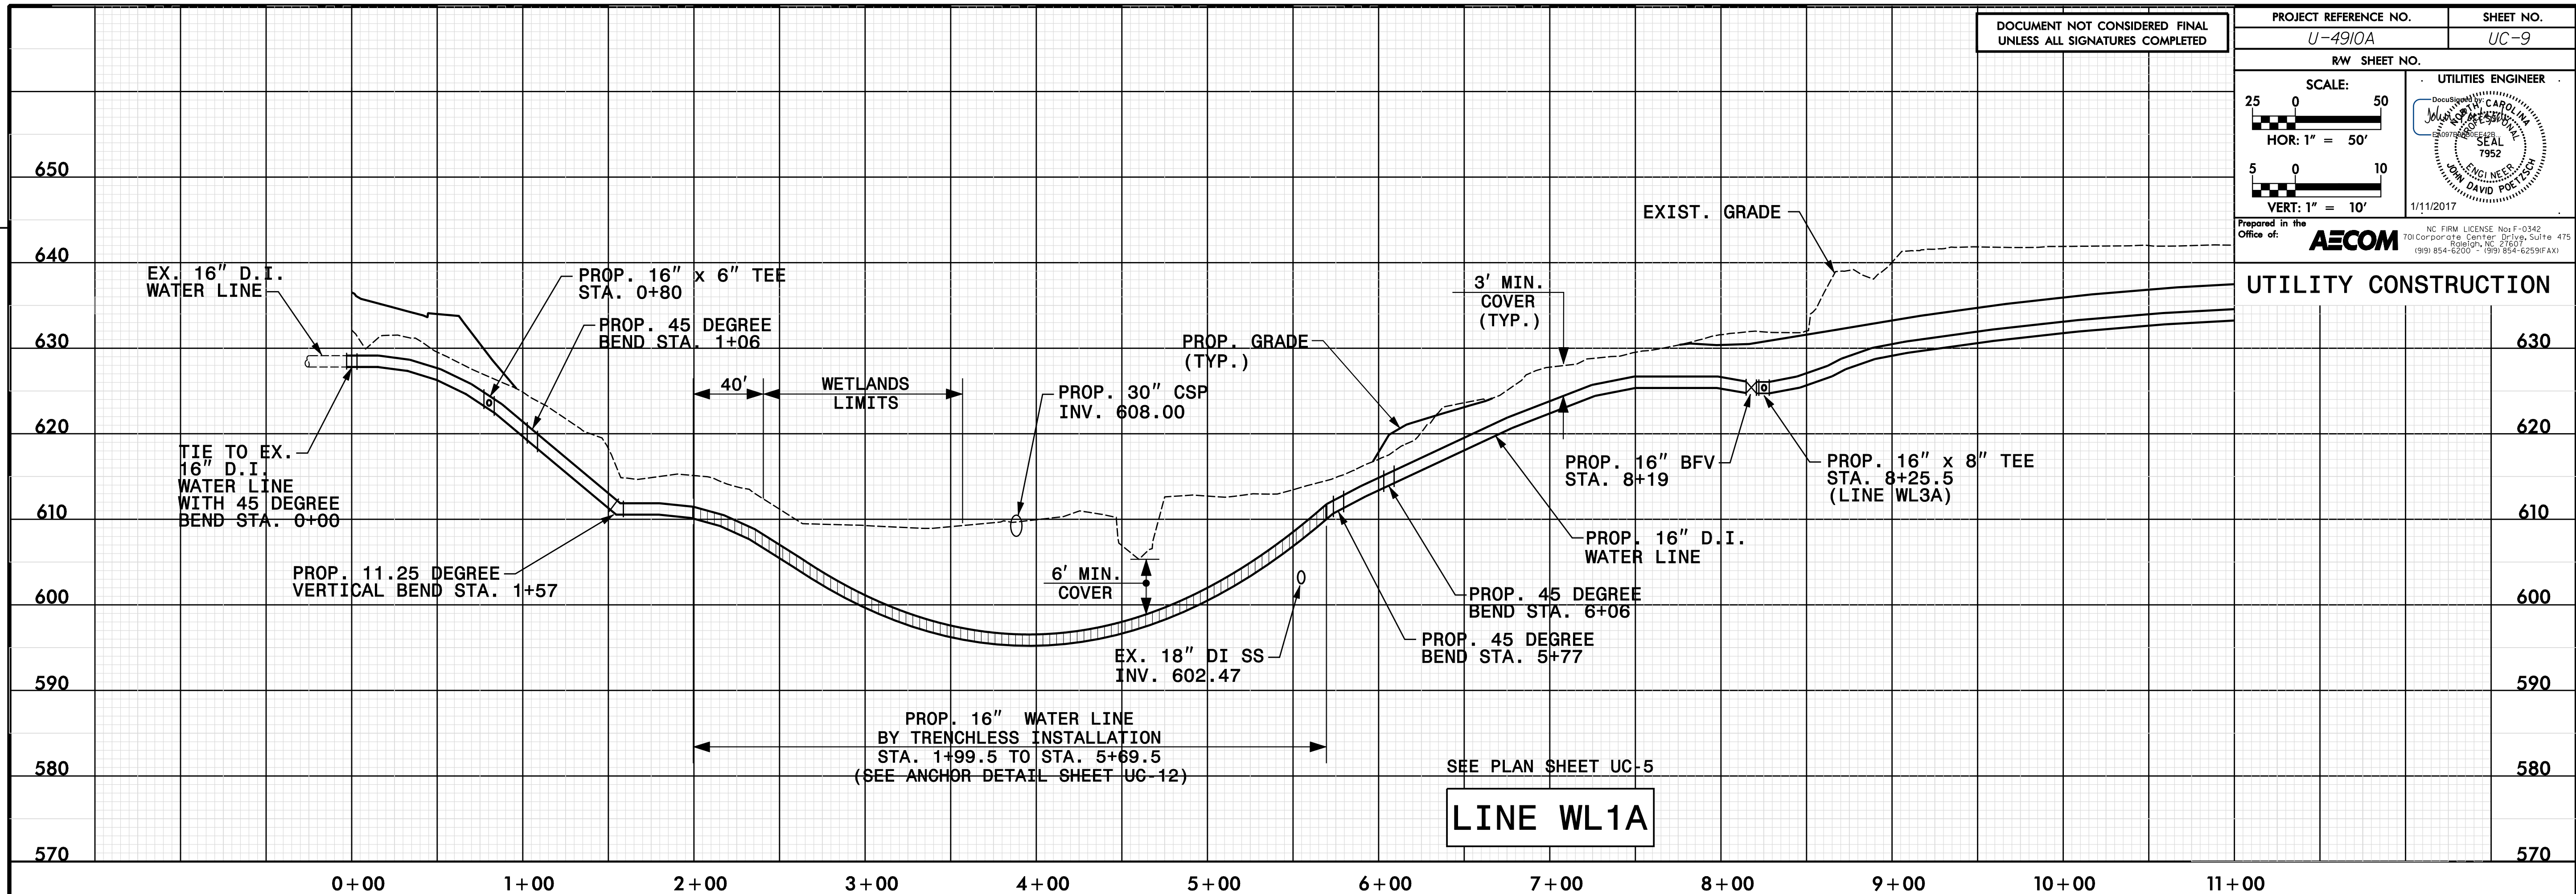

REVISIONS

Revisions:

DGN: u4910\_uc\_09023.dgn  
 USER: sw/hsoag  
 DATE: 1/11/2017  
 TIME: 12:26:29 PM