



DOCUMENT NOT CONSIDERED FINAL  
UNLESS ALL SIGNATURES COMPLETED

PROJECT REFERENCE NO. U-4910A	SHEET NO. UC-10
RW SHEET NO.	
SCALE: HOR: 1" = 50' VERT: 1" = 10'	UTILITIES ENGINEER 
Prepared in the Office of: <b>AECOM</b> NC FIRM LICENSE No. F-0342 701 Corporate Center Blvd., Suite 4175 Raleigh, NC 27607 (919) 854-6200 • (919) 854-6259(FAX)	

UTILITY CONSTRUCTION

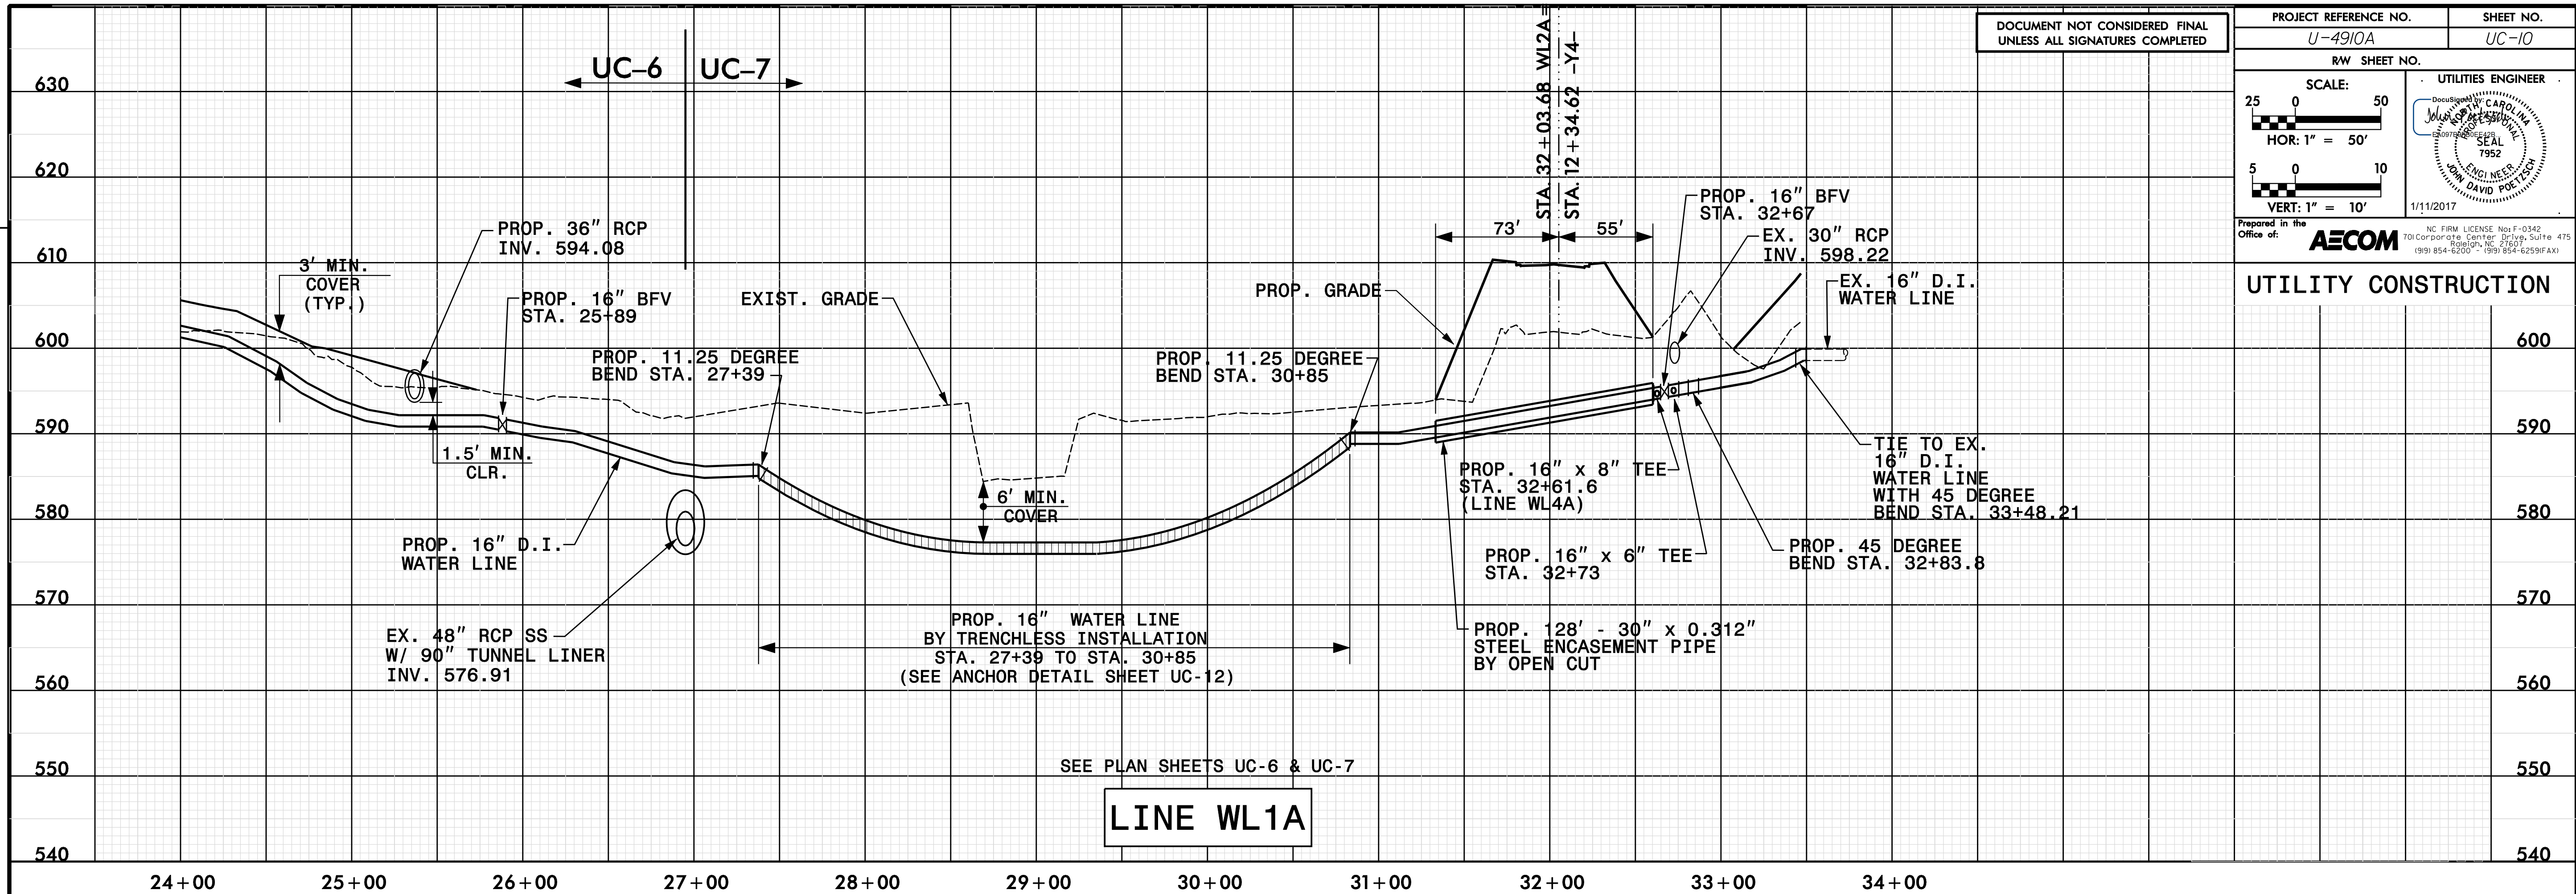

LINE WL1A

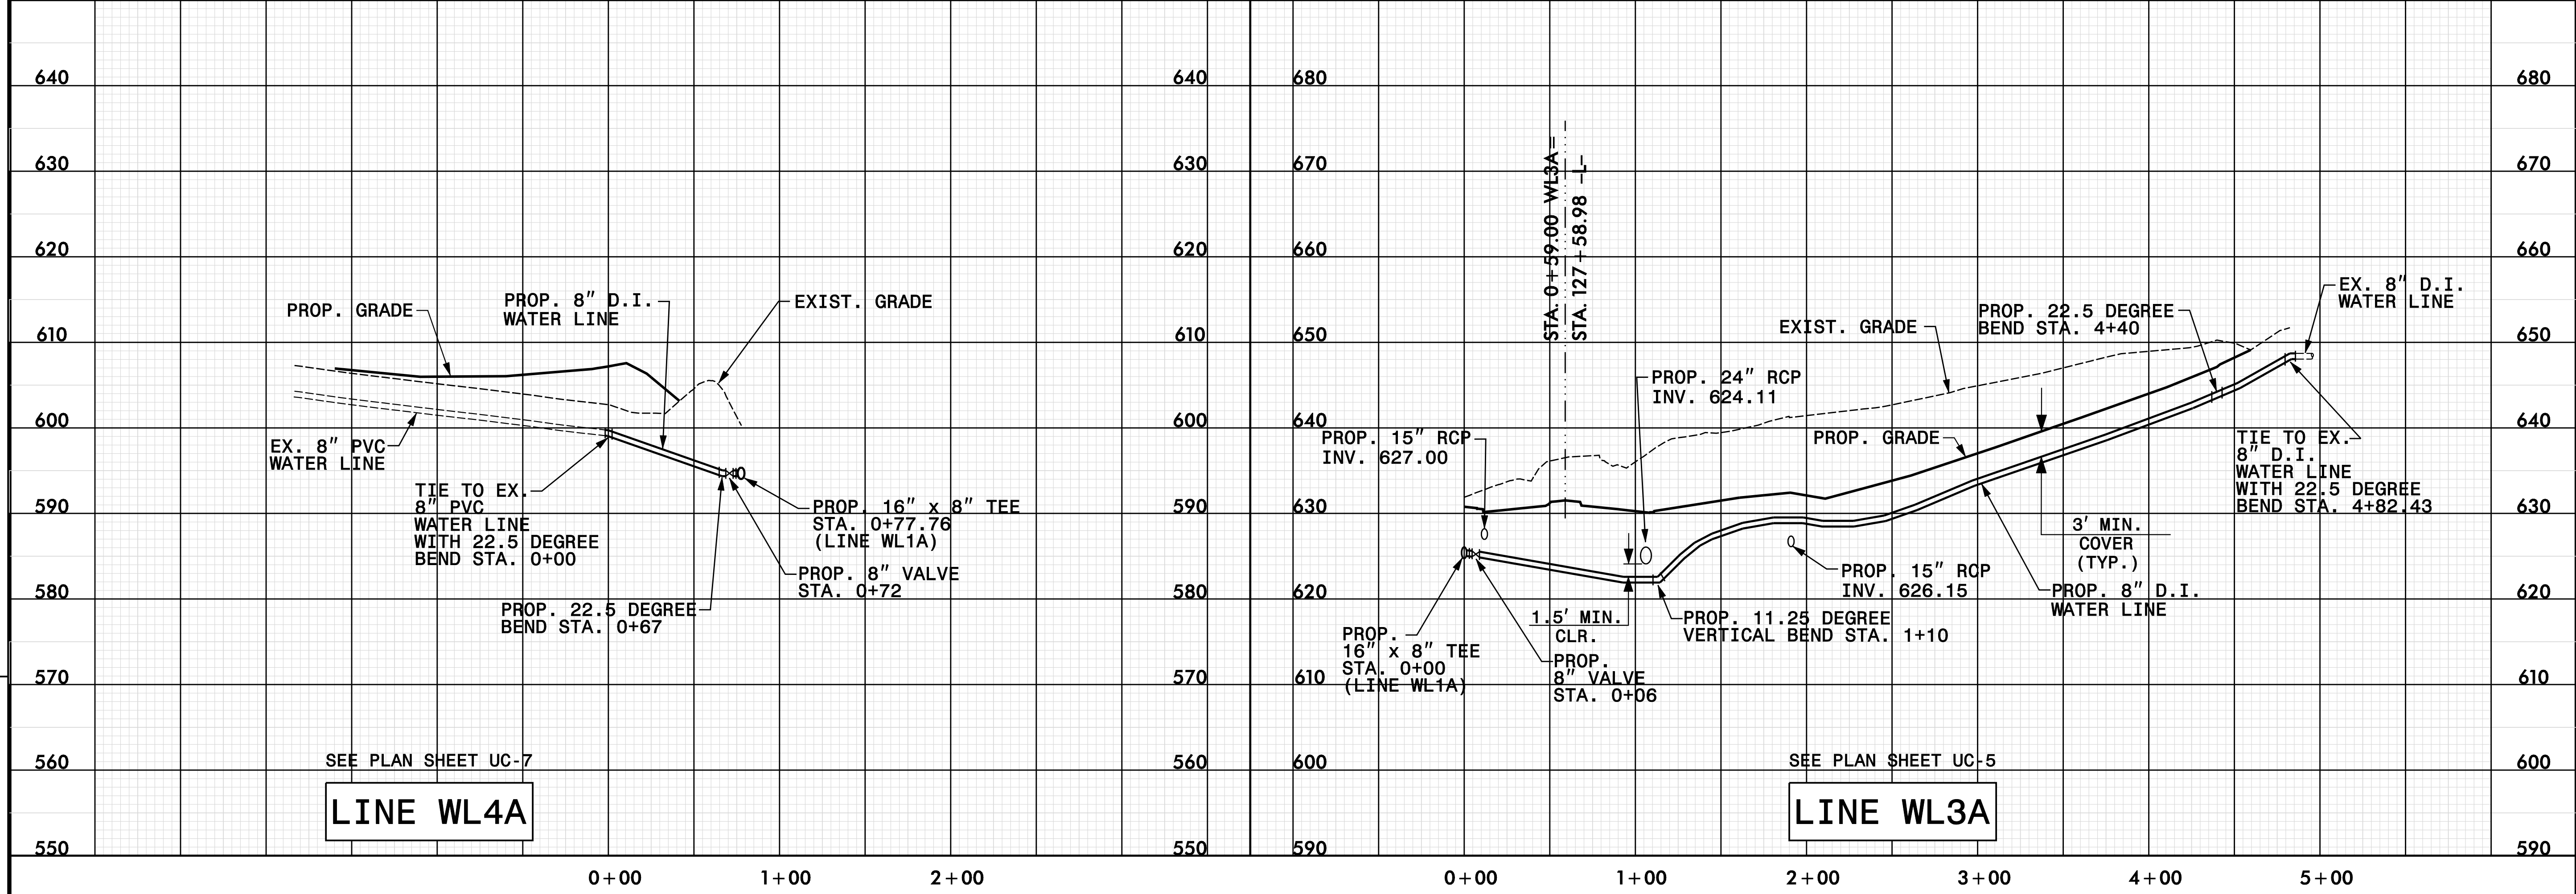

LINE WL4A

LINE WL3A

REVISIONS

Revisions:

Drawn: u4910\_uc\_0610.dgn  
User: swinsong  
Date: 1/17/2017  
Time: 12:27:48 PM