



NOTES:
FOR NOTES, SEE SHEET 1 OF 4.

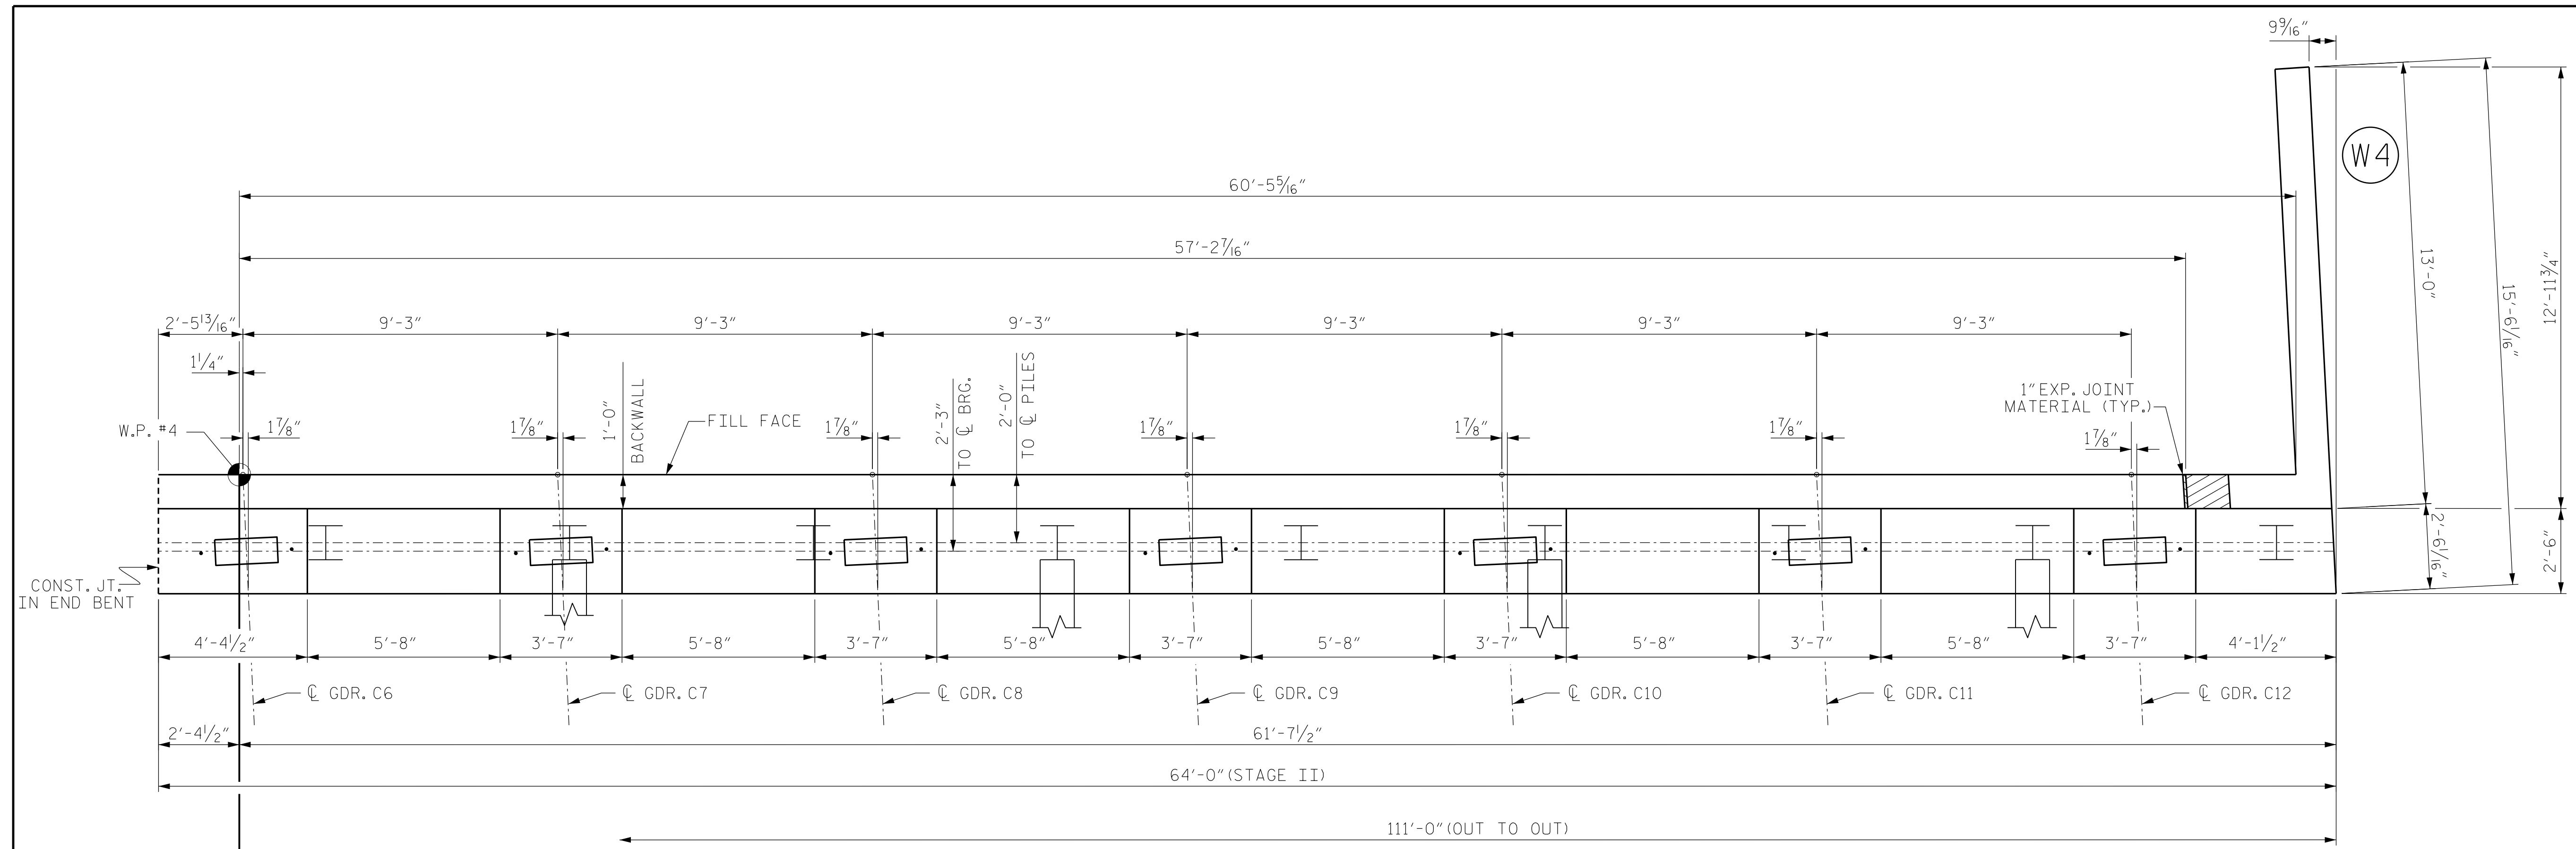

PLAN

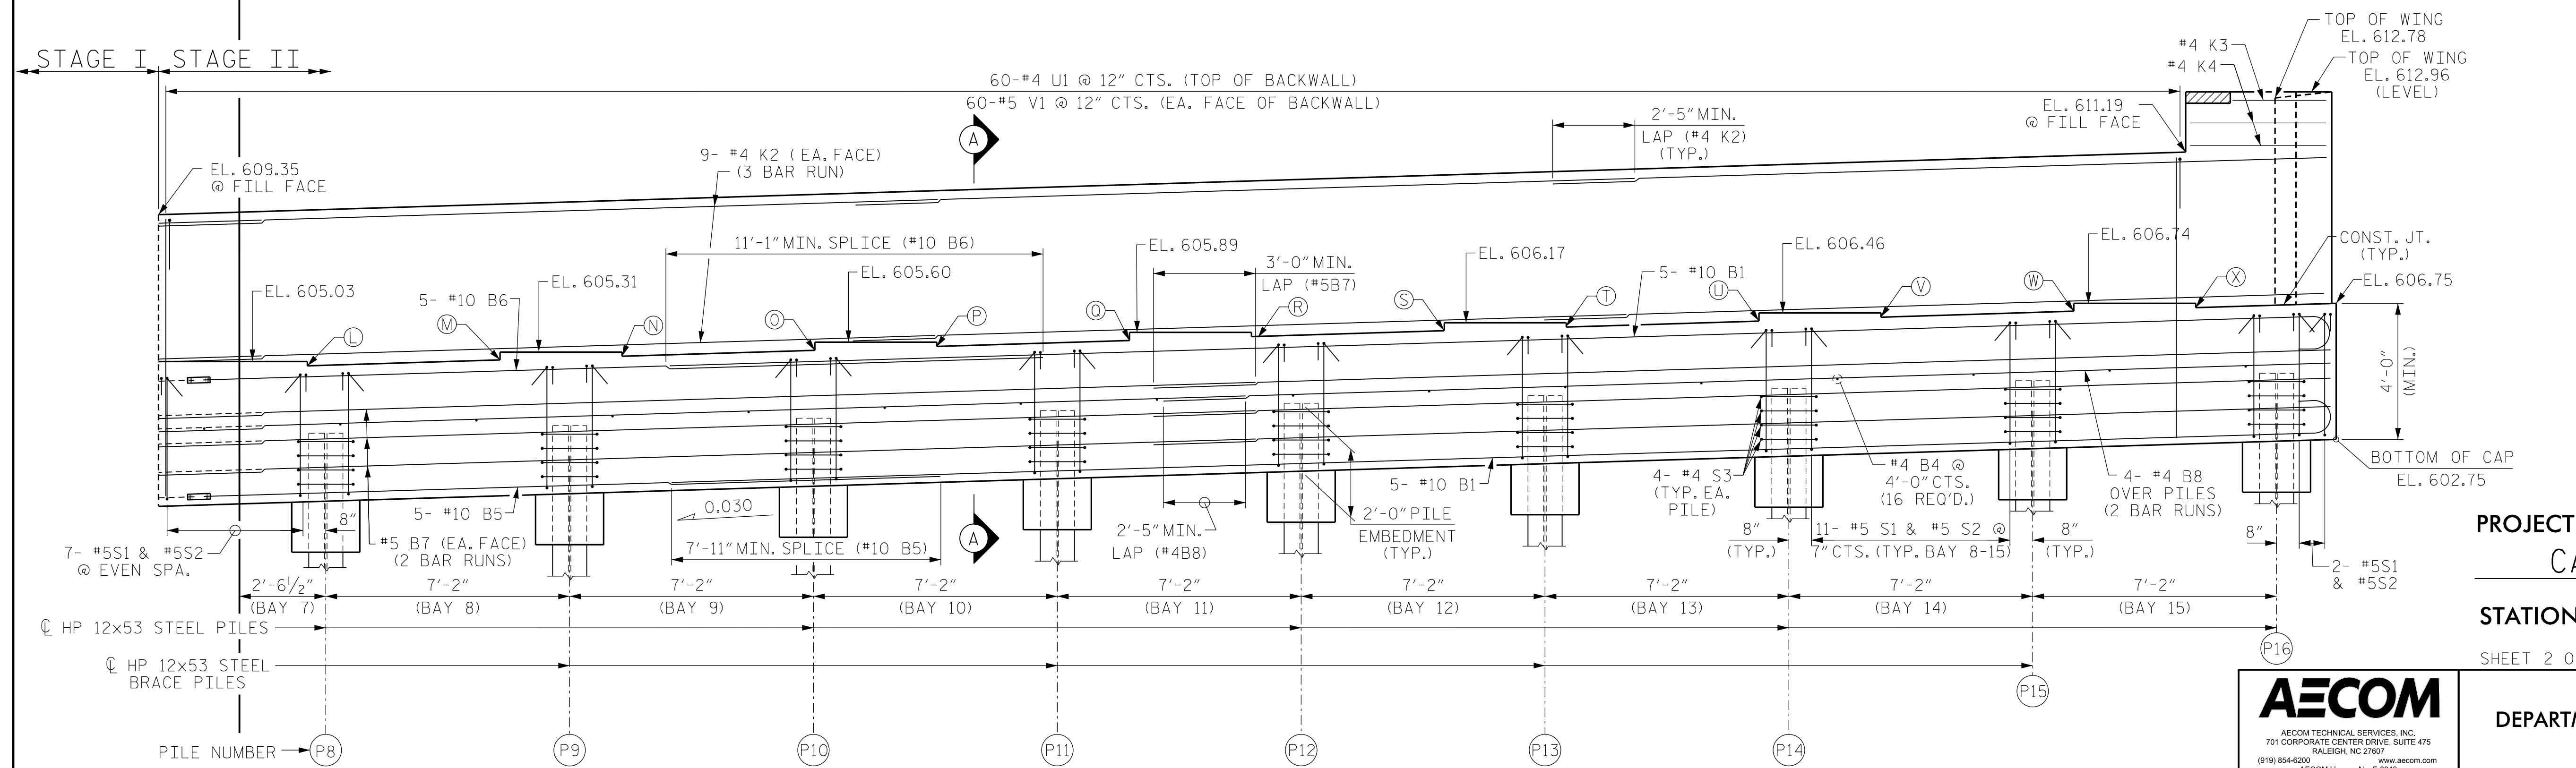

ELEVATION

** FOR LOCATION OF ELEVATION BETWEEN BRIDGE SEATS, SEE "SECTION A-A", SHEET 4 OF 4.

ELEVATIONS **	
L	604.91
M	605.08
N	605.18
O	605.35
P	605.48
Q	605.65
R	605.77
S	605.94
T	606.04
U	606.21
V	606.34
W	606.51
X	606.62

PROJECT NO. U-4910A
CABARRUS COUNTY
 STATION: 147+80.00 -L-
 SHEET 2 OF 4

AECOM
 AECOM TECHNICAL SERVICES, INC.
 701 CORPORATE CENTER DRIVE, SUITE 475
 RALEIGH, NC 27607
 (919) 854-6200 www.aecom.com
 AECOM License No. F-0342

11/30/2016

NORTH CAROLINA PROFESSIONAL SEAL
 030474
 JOHN C. MORRISON
 ENGINEER

STATE OF NORTH CAROLINA
 DEPARTMENT OF TRANSPORTATION
 RALEIGH

SUBSTRUCTURE
 END BENT 2
 STAGE II

REVISIONS					
NO.	BY:	DATE:	NO.	BY:	DATE:
1			3		
2			4		

SHEET NO. **S-48**
 TOTAL SHEETS 55

DRAWN BY : K.H. COMPTON DATE : 3/2016
 CHECKED BY : G.L. HAMILTON DATE : 7/2016
 DESIGNED BY : K.H. COMPTON DATE : 3/2016

DOCUMENT NOT CONSIDERED FINAL UNLESS ALL SIGNATURES COMPLETED

DATE: 11/30/2016 TIME: 10:28:48 AM
 USER: jh32200000 DGN: C:\63030471\1001_Technical\408_Structural\408_L095_U4910A\SMU_S48_EB02_02.dgn