



PLAN - ROOF SLAB

NOTE: STAGE II WILL NOT INCLUDE ROOF SLAB.

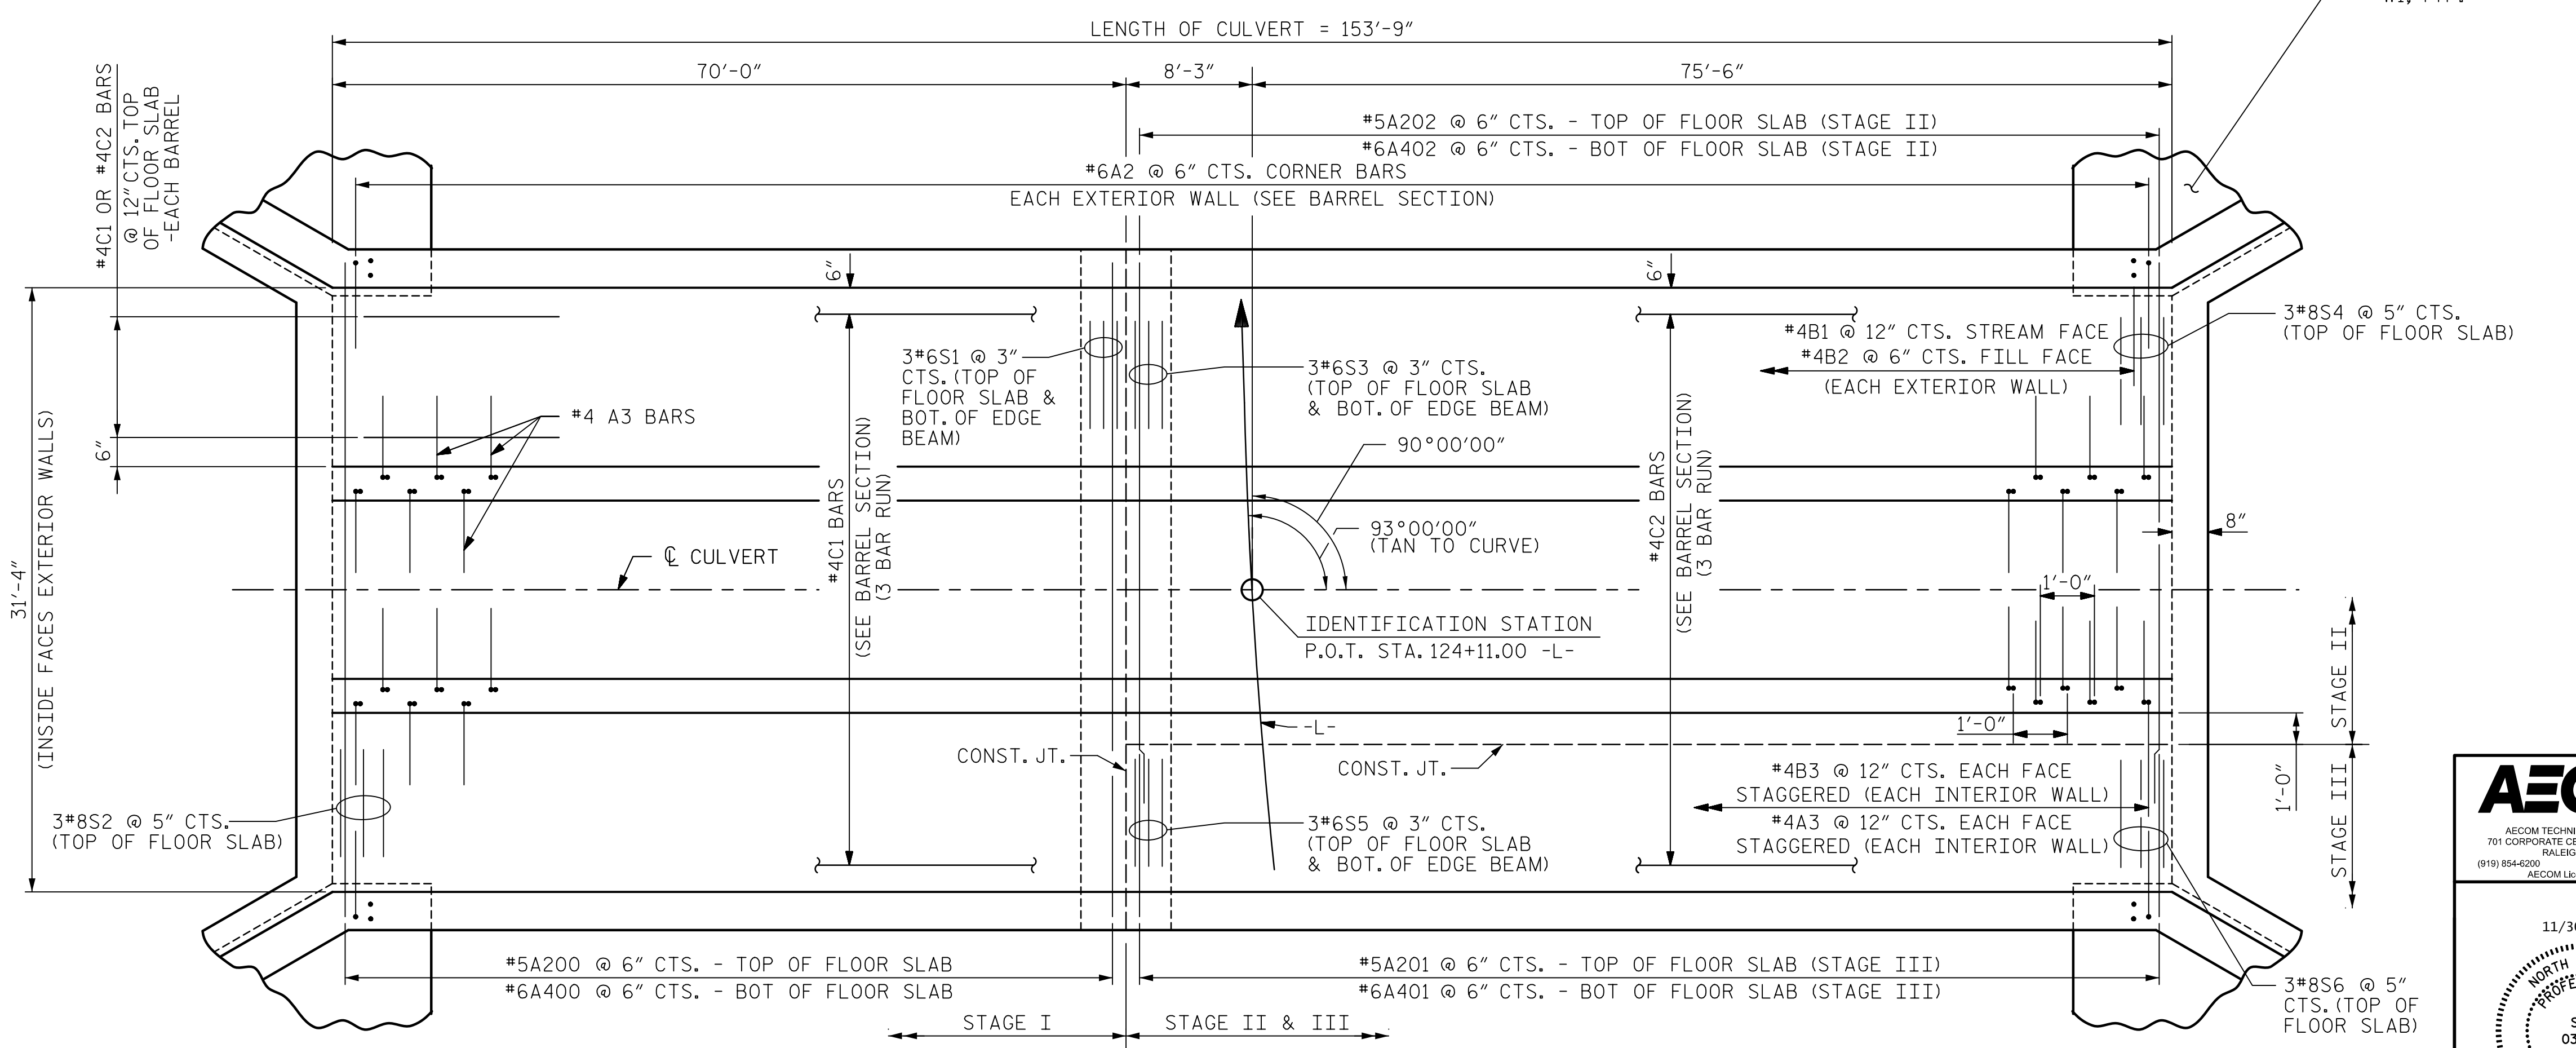

PLAN - FLOOR SLAB

PROJECT NO. U-4910A
CABARRUS COUNTY
 STATION: 124+11.00 -L-

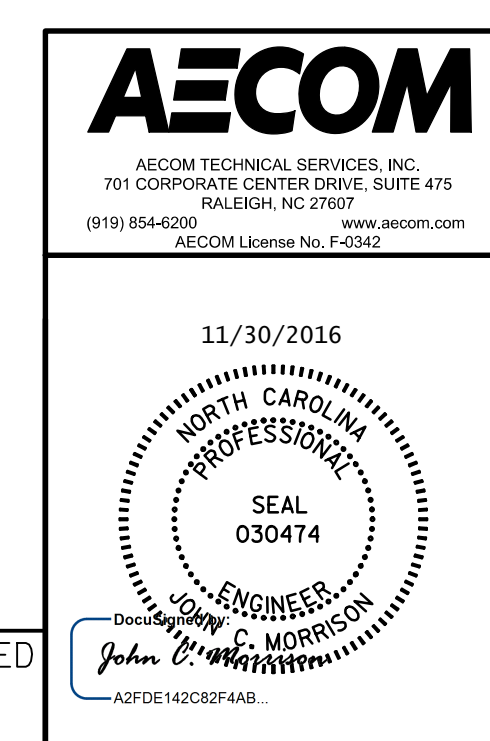

STATE OF NORTH CAROLINA DEPARTMENT OF TRANSPORTATION RALEIGH					
BARREL STANDARD TRIPLE 10 FT. X 8 FT. CONCRETE BOX CULVERT 90° SKEW					
SHEET NO. C-03					
REVISIONS					
NO.	BY:	DATE:	NO.	BY:	DATE:
1			3		
2			4		
TOTAL SHEETS 7					

DOCUMENT NOT CONSIDERED
FINAL UNLESS ALL
SIGNATURES COMPLETED

DATE: 11/30/2016 TIME: 9:46:05 AM
 USER: \\s010001\14002_Technical\408_Structural\Cad\Culvert\110_005_U4910A_SML_C03.dgn

ASSEMBLED BY : <u>NKB</u>	DATE : <u>07/16</u>	SPECIAL
CHECKED BY : <u>JCM</u>	DATE : <u>07/16</u>	
DRAWN BY : <u>JOEL JOHNSON</u>	DATE : <u>MAR. 1971</u>	STANDARD
CHECKED BY : <u>GARY BROOME</u>	DATE : <u>MAR. 1971</u>	