


DENOTES STAGE II

NOTE: FOR ADDITIONAL STAGING INFORMATION, SEE TRAFFIC CONTROL PLANS SHEET TMP-02B.

PROJECT NO. U-4910A
CABARRUS COUNTY
 STATION: 124+11.00 -L-

CONSTRUCTION SEQUENCE

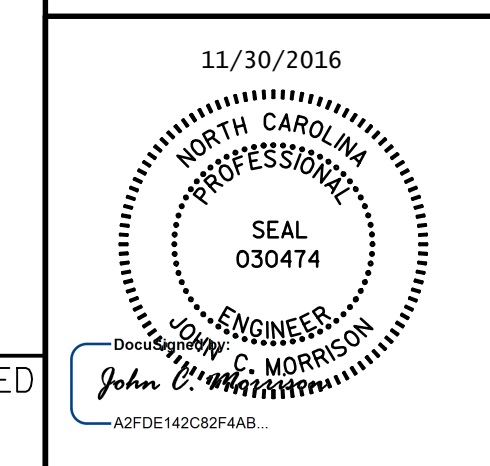

STATE OF NORTH CAROLINA DEPARTMENT OF TRANSPORTATION RALEIGH					
BARREL STANDARD TRIPLE 10 FT. X 8 FT. CONCRETE BOX CULVERT 90° SKEW					
REVISIONS					
NO.	BY:	DATE:	NO.	BY:	DATE:
1			3		
2			4		
					SHEET NO. C-04 TOTAL SHEETS 7

DOCUMENT NOT CONSIDERED FINAL UNLESS ALL SIGNATURES COMPLETED

ASSEMBLED BY : <u>NKB</u>	DATE : <u>07/16</u>	SPECIAL
CHECKED BY : <u>JCM</u>	DATE : <u>07/16</u>	
DRAWN BY : <u>JOEL JOHNSON</u>	DATE : <u>MAR. 1971</u>	STANDARD
CHECKED BY : <u>GARY BROOME</u>	DATE : <u>MAR. 1971</u>	

DATE: 11/30/2016 TIME: 9:42:28 AM

USER: \\s01c001\wood... Technical\408_Structural\Cad\Culvert\110_007_U4910A_SML_C04.dgn