
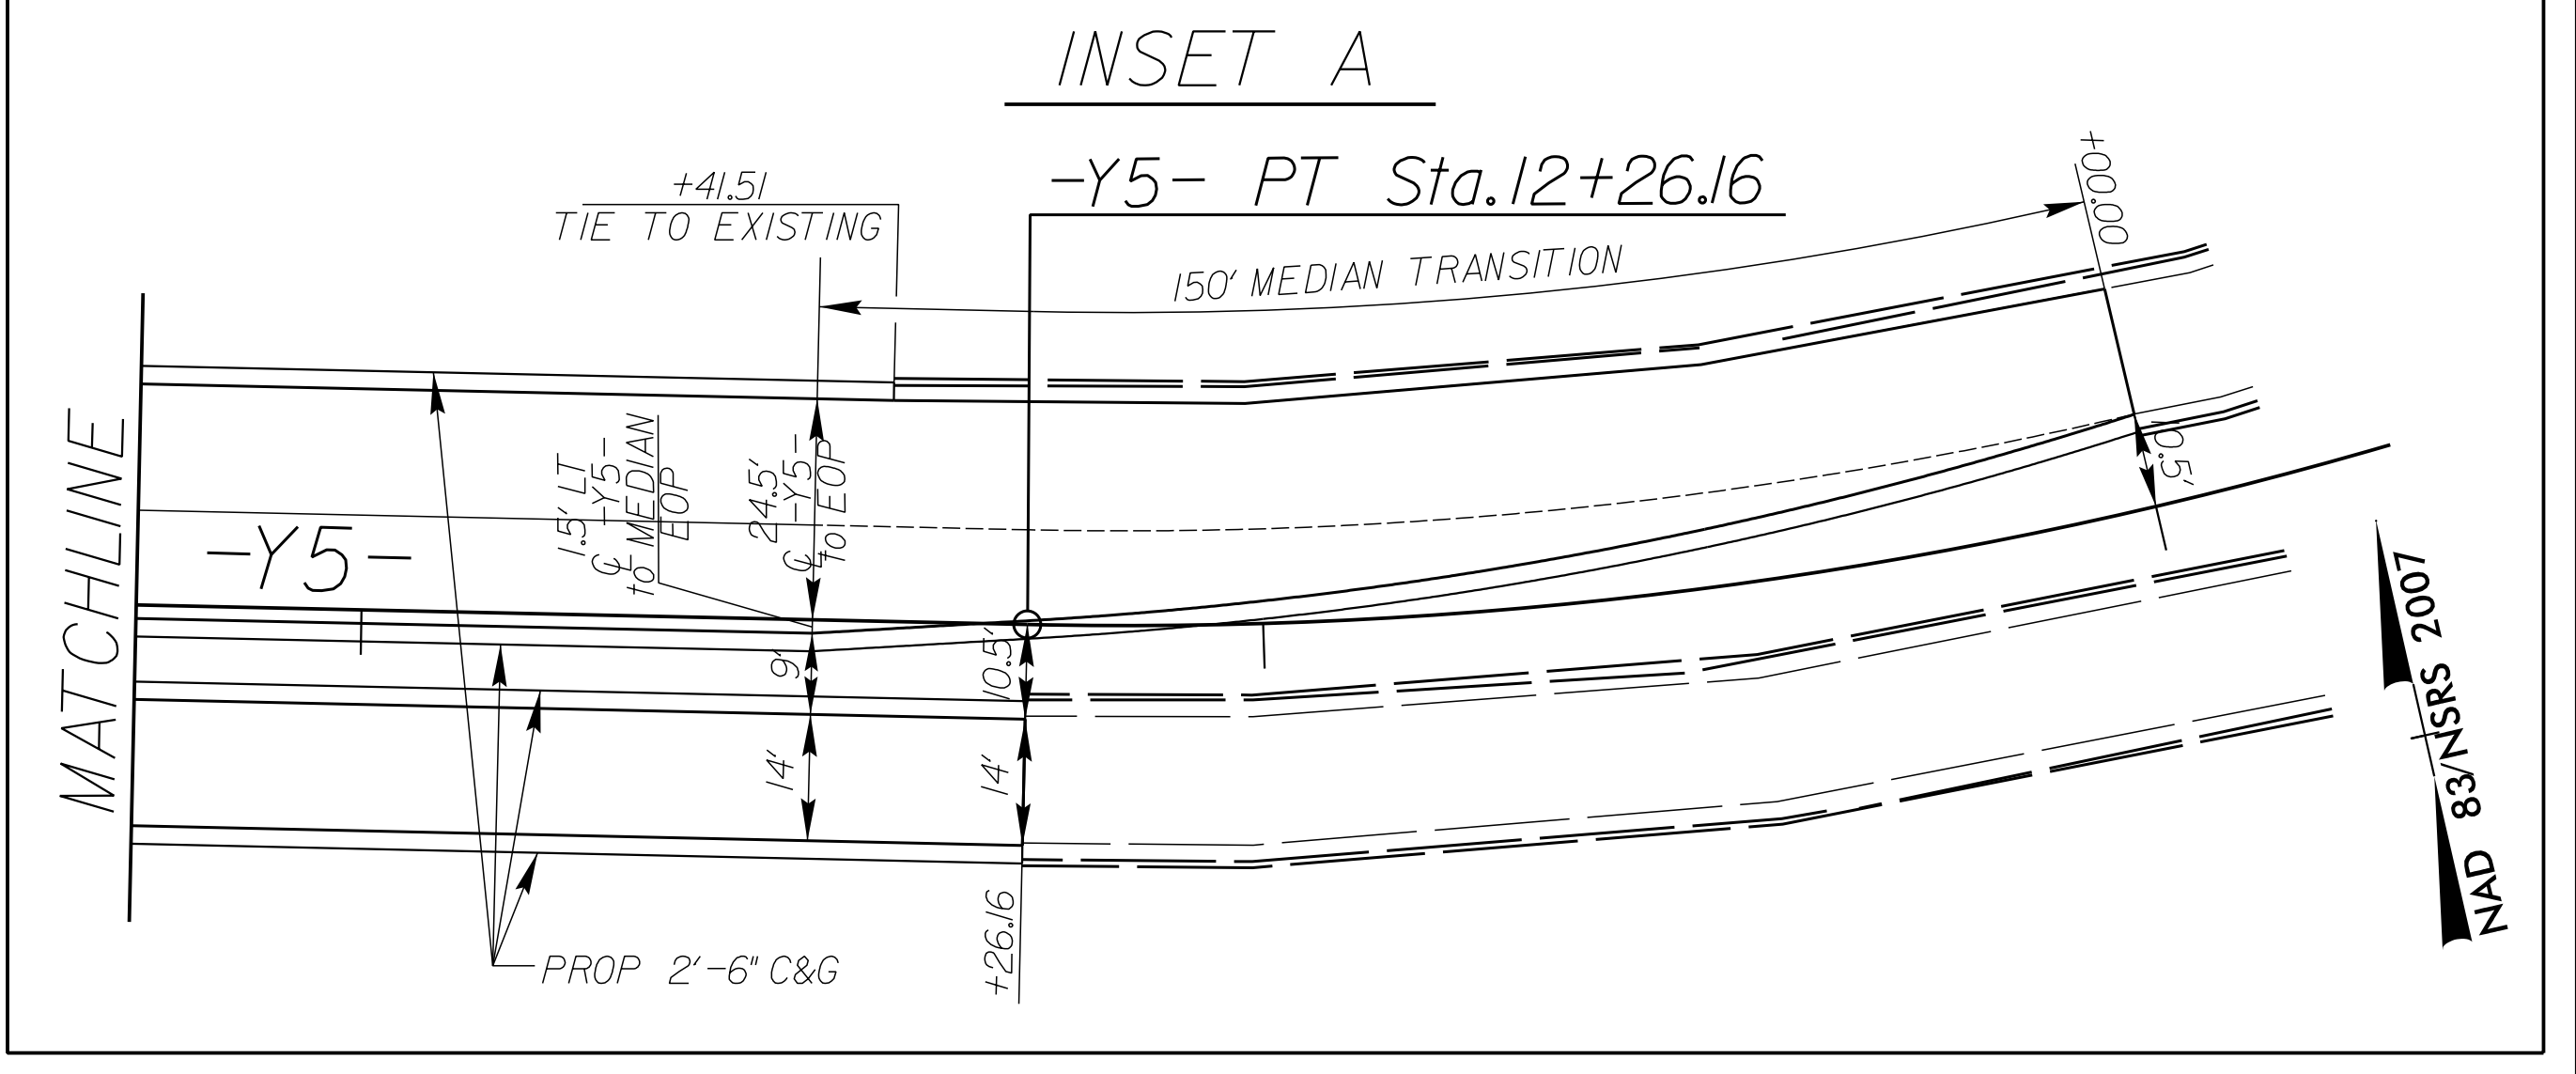


INTERSECTION DETAIL SHEET

-L- / -Y5- & -Y5A-

PROJECT REFERENCE NO. U-4910B	SHEET NO. 2B-1
RW SHEET NO.	
ROADWAY DESIGN ENGINEER	
Prepared in the Office of:	NC FIRM LICENSE No. F-0342 701 Corporate Center Dr., Suite 475 Raleigh, NC 27607 (919) 854-6200 • (919) 854-6259(FAX)
DOCUMENT NOT CONSIDERED FINAL UNLESS ALL SIGNATURES COMPLETED	

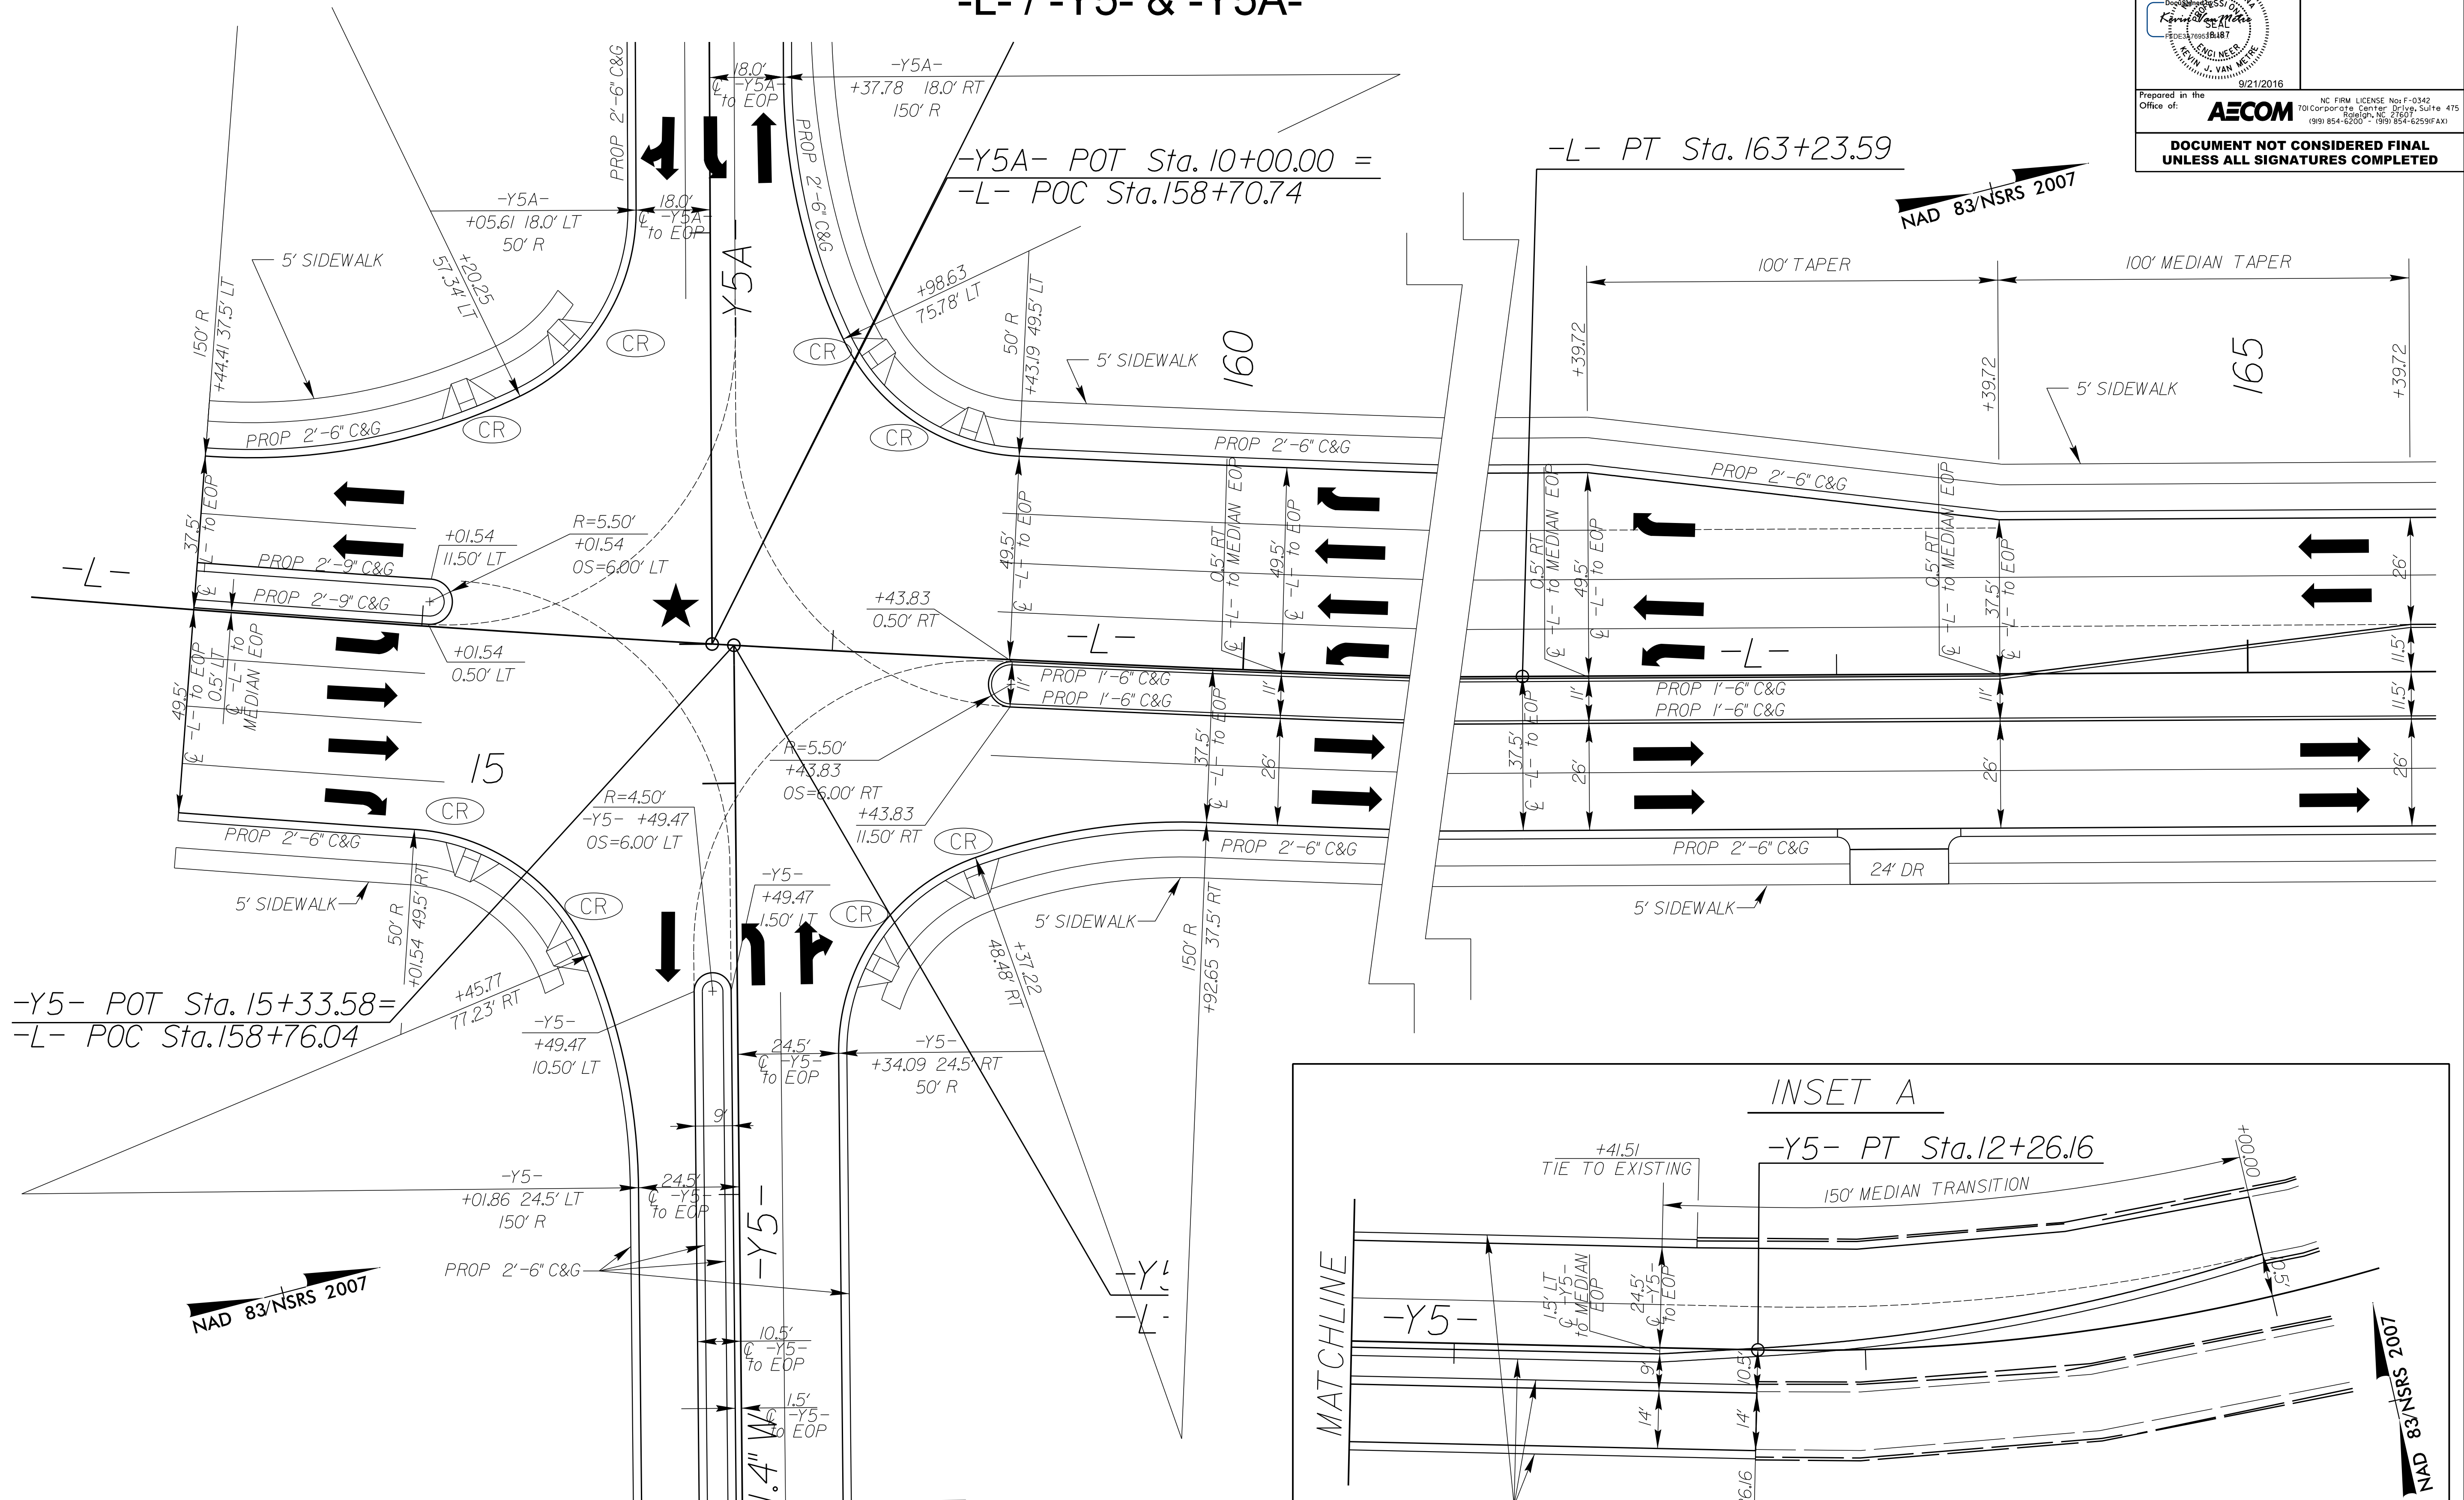

REVISIONS

Revisions:

DWN: R:\Roadway\Proj\4910B\rdy_detail\0126.dwg
 USER: scheid
 DATE: 9/19/2016
 TIME: 2:33:16 PM

PROPOSED SIGNAL
 SEE SHEET 4 & 5 FOR PLAN VIEW

MATCHLINE
 SEE INSET A

