

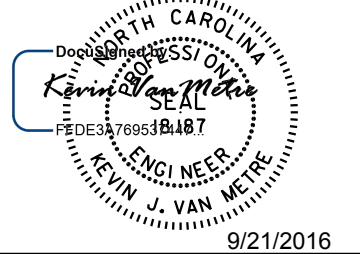
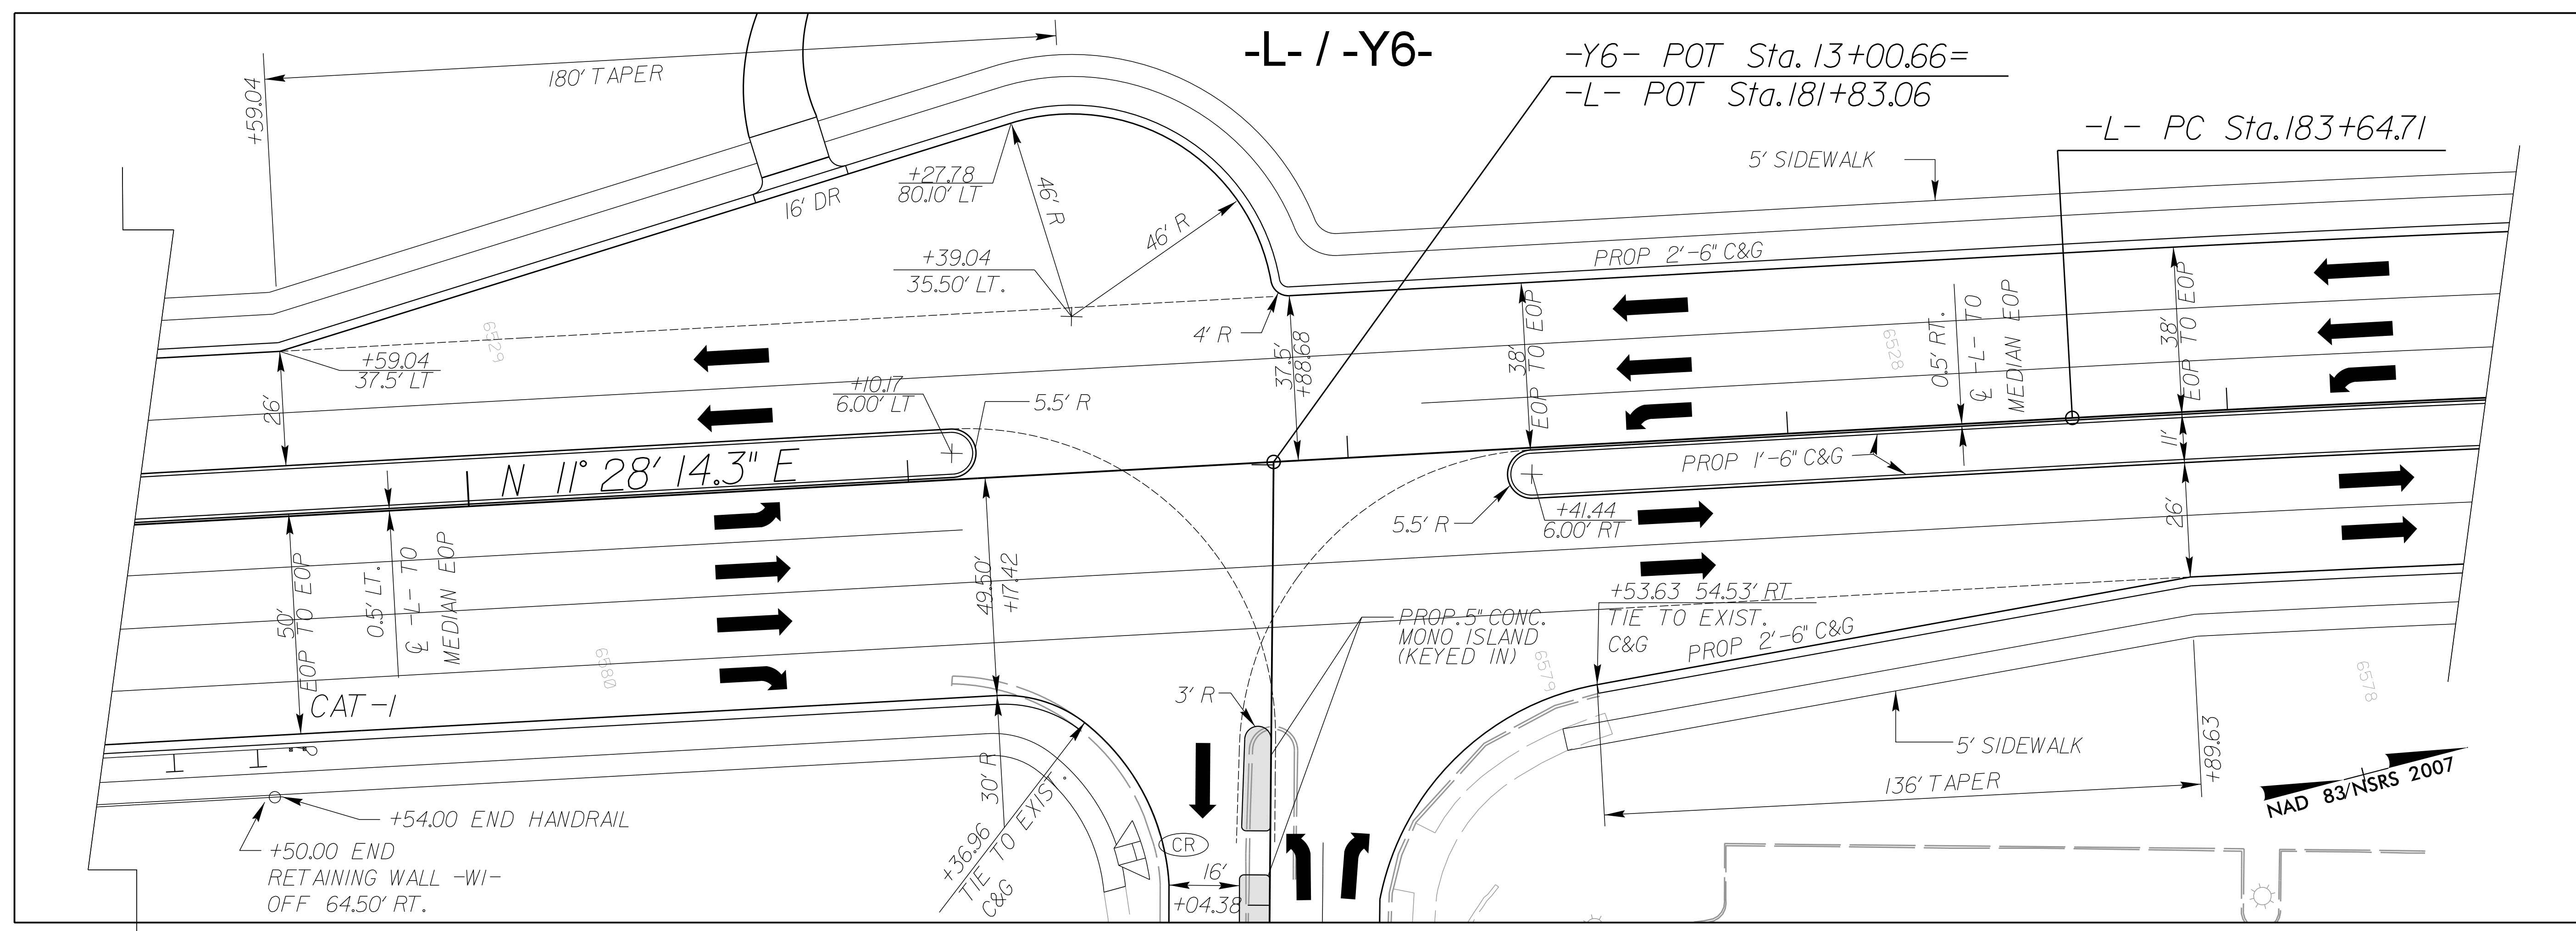


INTERSECTION DETAIL SHEET

PROJECT REFERENCE NO. U-4910B	SHEET NO. 2B-3
RW SHEET NO.	
ROADWAY DESIGN ENGINEER	
	
Prepared in the Office of: AECOM NC FIRM LICENSE No. F-0342 701 Corporate Center Drive, Suite 475 Raleigh, NC 27607 (919) 854-6200 • (919) 854-6259(FAX)	
DOCUMENT NOT CONSIDERED FINAL UNLESS ALL SIGNATURES COMPLETED	

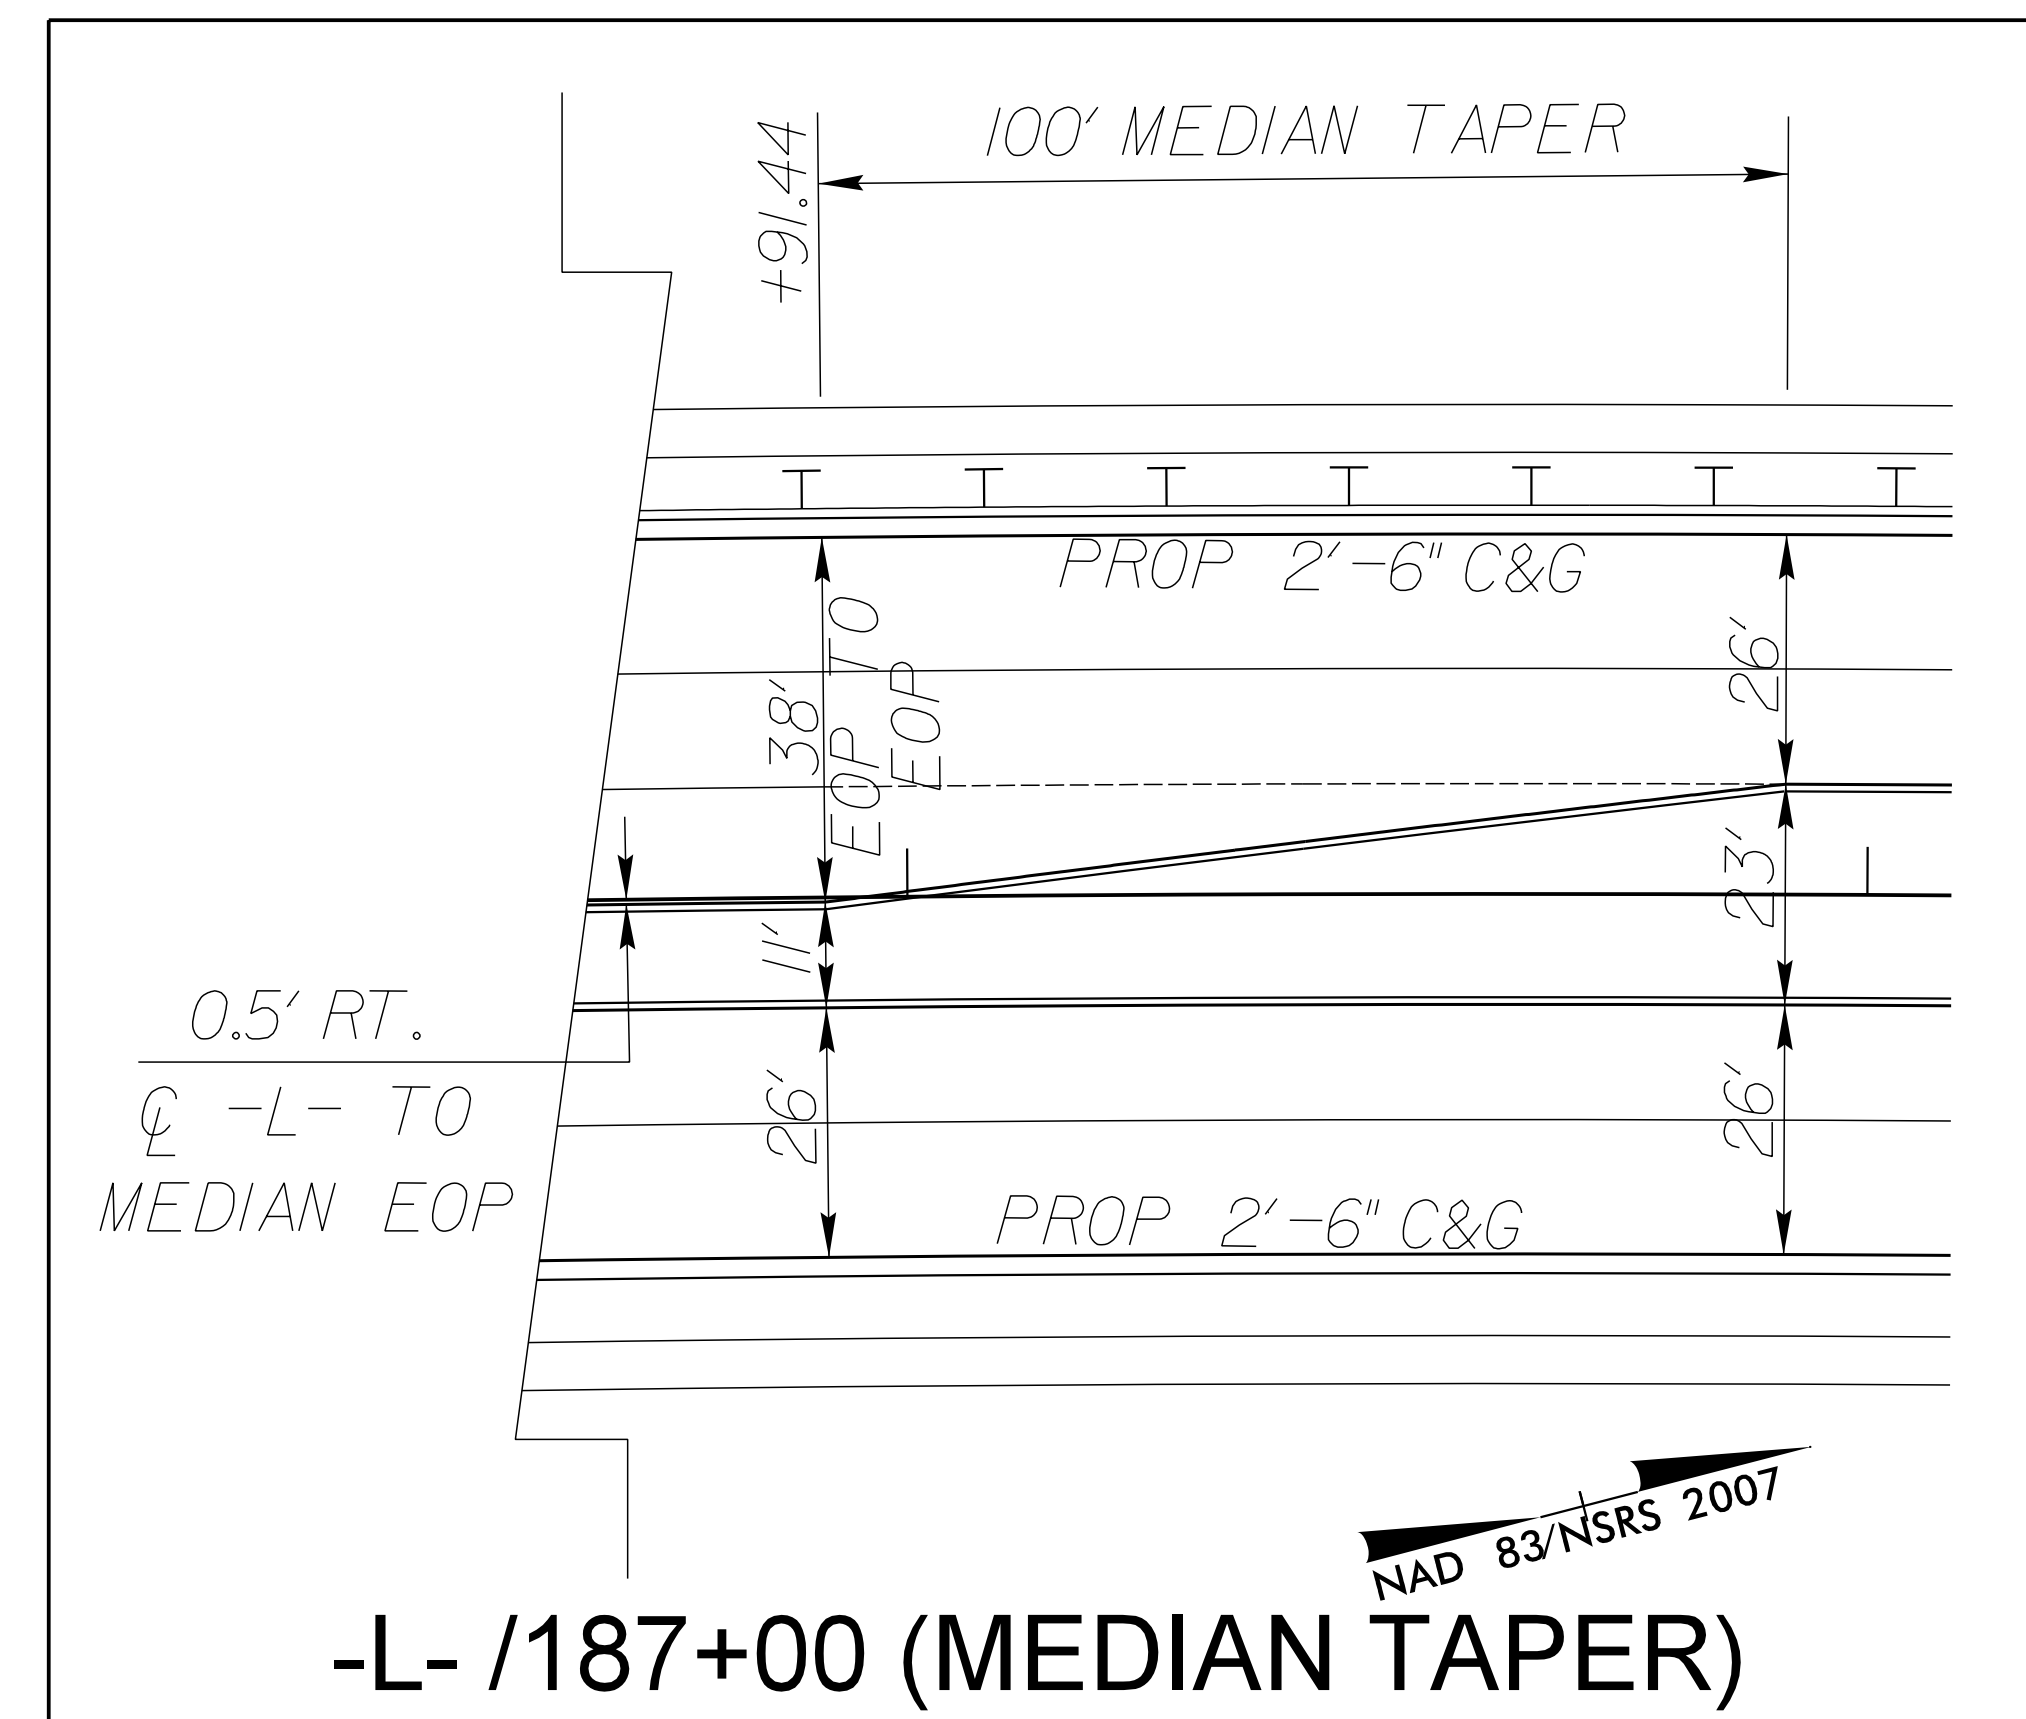

SEE SHEET 6 & 7 FOR PLAN VIEW

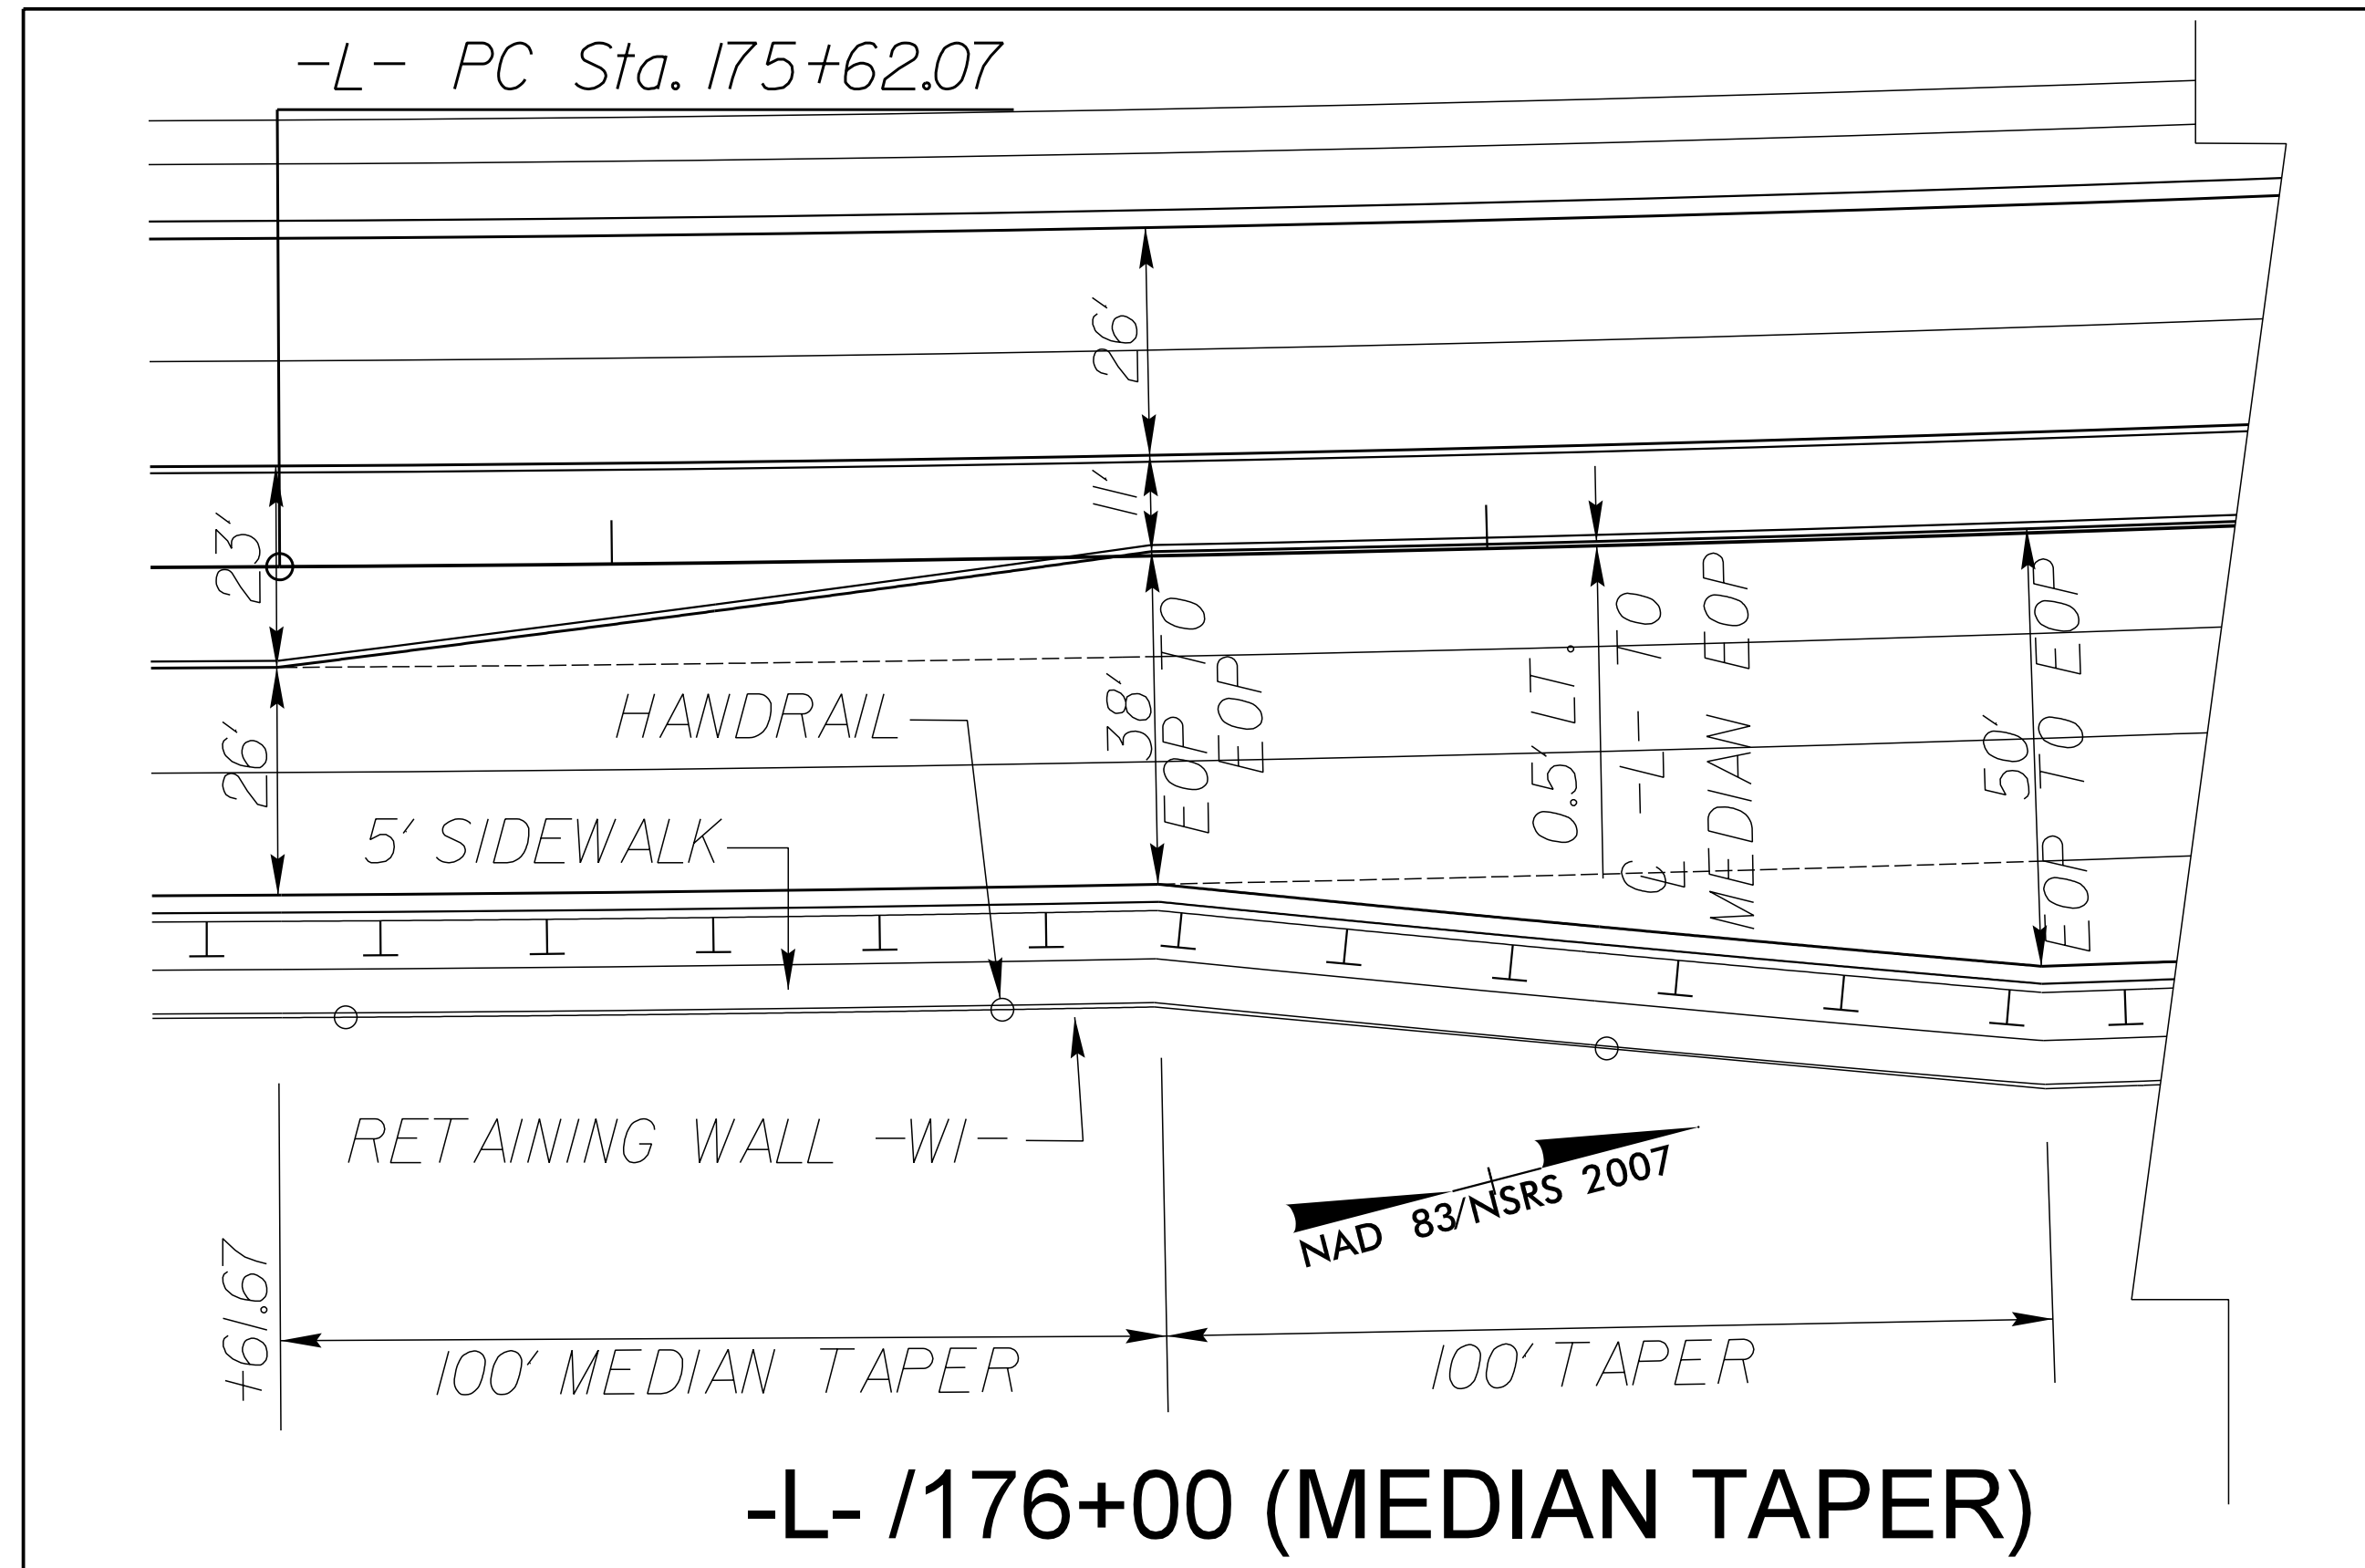

REVISIONS:

DATE: 9/19/2016
TIME: 2:33:06 PM

USER: schmid
DATE: 9/19/2016
TIME: 2:33:06 PM