
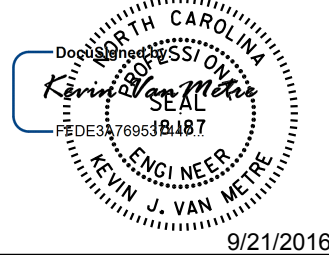


INTERSECTION DETAIL SHEET

-L- /-Y10-

DOCUMENT NOT CONSIDERED FINAL
UNLESS ALL SIGNATURES COMPLETED

PROJECT REFERENCE NO. U-4910B	SHEET NO. 2B-4
RW SHEET NO.	
ROADWAY DESIGN ENGINEER	
	
Prepared in the Office of:	NC FIRM LICENSE No. F-0342 701 Corporate Center Drive, Suite 475 Rosedale, NC 27687 (919) 854-6200 • (919) 854-6259(FAX)

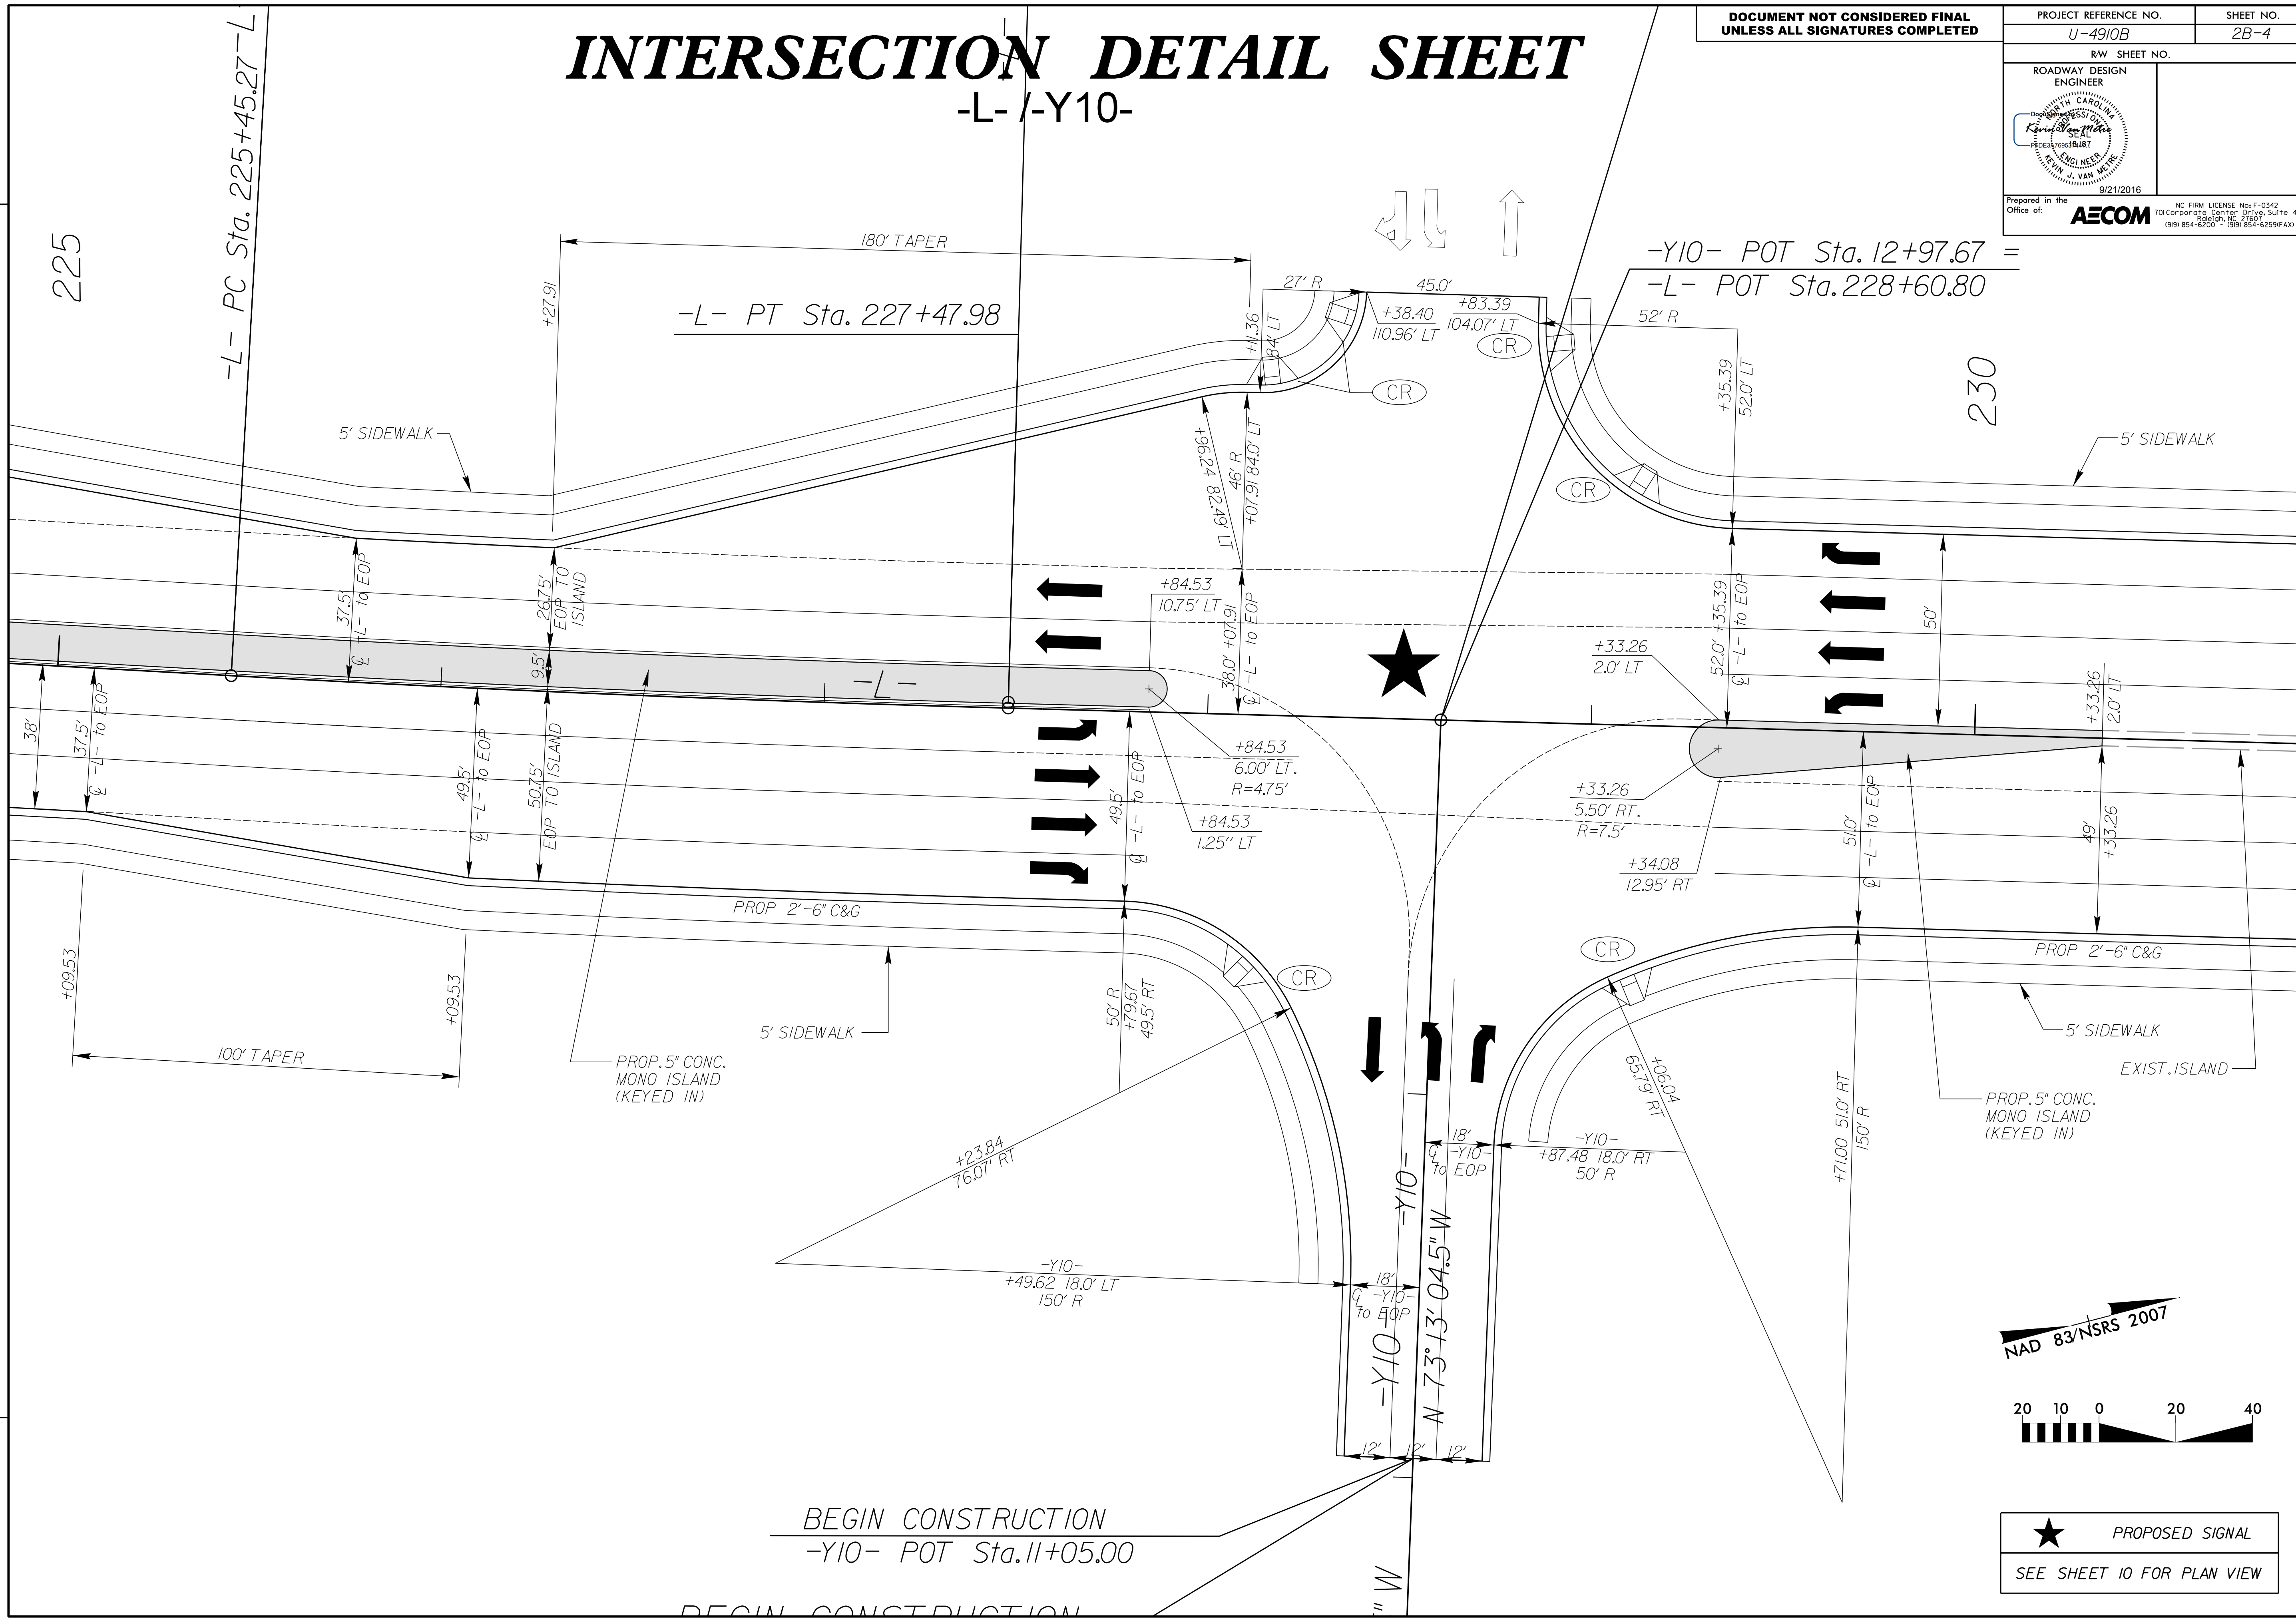


REVISIONS

Revisions:

DGN: R:\Roadway\Proj\4910B\rdy_detail_012B.dgn
 USER: scheid
 DATE: 9/19/2016
 TIME: 2:33:06 PM

BEGIN CONSTRUCTION
 -Y10- POT Sta. 11+05.00

NAD 83/NSRS 2007

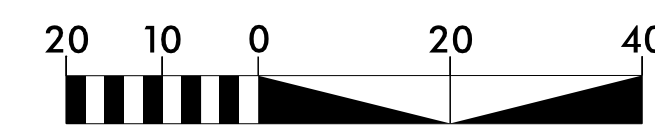

★ PROPOSED SIGNAL
 SEE SHEET 10 FOR PLAN VIEW