


INTERSECTION DETAIL SHEET

-L- /-Y11-

PROJECT REFERENCE NO. <i>U-4910B</i>	SHEET NO. <i>2B-5</i>
RW SHEET NO.	
ROADWAY DESIGN ENGINEER	
Prepared in the Office of:	NC FIRM LICENSE No. F-0342 701 Corporate Center Drive, Suite 475 Raleigh, NC 27607 (919) 854-6200 • (919) 854-6259(FAX)
DOCUMENT NOT CONSIDERED FINAL UNLESS ALL SIGNATURES COMPLETED	

REVISIONS:


Revisions:

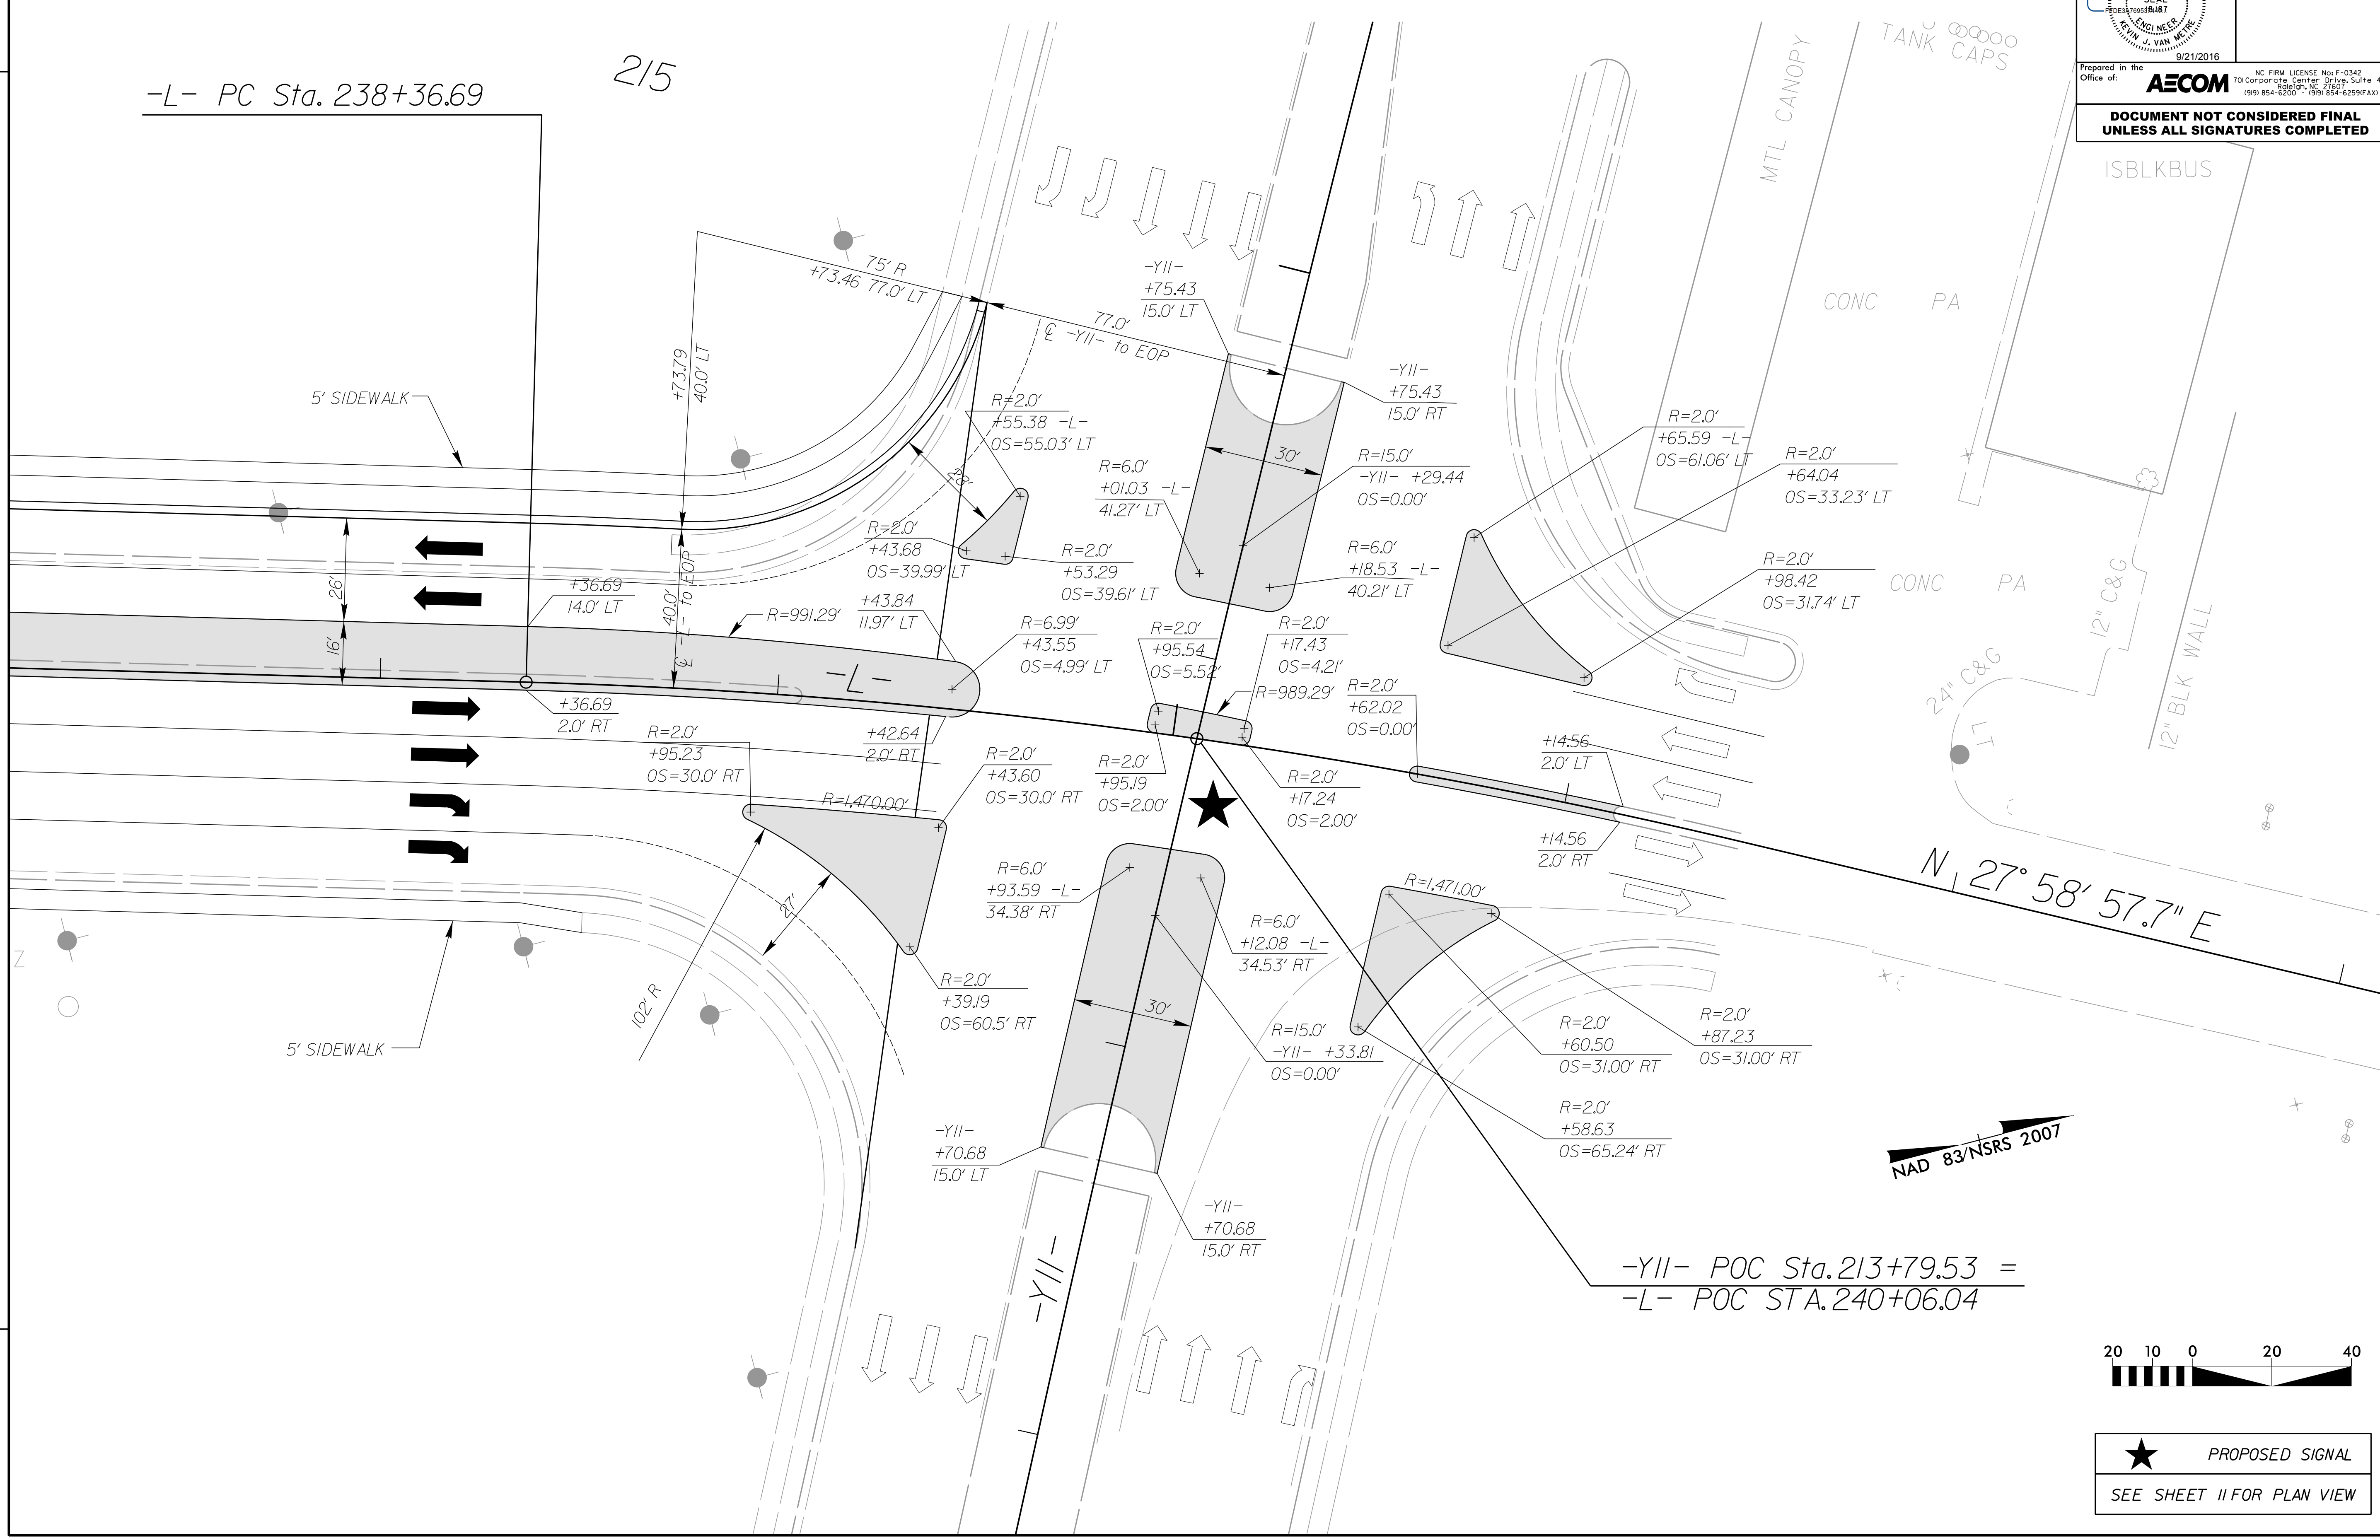

-L- PC Sta. 238+36.69

215

-Y11- POC Sta. 213+79.53 =
-L- POC STA. 240+06.04

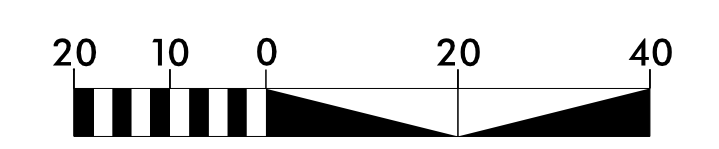

★ PROPOSED SIGNAL
SEE SHEET II FOR PLAN VIEW

Drawn: R:\Roadway\Pro\4910B\rdy_detail_0126_5.dgn
User: schmid
Date: 9/19/2016
Time: 2:33:09 PM