
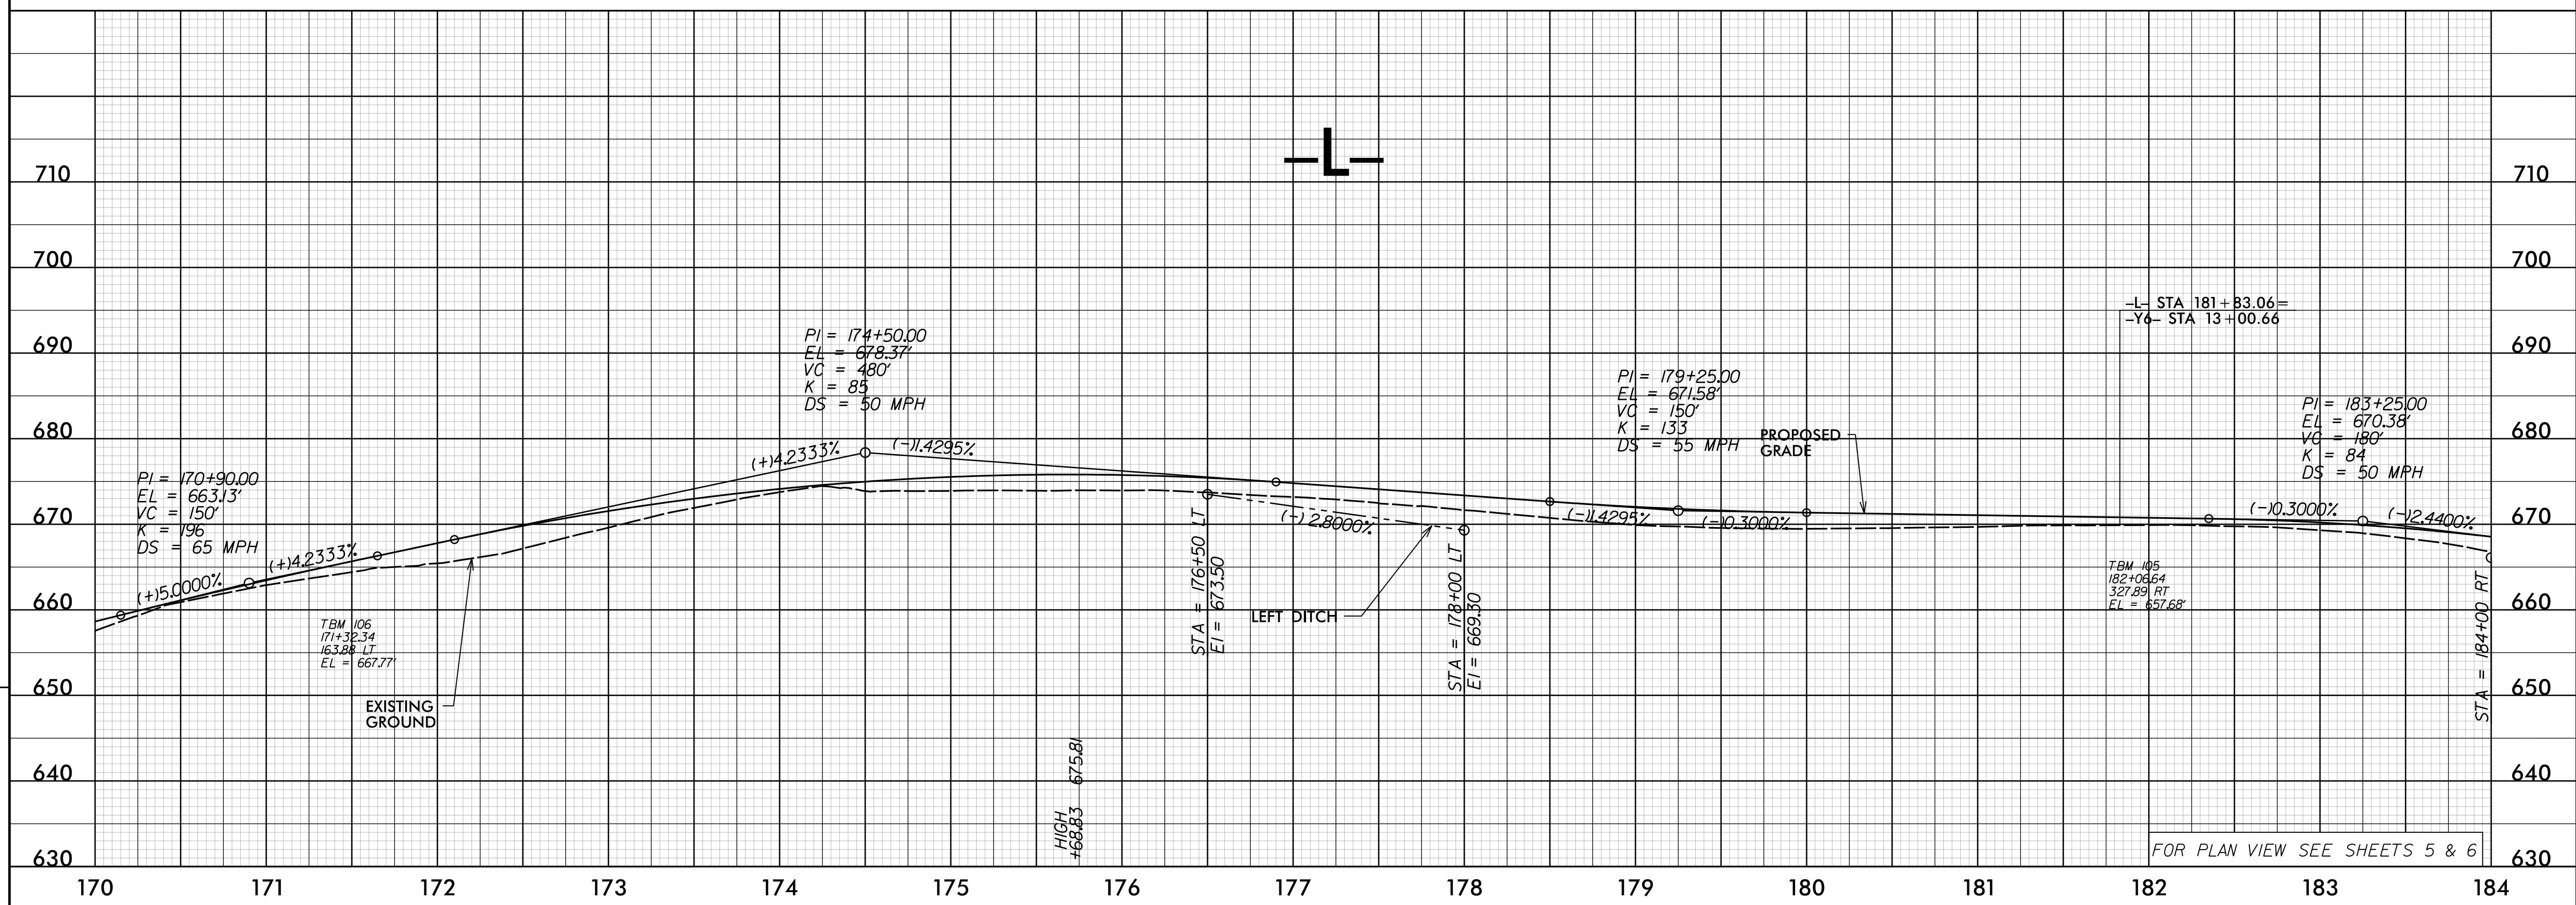


PROJECT REFERENCE NO. U-4910B	SHEET NO. 12
RW SHEET NO.	
ROADWAY DESIGN ENGINEER <i>Ronnie R. Smith</i>	HYDRAULICS ENGINEER <i>W. Henry Mills</i>
9/21/2016	9/22/2016

Prepared in the Office of: **AECOM**  
 NC FIRM LICENSE No. F-0342  
 701 Corporate Center Drive, Suite 415  
 Raleigh, NC 27607  
 (919) 854-6200 • (919) 854-6259(FAX)

**DOCUMENT NOT CONSIDERED FINAL UNLESS ALL SIGNATURES COMPLETED**

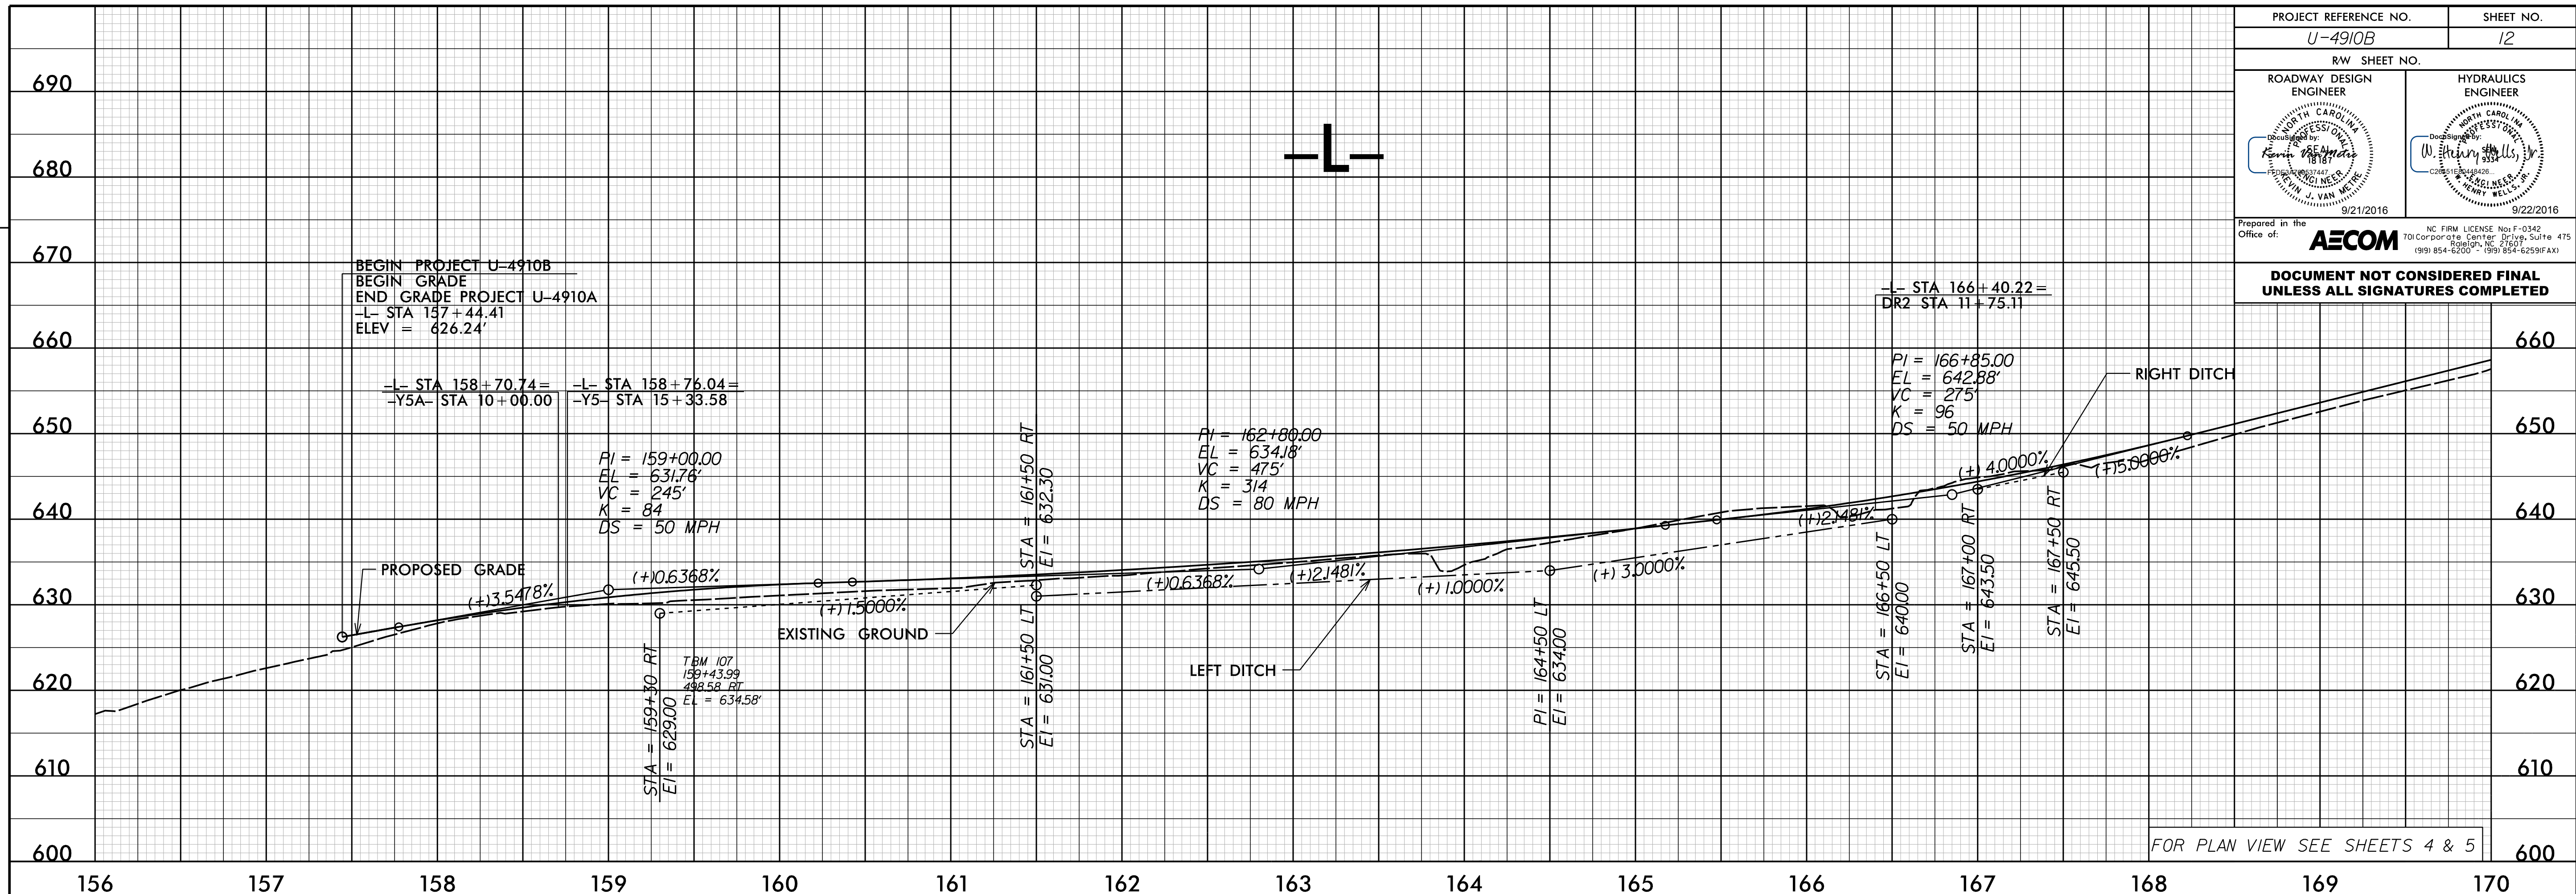

REVISIONS

Revisions:

Drawn: R:\Roadway\Proj\4910B\RD\1012.dgn  
 User: schmid  
 Date: 9/19/2016  
 Time: 2:47:46 PM