



PROJECT REFERENCE NO. U-4910B	SHEET NO. 13
RW SHEET NO.	
ROADWAY DESIGN ENGINEER <i>[Signature]</i>	HYDRAULICS ENGINEER <i>[Signature]</i>
9/21/2016	9/22/2016

Prepared in the Office of: **AECOM**
 NC FIRM LICENSE No. F-0342
 701 Corporate Center Drive, Suite 475
 Raleigh, NC 27607
 (919) 854-6200 • (919) 854-6259(FAX)

DOCUMENT NOT CONSIDERED FINAL UNLESS ALL SIGNATURES COMPLETED

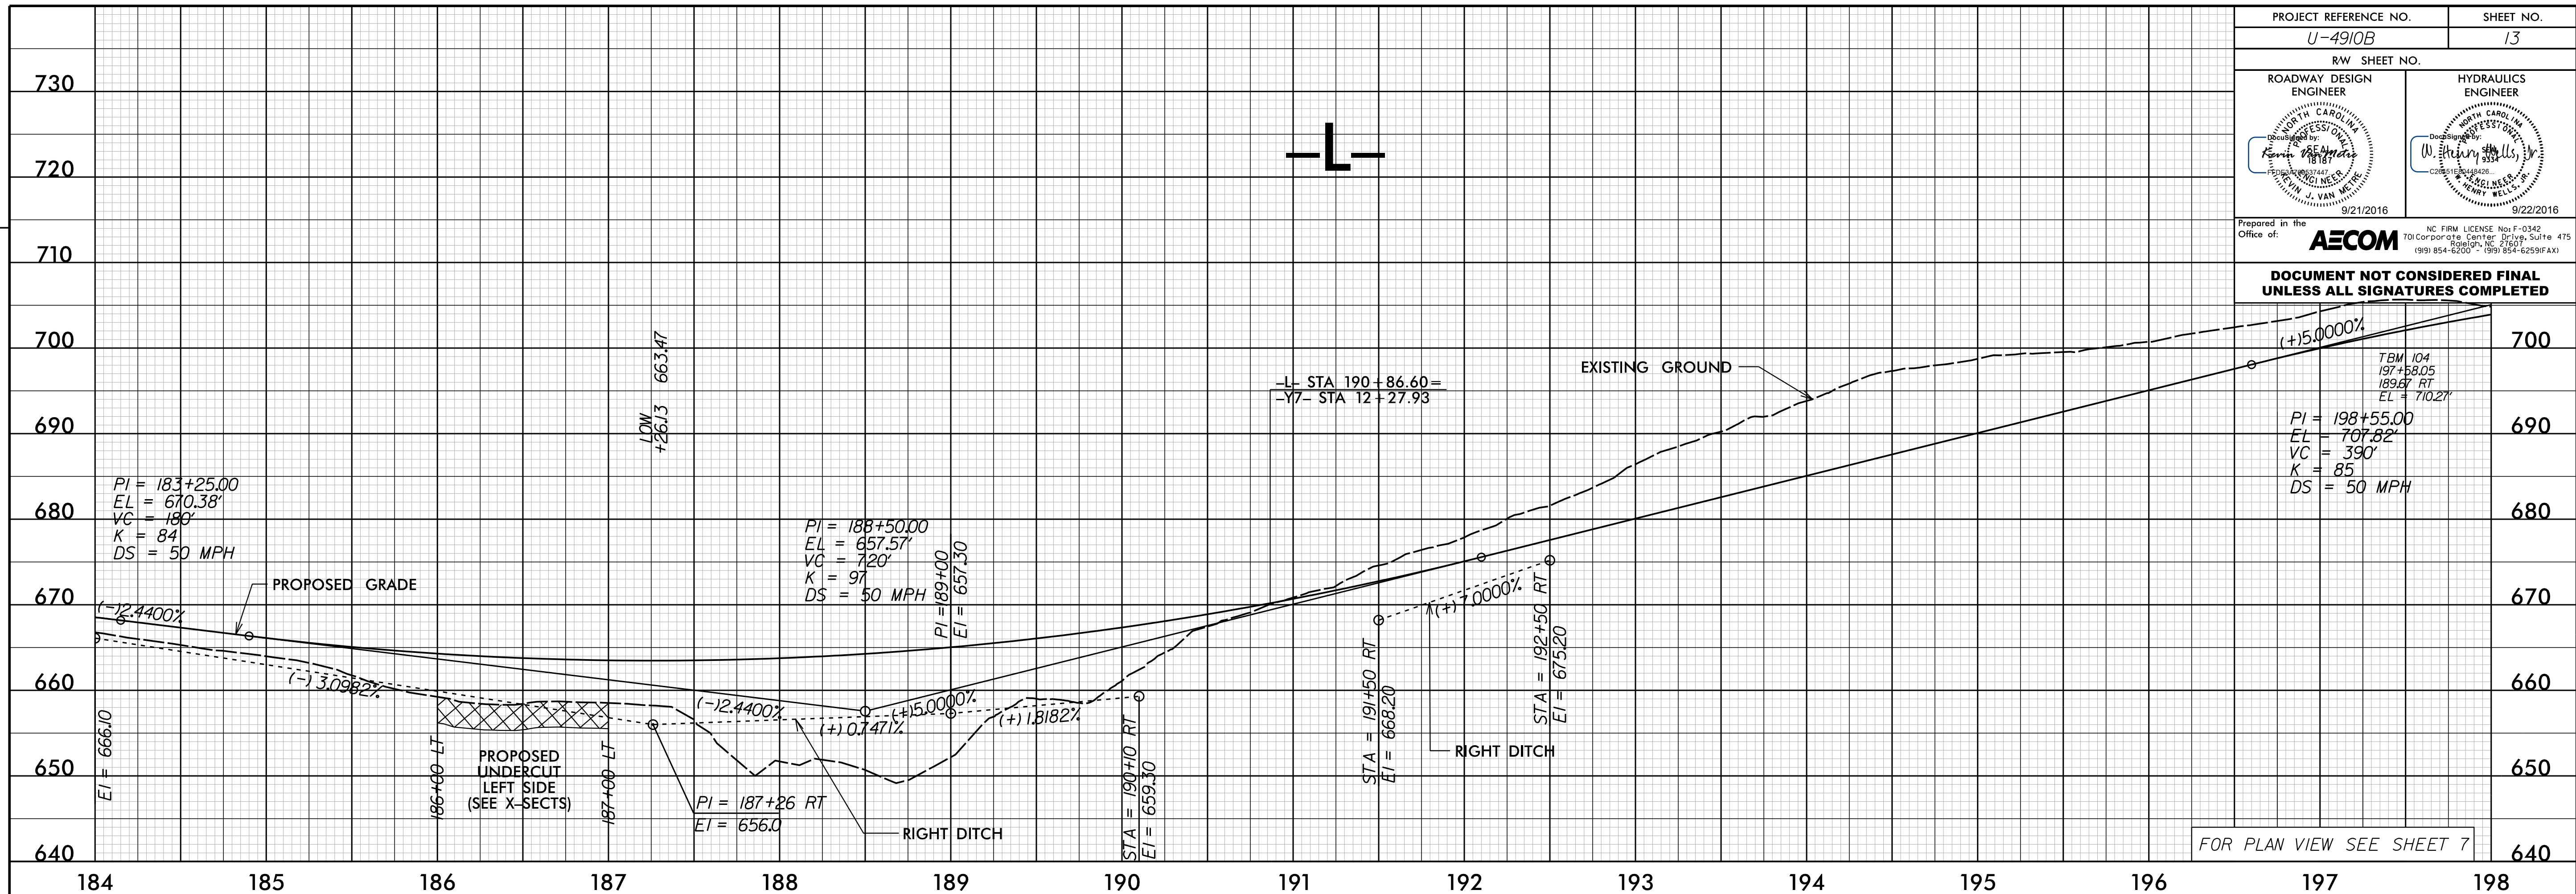

FOR PLAN VIEW SEE SHEET 7

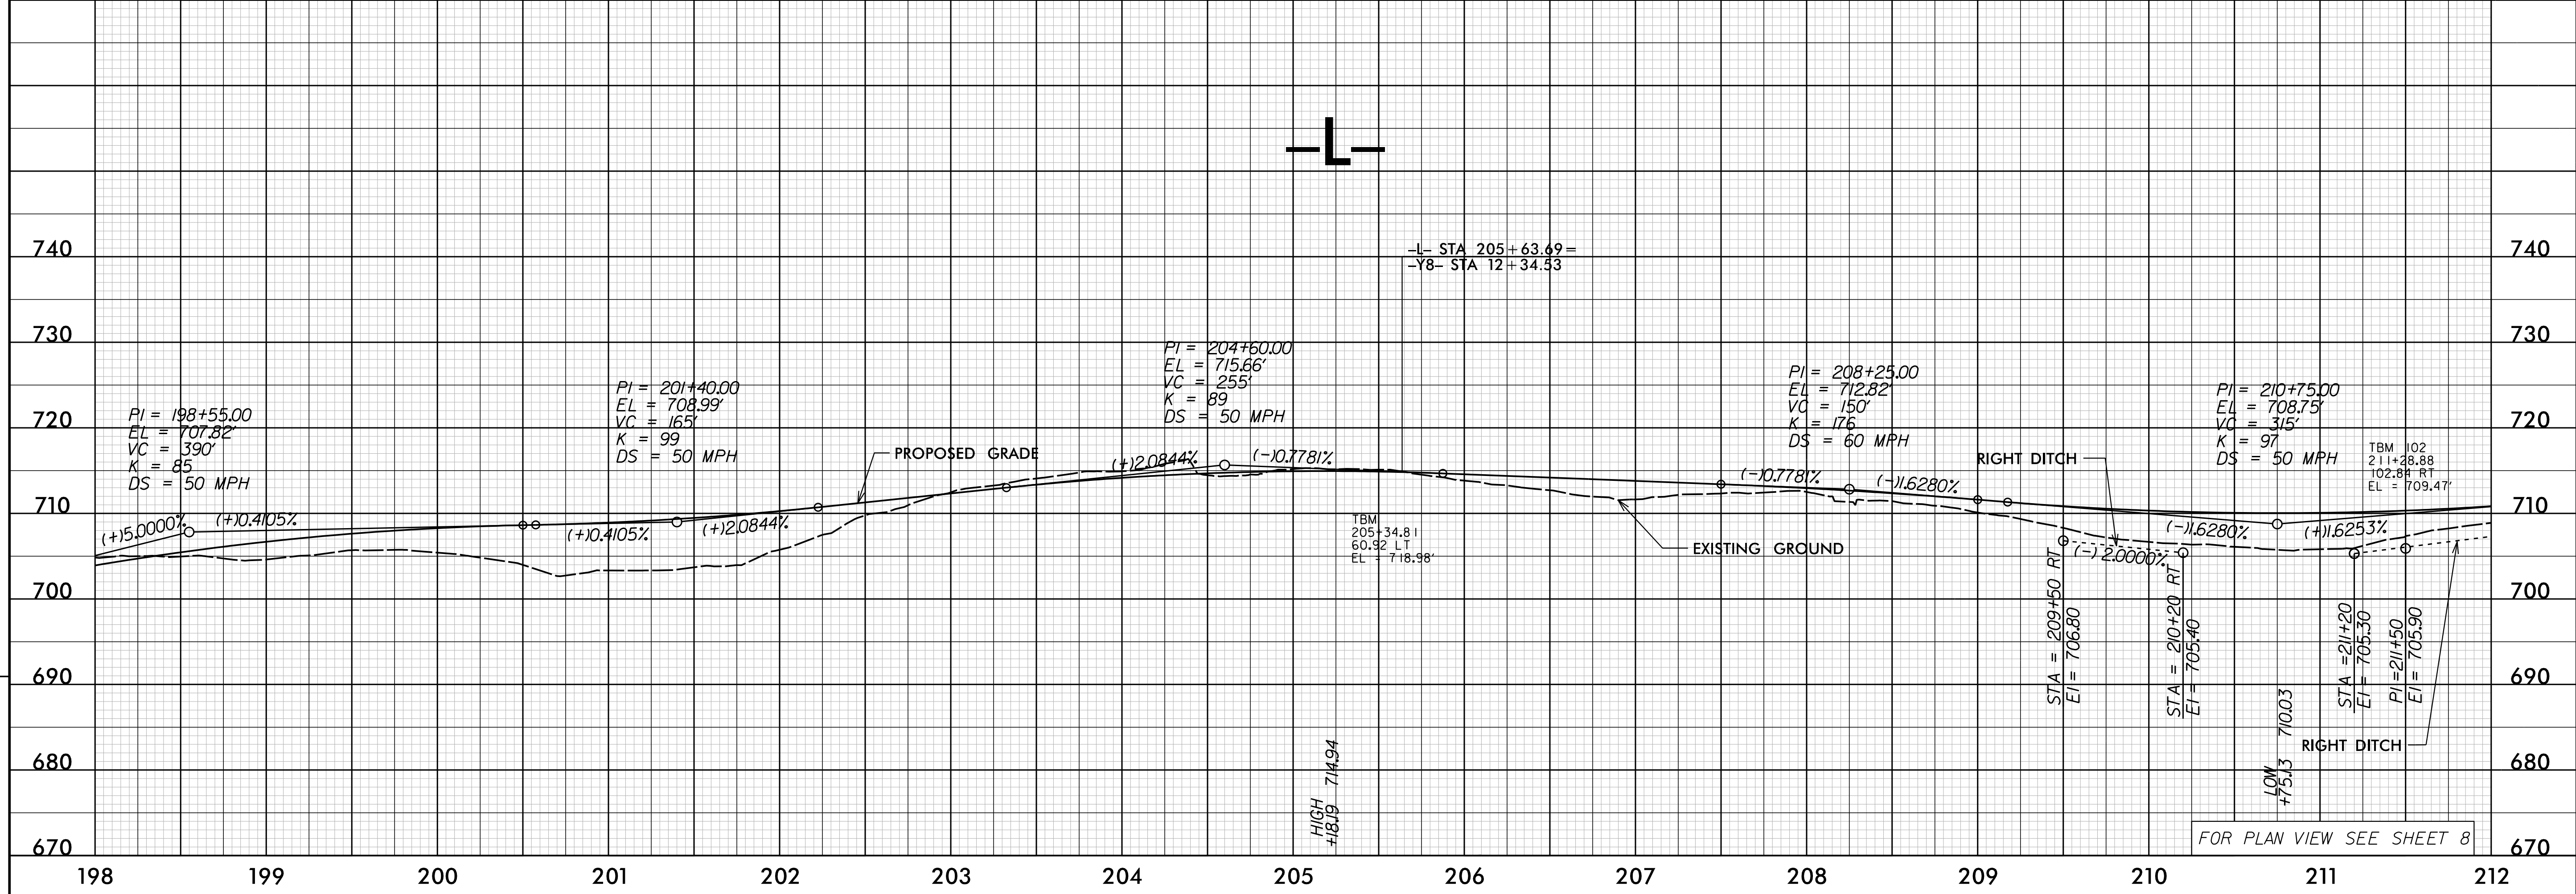

FOR PLAN VIEW SEE SHEET 8

REVISIONS

Revisions:

Drawn: R:\Roadway\Pro\4910B\Draw\13.dgn
 User: schmid
 Date: 9/19/2016
 Time: 2:47:46 PM