
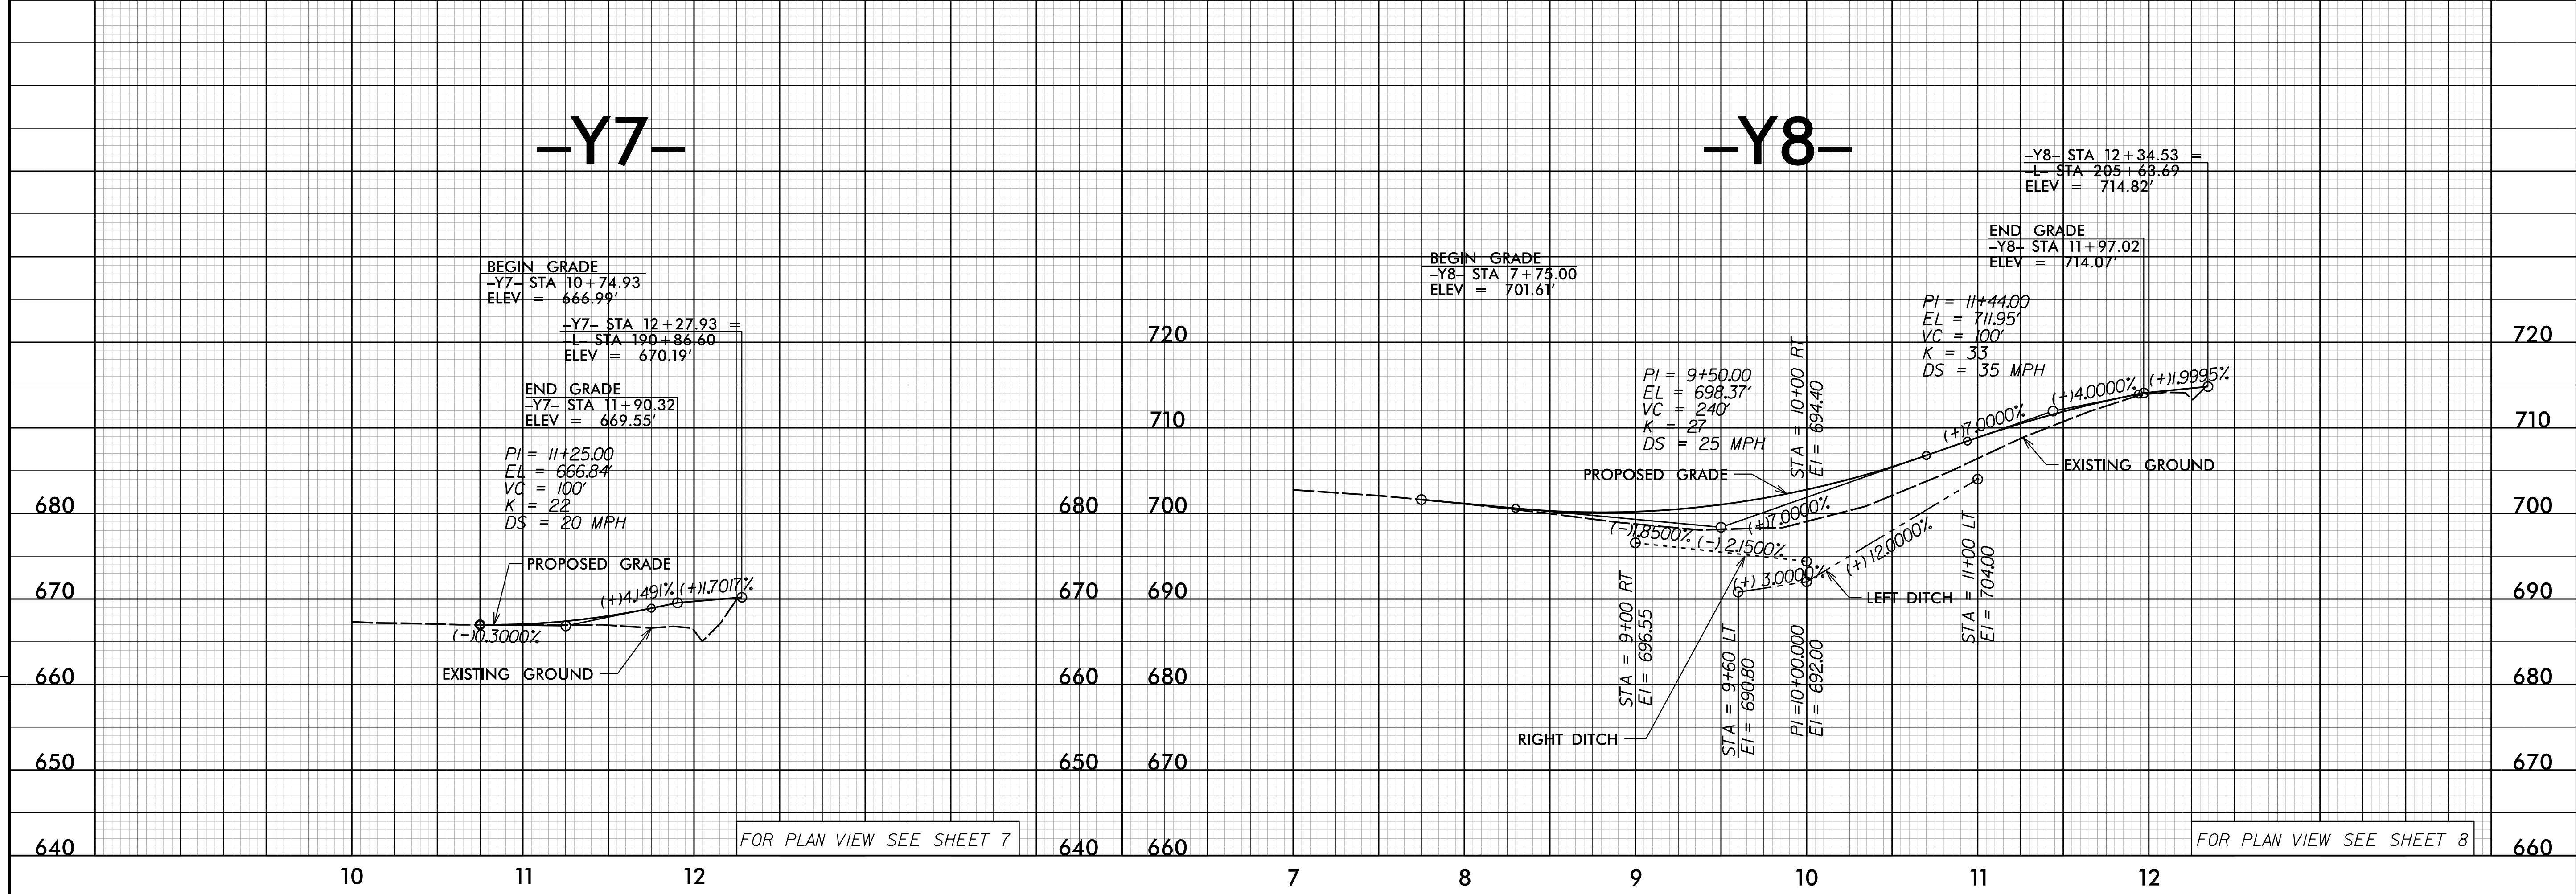


PROJECT REFERENCE NO. U-4910B	SHEET NO. 15
RW SHEET NO.	
ROADWAY DESIGN ENGINEER	HYDRAULICS ENGINEER

Prepared in the Office of: **AECOM**
 NC FIRM LICENSE No. F-0342
 701 Corporate Center Drive, Suite 415
 Raleigh, NC 27607
 (919) 854-6200 • (919) 854-6259(FAX)

DOCUMENT NOT CONSIDERED FINAL UNLESS ALL SIGNATURES COMPLETED

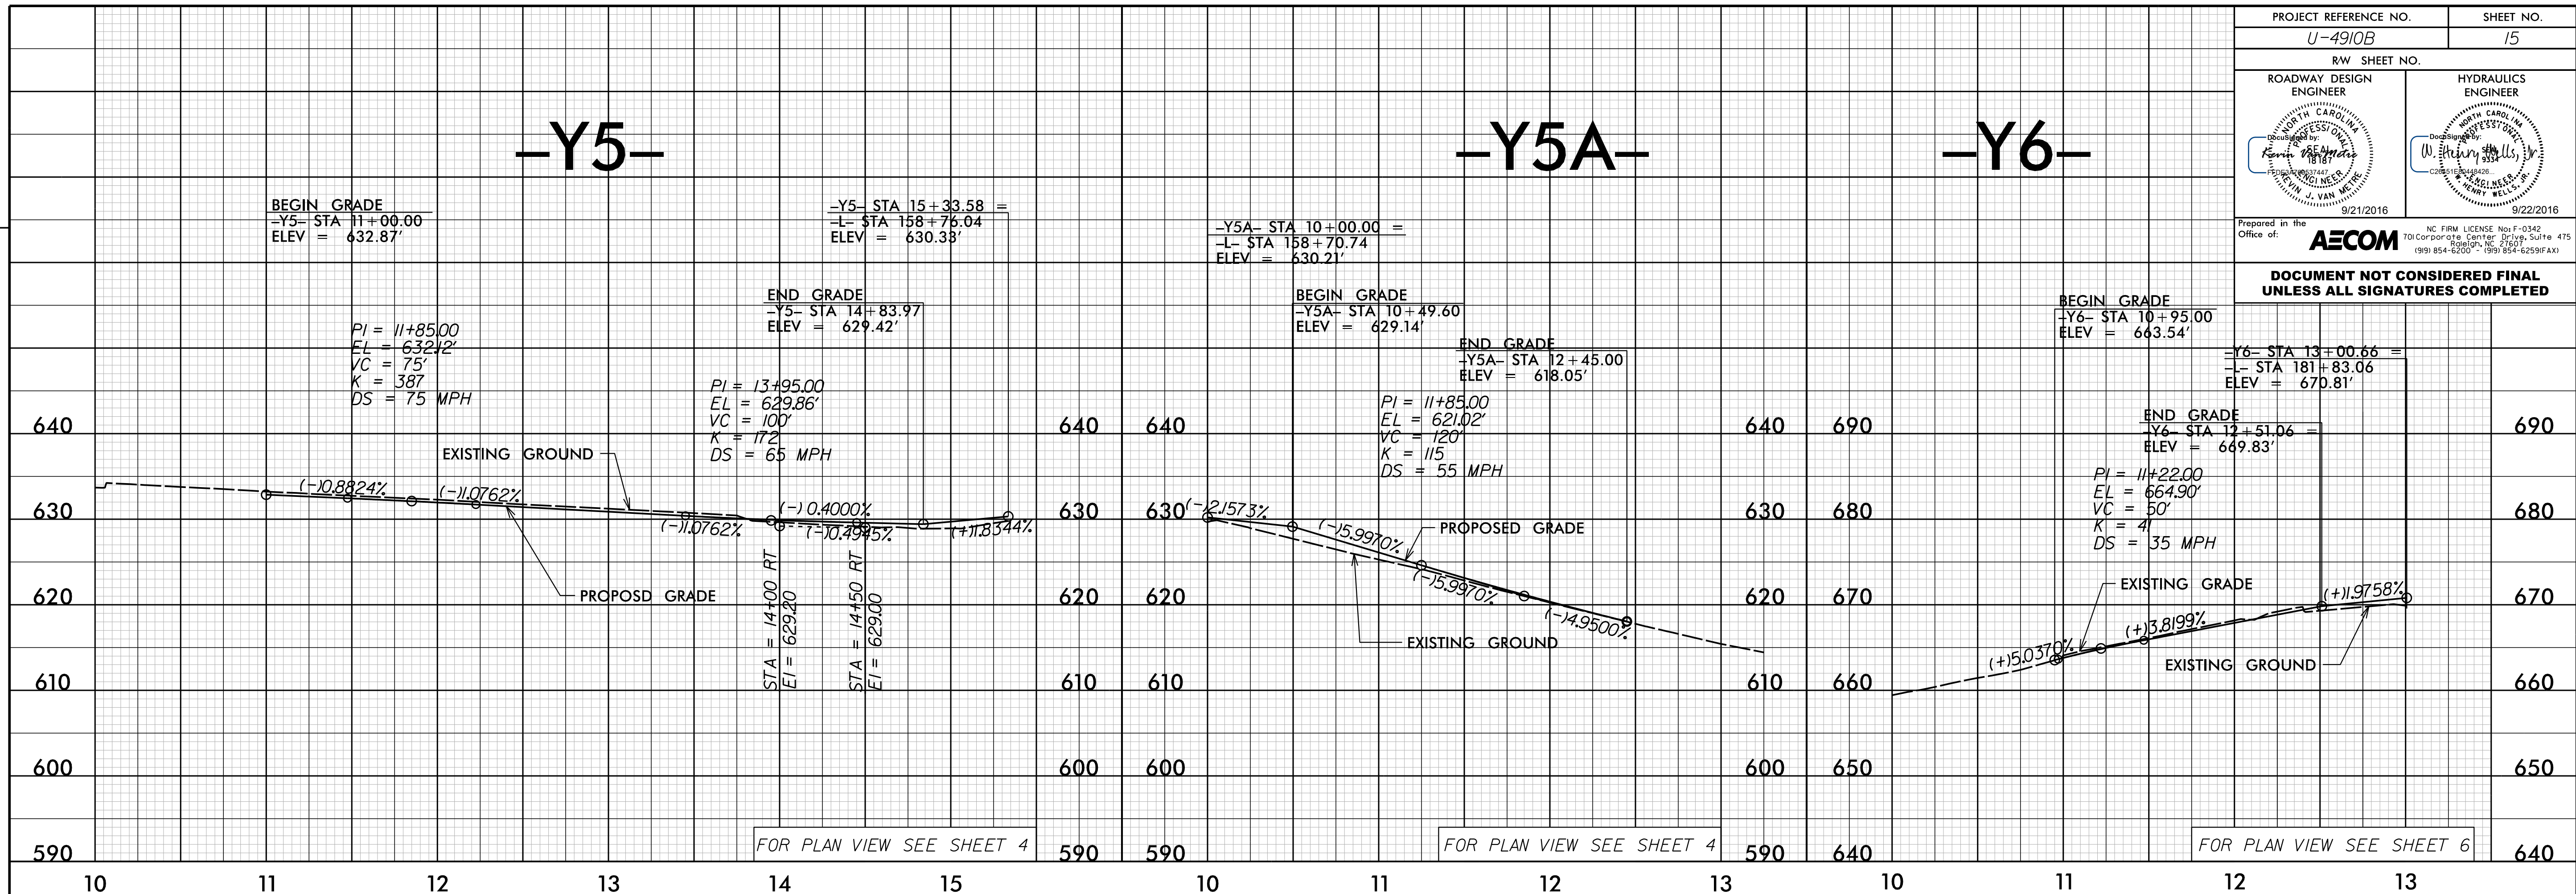

REVISIONS

Revisions:

DGN: R:\Roadway\Proj\4910B\rd\0105.dgn
 USER: schmid
 DATE: 9/19/2016
 TIME: 2:47:48 PM

FOR PLAN VIEW SEE SHEET 4

FOR PLAN VIEW SEE SHEET 4

FOR PLAN VIEW SEE SHEET 6

FOR PLAN VIEW SEE SHEET 7

FOR PLAN VIEW SEE SHEET 8