

PROJECT REFERENCE NO. U-4910B	SHEET NO. 16
RW SHEET NO.	
ROADWAY DESIGN ENGINEER 	HYDRAULICS ENGINEER


Prepared in the Office of: **AECOM**
 NC FIRM LICENSE No. F-0342
 701 Corporate Center Drive, Suite 475
 Raleigh, NC 27607
 (919) 854-6200 • (919) 854-6259 FAX

DOCUMENT NOT CONSIDERED FINAL UNLESS ALL SIGNATURES COMPLETED

-Y9-

-Y10-

-DR2-

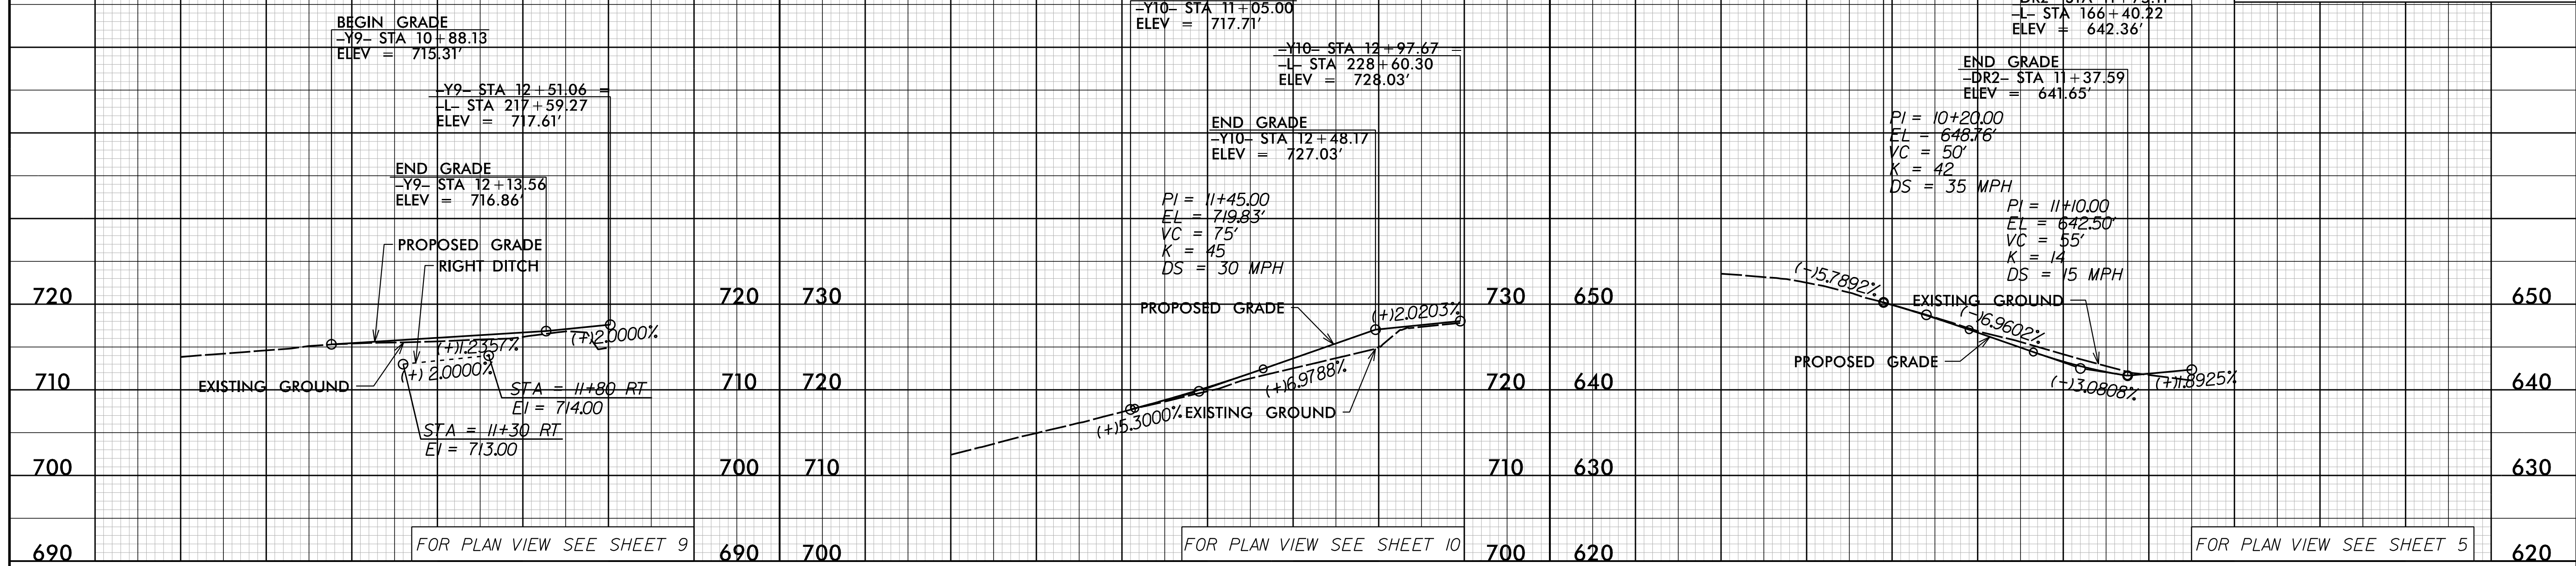

FOR PLAN VIEW SEE SHEET 9

FOR PLAN VIEW SEE SHEET 10

FOR PLAN VIEW SEE SHEET 5

720	10	11	12	720	10	11	12	730	10	11	650
710				710				720			640
700				700				710			630
690				690				700			620
630											630
620											620
610											610
600											600
590											590
580											580

REVISIONS

Revisions:

Drawn: R:\Roadway\Proj\4910B\rd\rd_0106.dgn
 User: schmid
 Date: 9/19/2016
 Time: 2:47:50 PM