



-DET2-

PROJECT REFERENCE NO. <i>U-4910B</i>	SHEET NO. <i>17</i>
RW SHEET NO.	
ROADWAY DESIGN ENGINEER <i>[Signature]</i>	HYDRAULICS ENGINEER <i>[Signature]</i>
SEAL 18187	SEAL 9334
1/23/2017	1/23/2017
Prepared in the Office of: AECOM	NC FIRM LICENSE No. F-0342 701 Corporate Center Drive, Suite 475 Raleigh, NC 27607 (919) 854-6200 • (919) 854-6259(FAX)
DOCUMENT NOT CONSIDERED FINAL UNLESS ALL SIGNATURES COMPLETED	

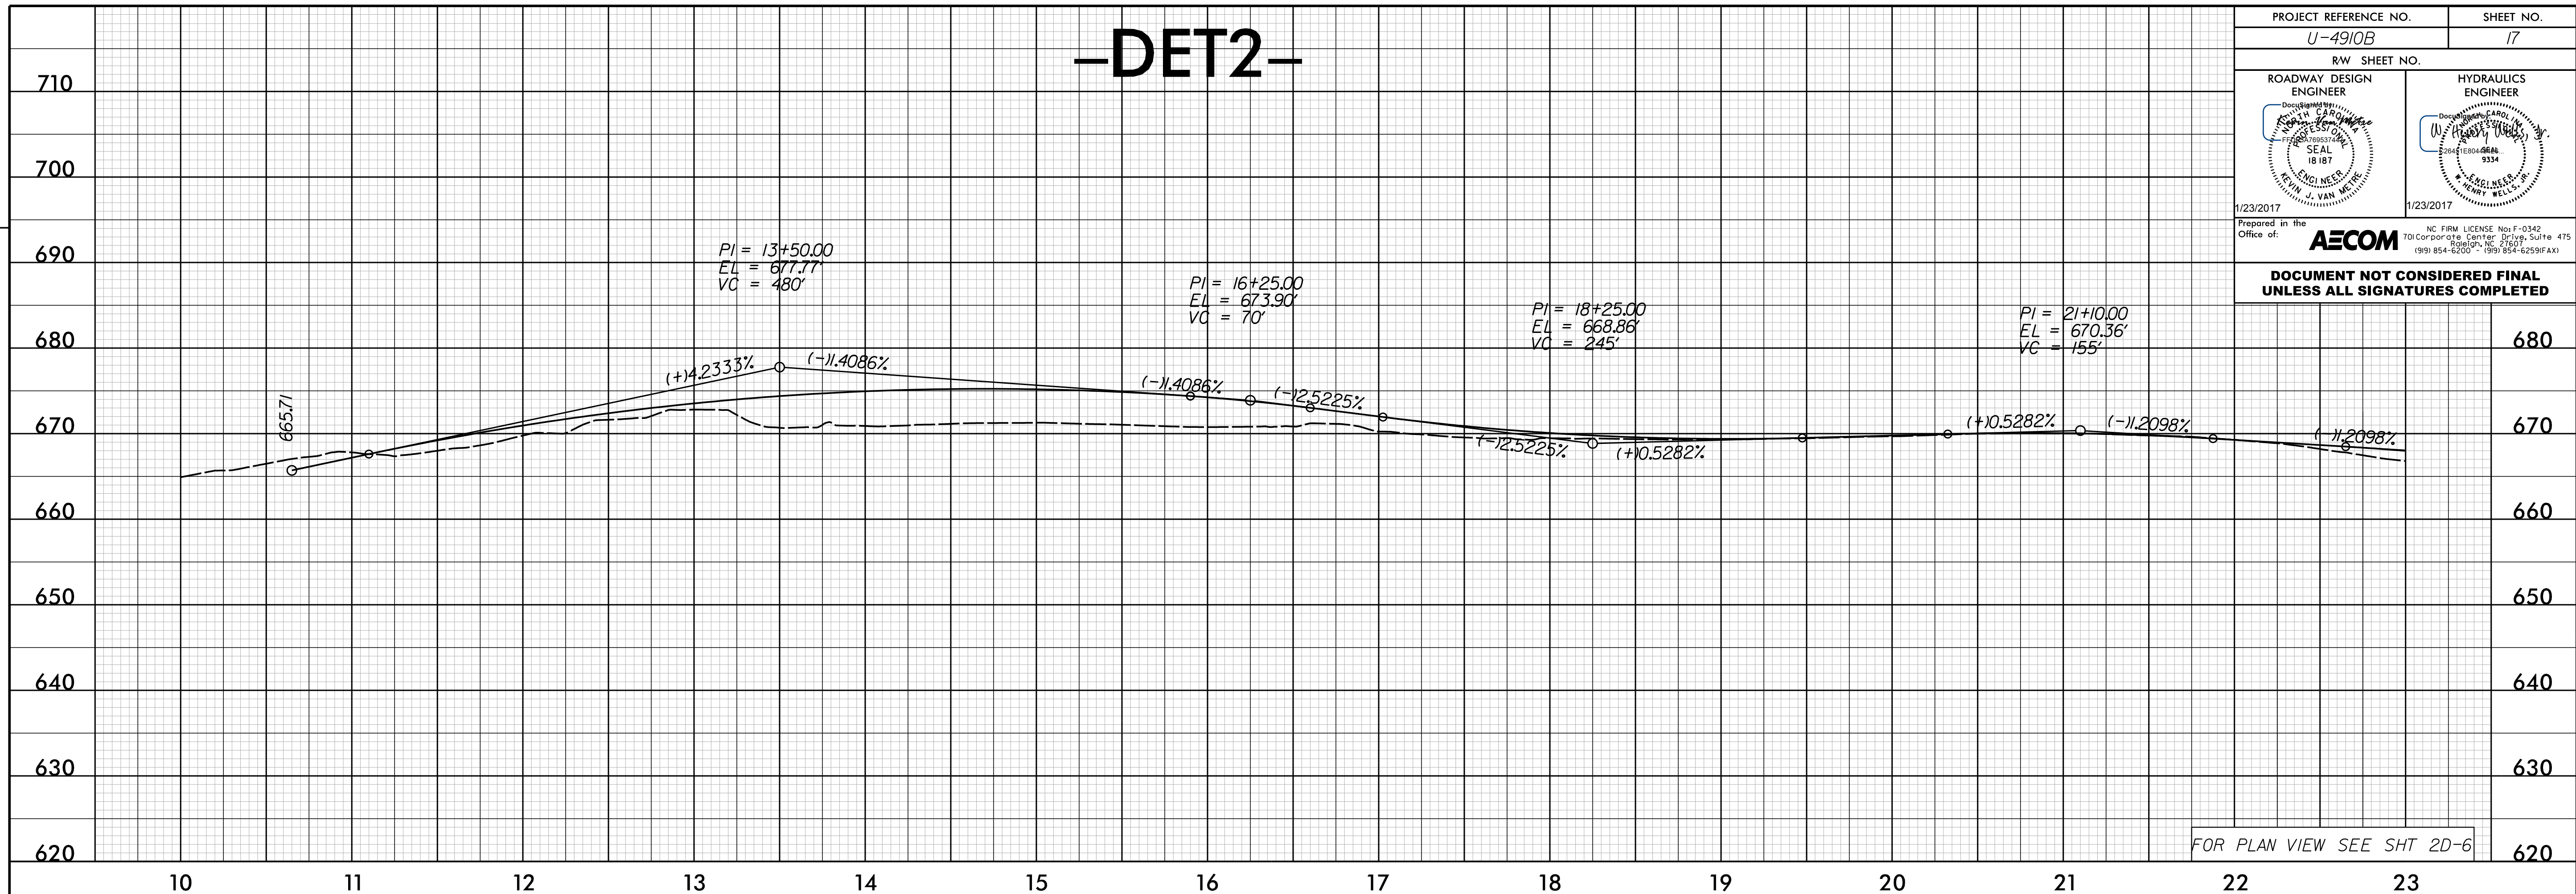

FOR PLAN VIEW SEE SHT 2D-6

-DET2-

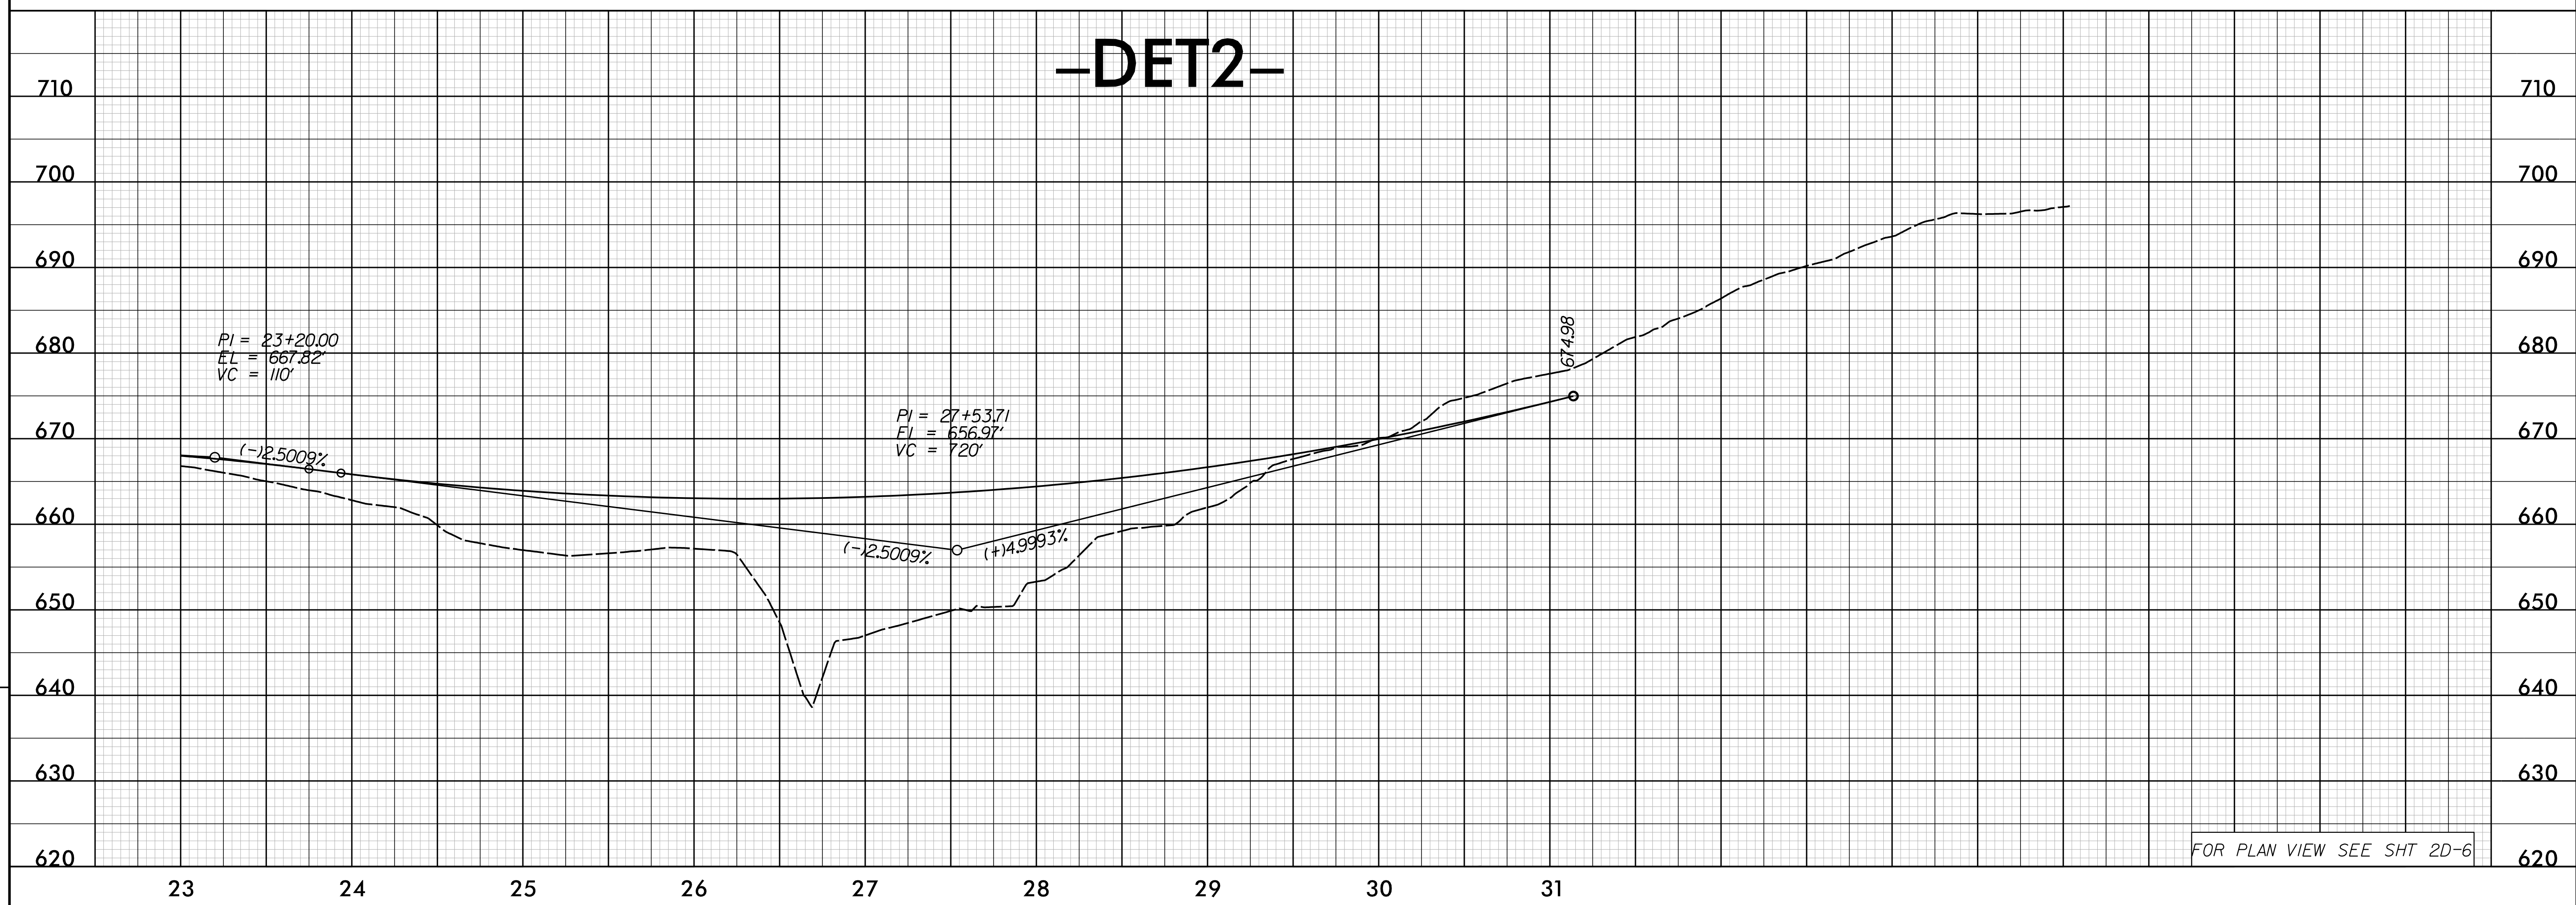

FOR PLAN VIEW SEE SHT 2D-6

REVISIONS

Revisions:

DGN: R:\Roadway\Proj\4910B\rd\OUT.dgn
 USER: schmid
 DATE: 1/23/2017
 TIME: 9:56:03 AM