


PROJECT REFERENCE NO.	SHEET NO.
U-4910B	PMP-4
APPROVED: _____	
DATE: _____	
SEAL	
	
1/20/2017	

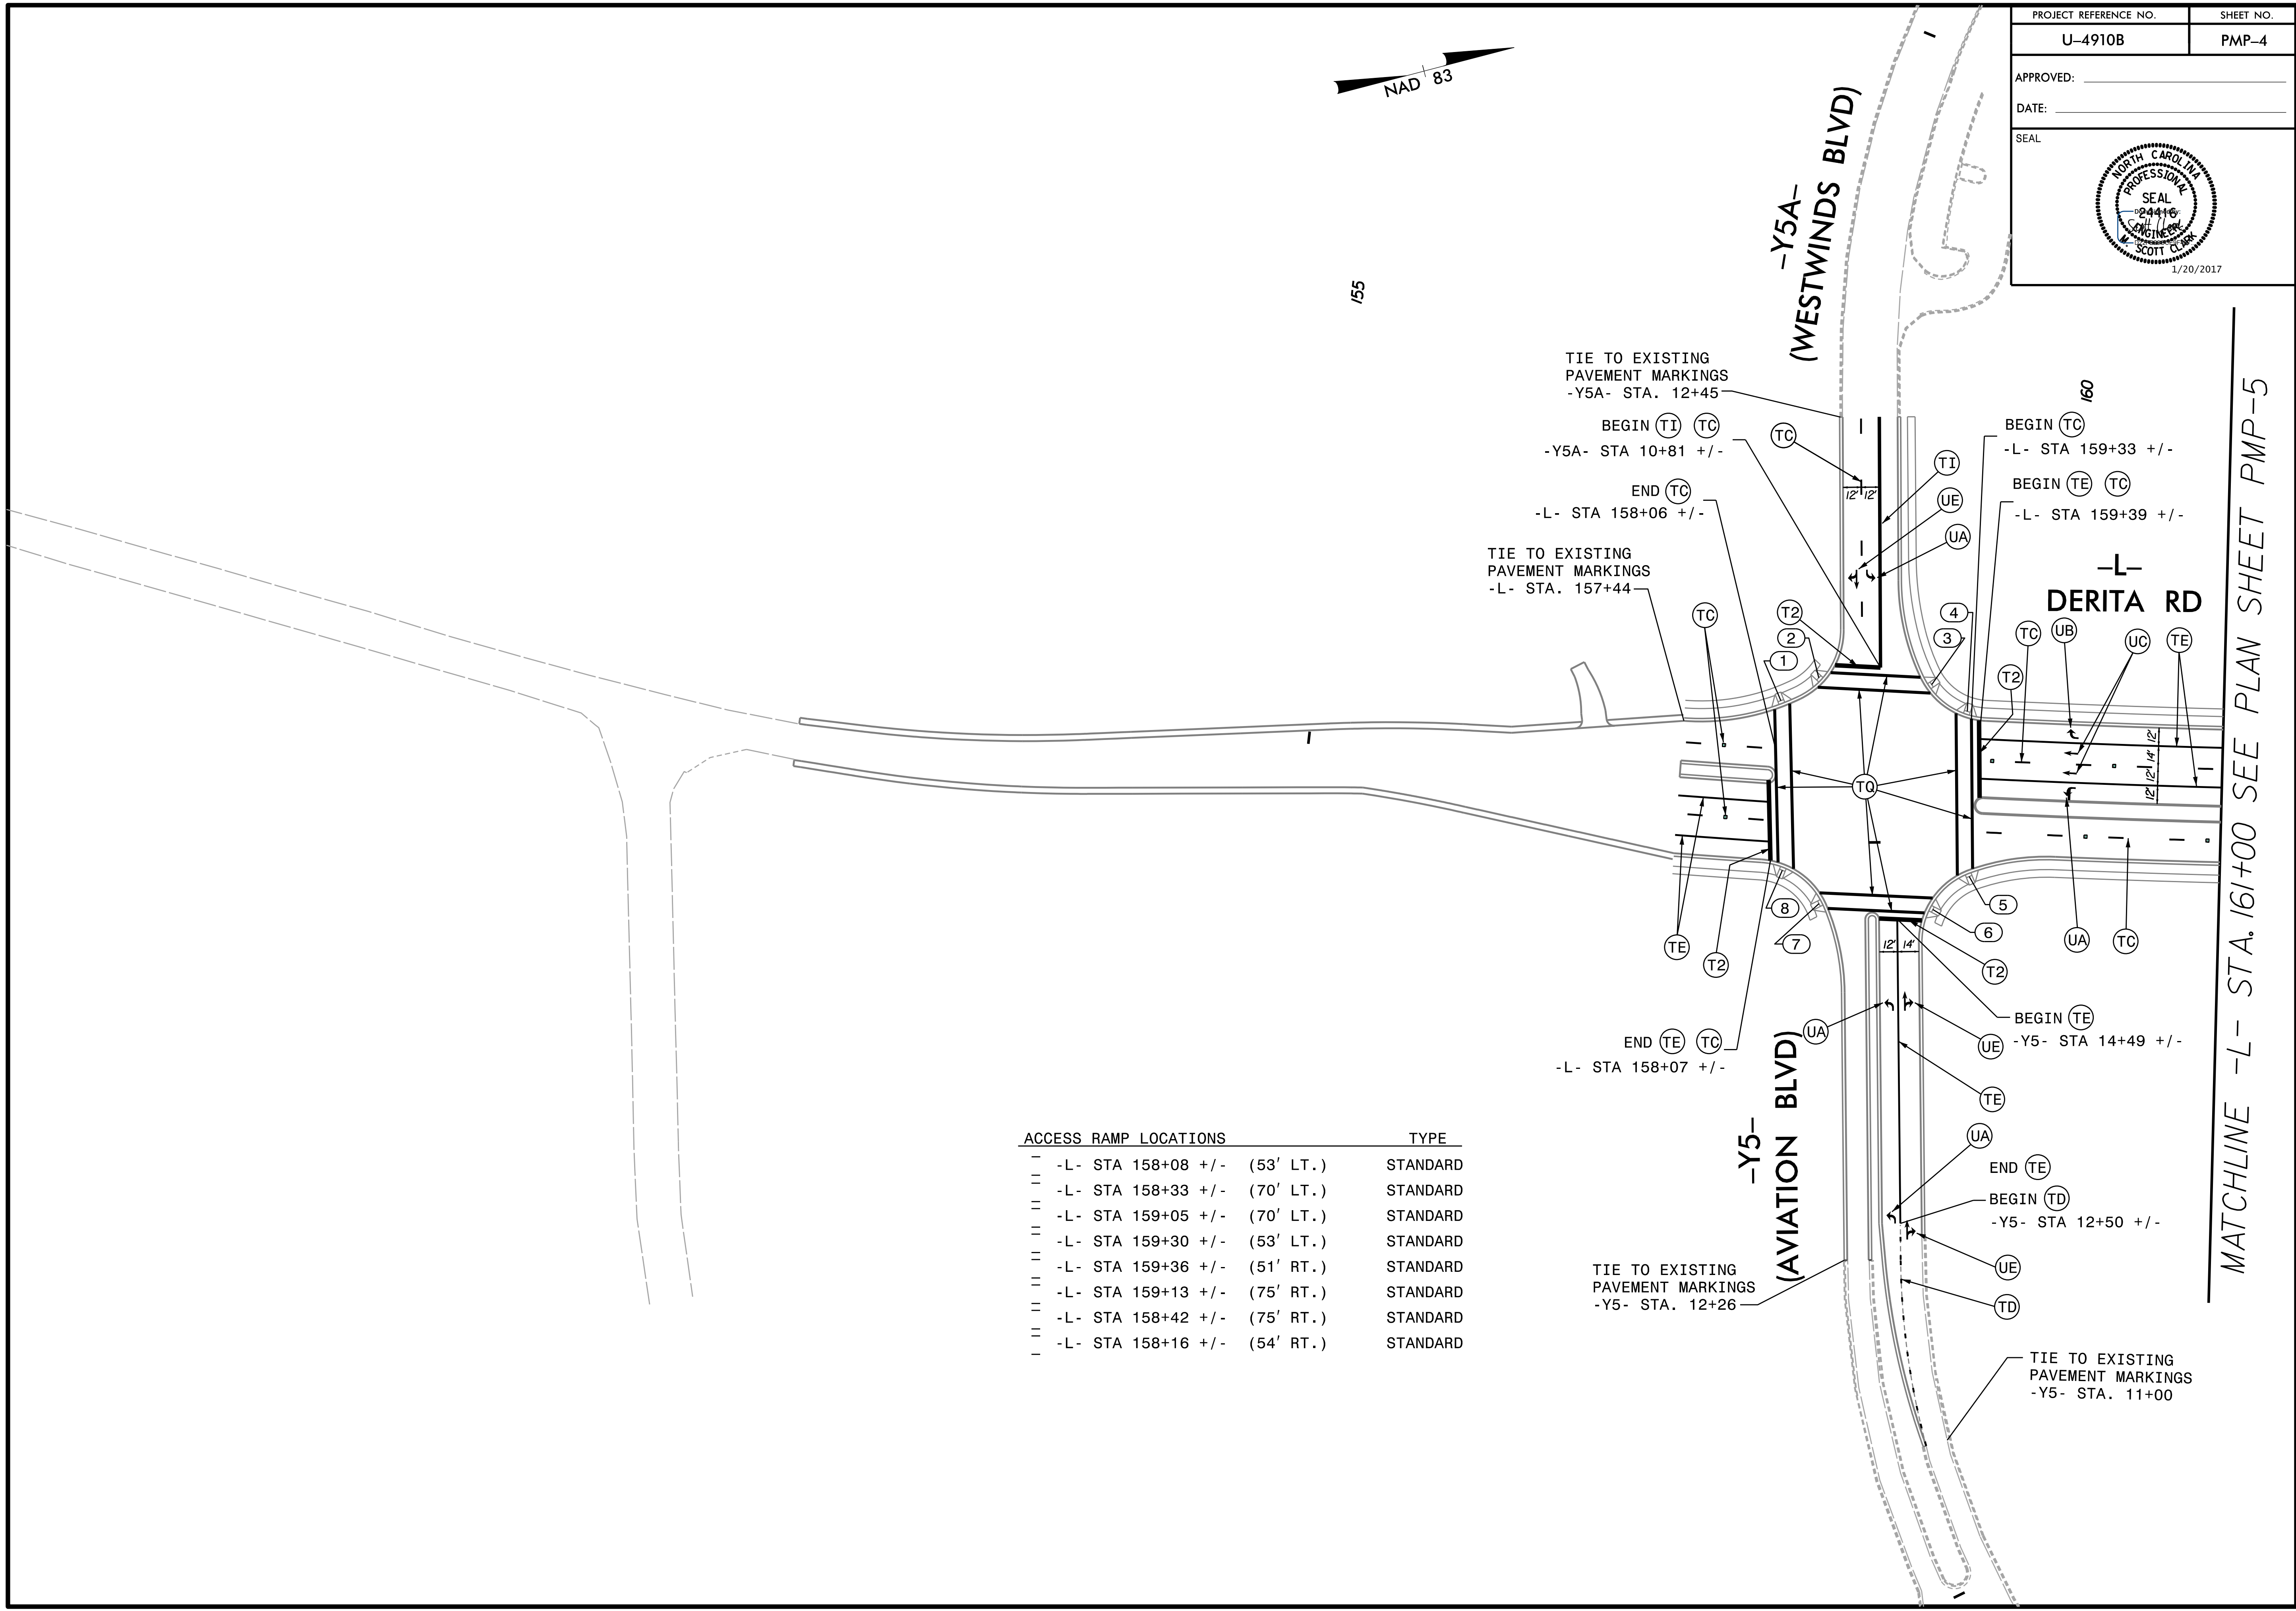

TIE TO EXISTING PAVEMENT MARKINGS
-Y5A- STA. 12+45

BEGIN (TI) (TC)
-Y5A- STA 10+81 +/-

END (TC)
-L- STA 158+06 +/-

TIE TO EXISTING PAVEMENT MARKINGS
-L- STA. 157+44

BEGIN (TC)
-L- STA 159+33 +/-

BEGIN (TE) (TC)
-L- STA 159+39 +/-

-L-
DERITA RD

END (TE) (TC)
-L- STA 158+07 +/-

BEGIN (TE)
-Y5- STA 14+49 +/-

END (TE)
BEGIN (TD)
-Y5- STA 12+50 +/-

TIE TO EXISTING PAVEMENT MARKINGS
-Y5- STA. 12+26

TIE TO EXISTING PAVEMENT MARKINGS
-Y5- STA. 11+00

ACCESS RAMP LOCATIONS	TYPE
-L- STA 158+08 +/- (53' LT.)	STANDARD
-L- STA 158+33 +/- (70' LT.)	STANDARD
-L- STA 159+05 +/- (70' LT.)	STANDARD
-L- STA 159+30 +/- (53' LT.)	STANDARD
-L- STA 159+36 +/- (51' RT.)	STANDARD
-L- STA 159+13 +/- (75' RT.)	STANDARD
-L- STA 158+42 +/- (75' RT.)	STANDARD
-L- STA 158+16 +/- (54' RT.)	STANDARD

MATCHLINE -L- STA. 161+00 SEE PLAN SHEET PMP-5