


PROJECT REFERENCE NO.	SHEET NO.
U-4910B	PMP-6
APPROVED: _____	
DATE: _____	
SEAL	



MATCHLINE -L- STA. 171+00 SEE PLAN SHEET PMP-5

MATCHLINE -L- STA. 184+00 SEE PLAN SHEET PMP-7

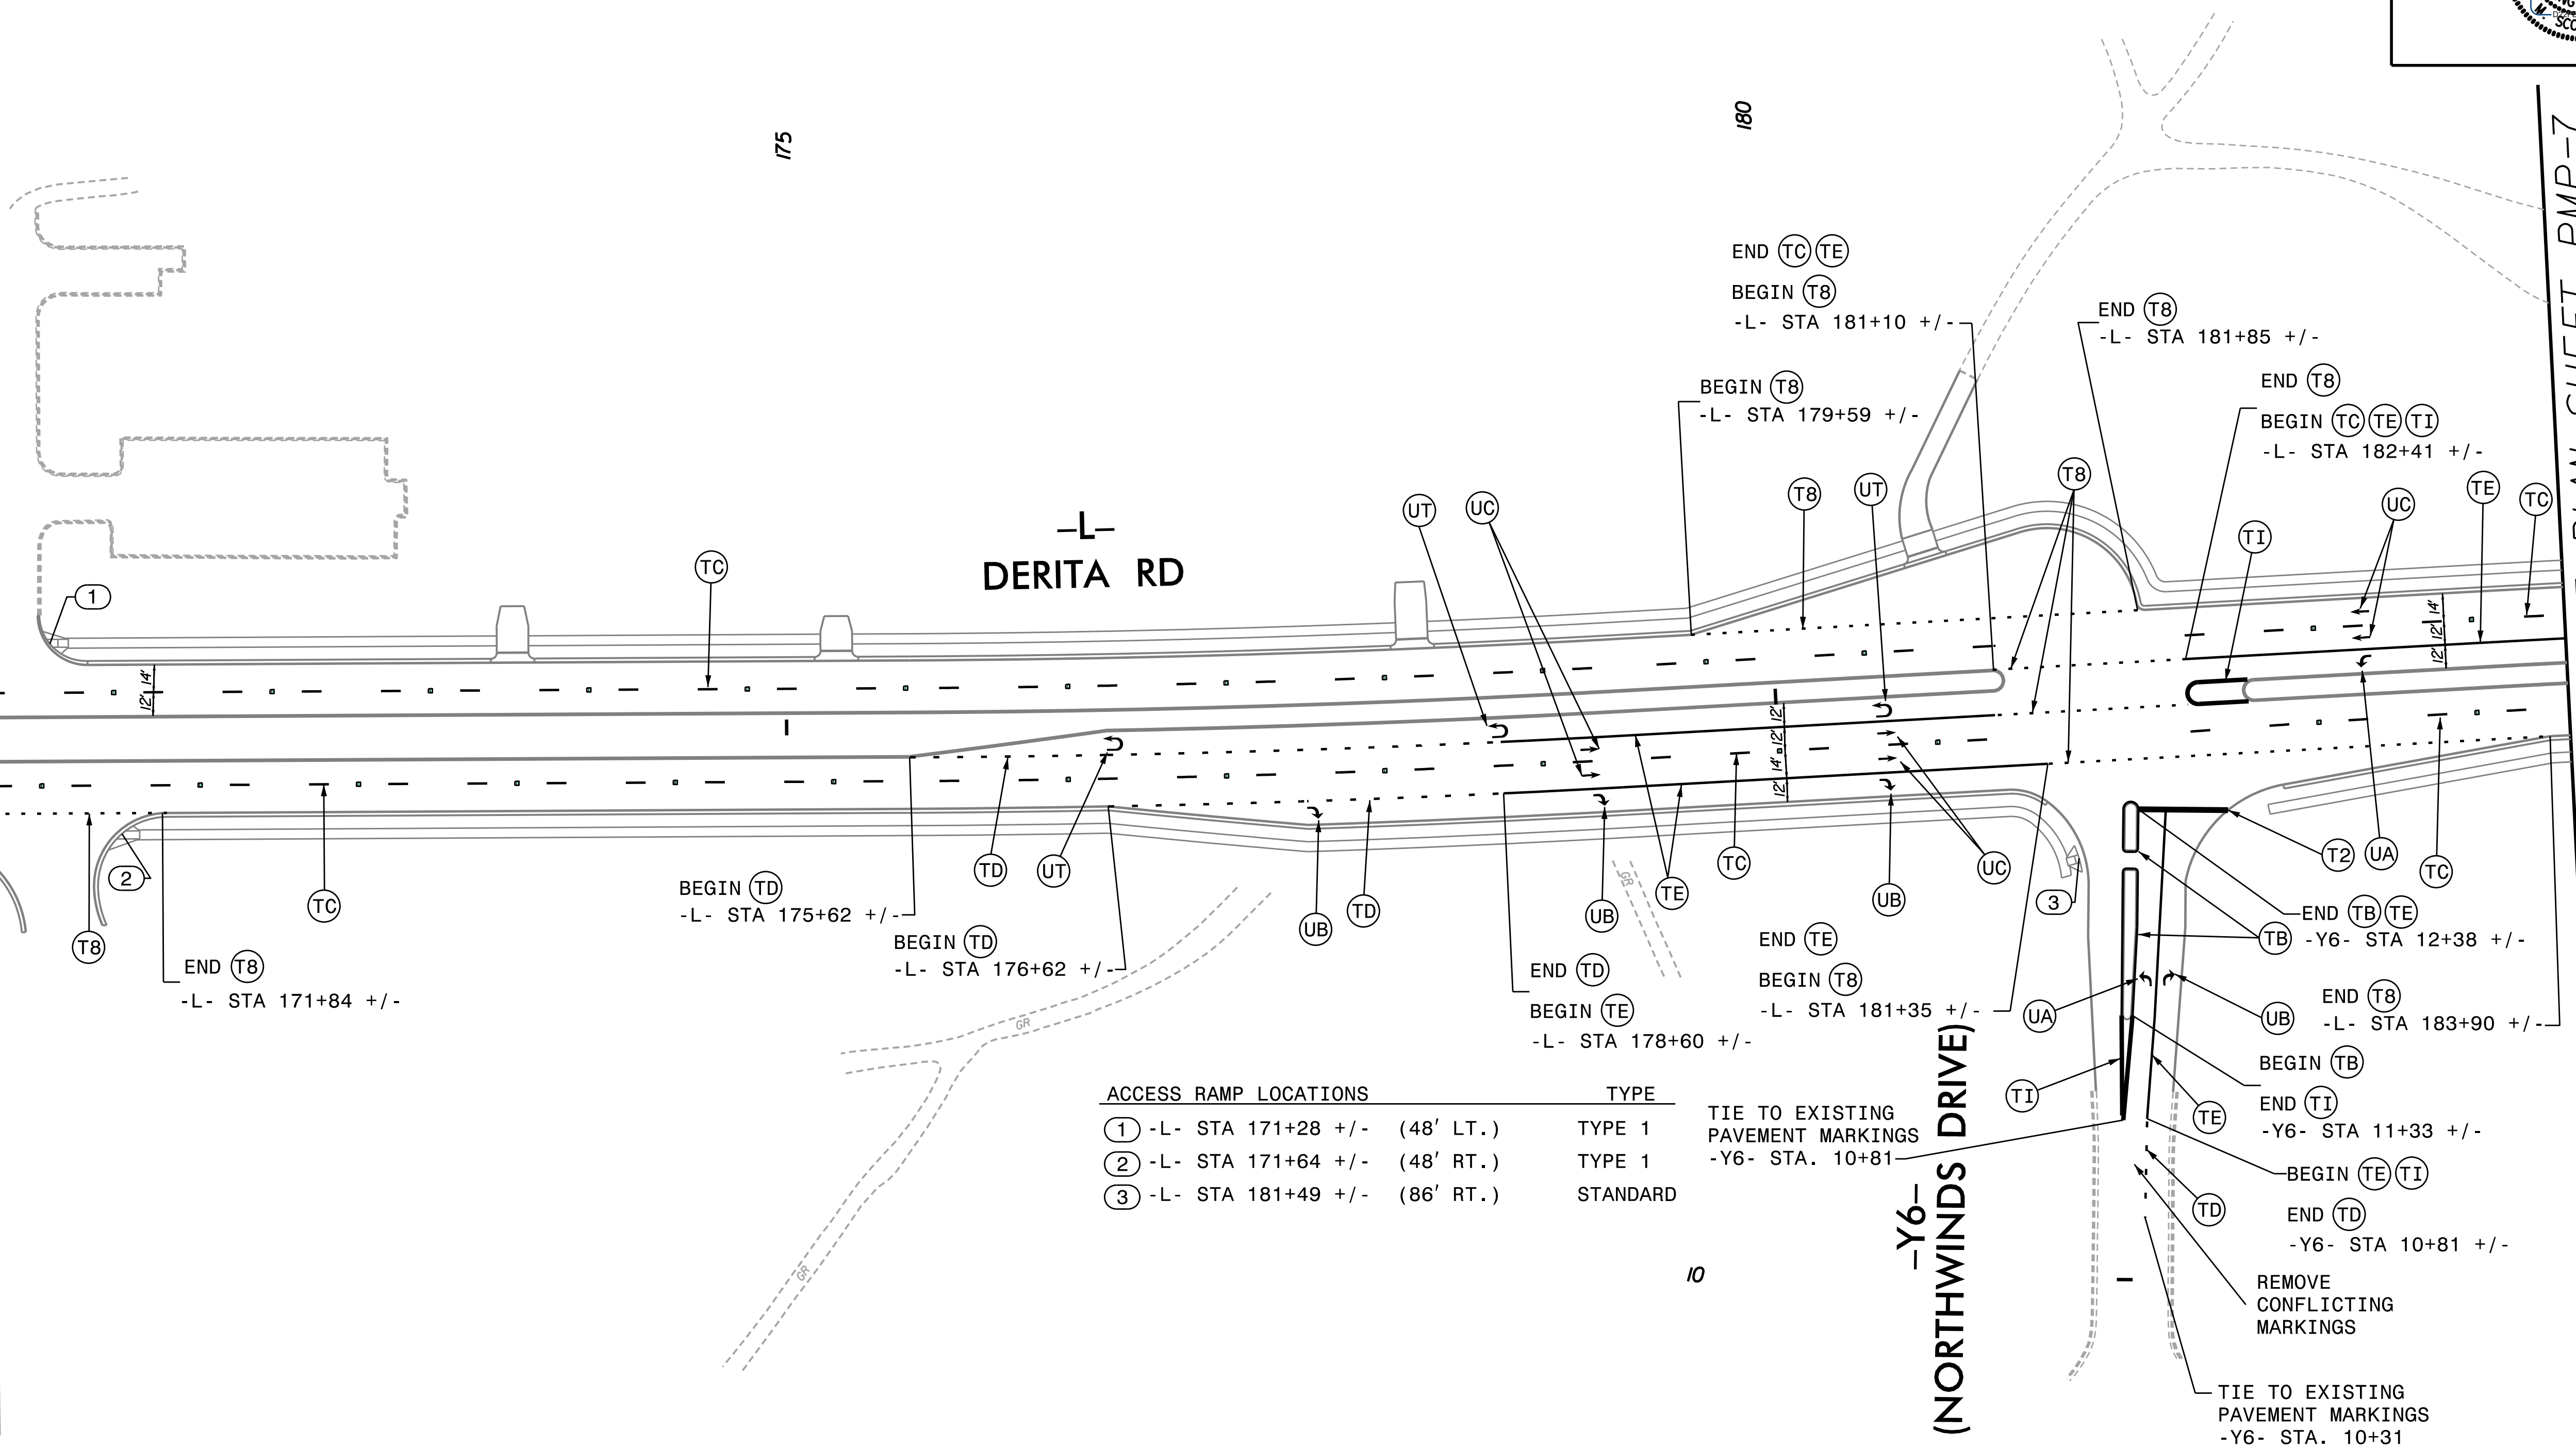

-L- DERITA RD

-Y6- (NORTHWINDS DRIVE)

ACCESS RAMP LOCATIONS	TYPE
① -L- STA 171+28 +/- (48' LT.)	TYPE 1
② -L- STA 171+64 +/- (48' RT.)	TYPE 1
③ -L- STA 181+49 +/- (86' RT.)	STANDARD

TIE TO EXISTING PAVEMENT MARKINGS -Y6- STA. 10+81

TIE TO EXISTING PAVEMENT MARKINGS -Y6- STA. 10+31

REMOVE CONFLICTING MARKINGS