



PROJECT REFERENCE NO.	SHEET NO.
U-4910B	PMP-7
APPROVED: _____	
DATE: _____	
SEAL	

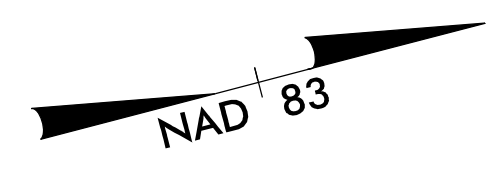

MATCHLINE -L- STA. 184+00 SEE PLAN SHEET PMP-6

MATCHLINE -L- STA. 198+00 SEE PLAN SHEET PMP-8

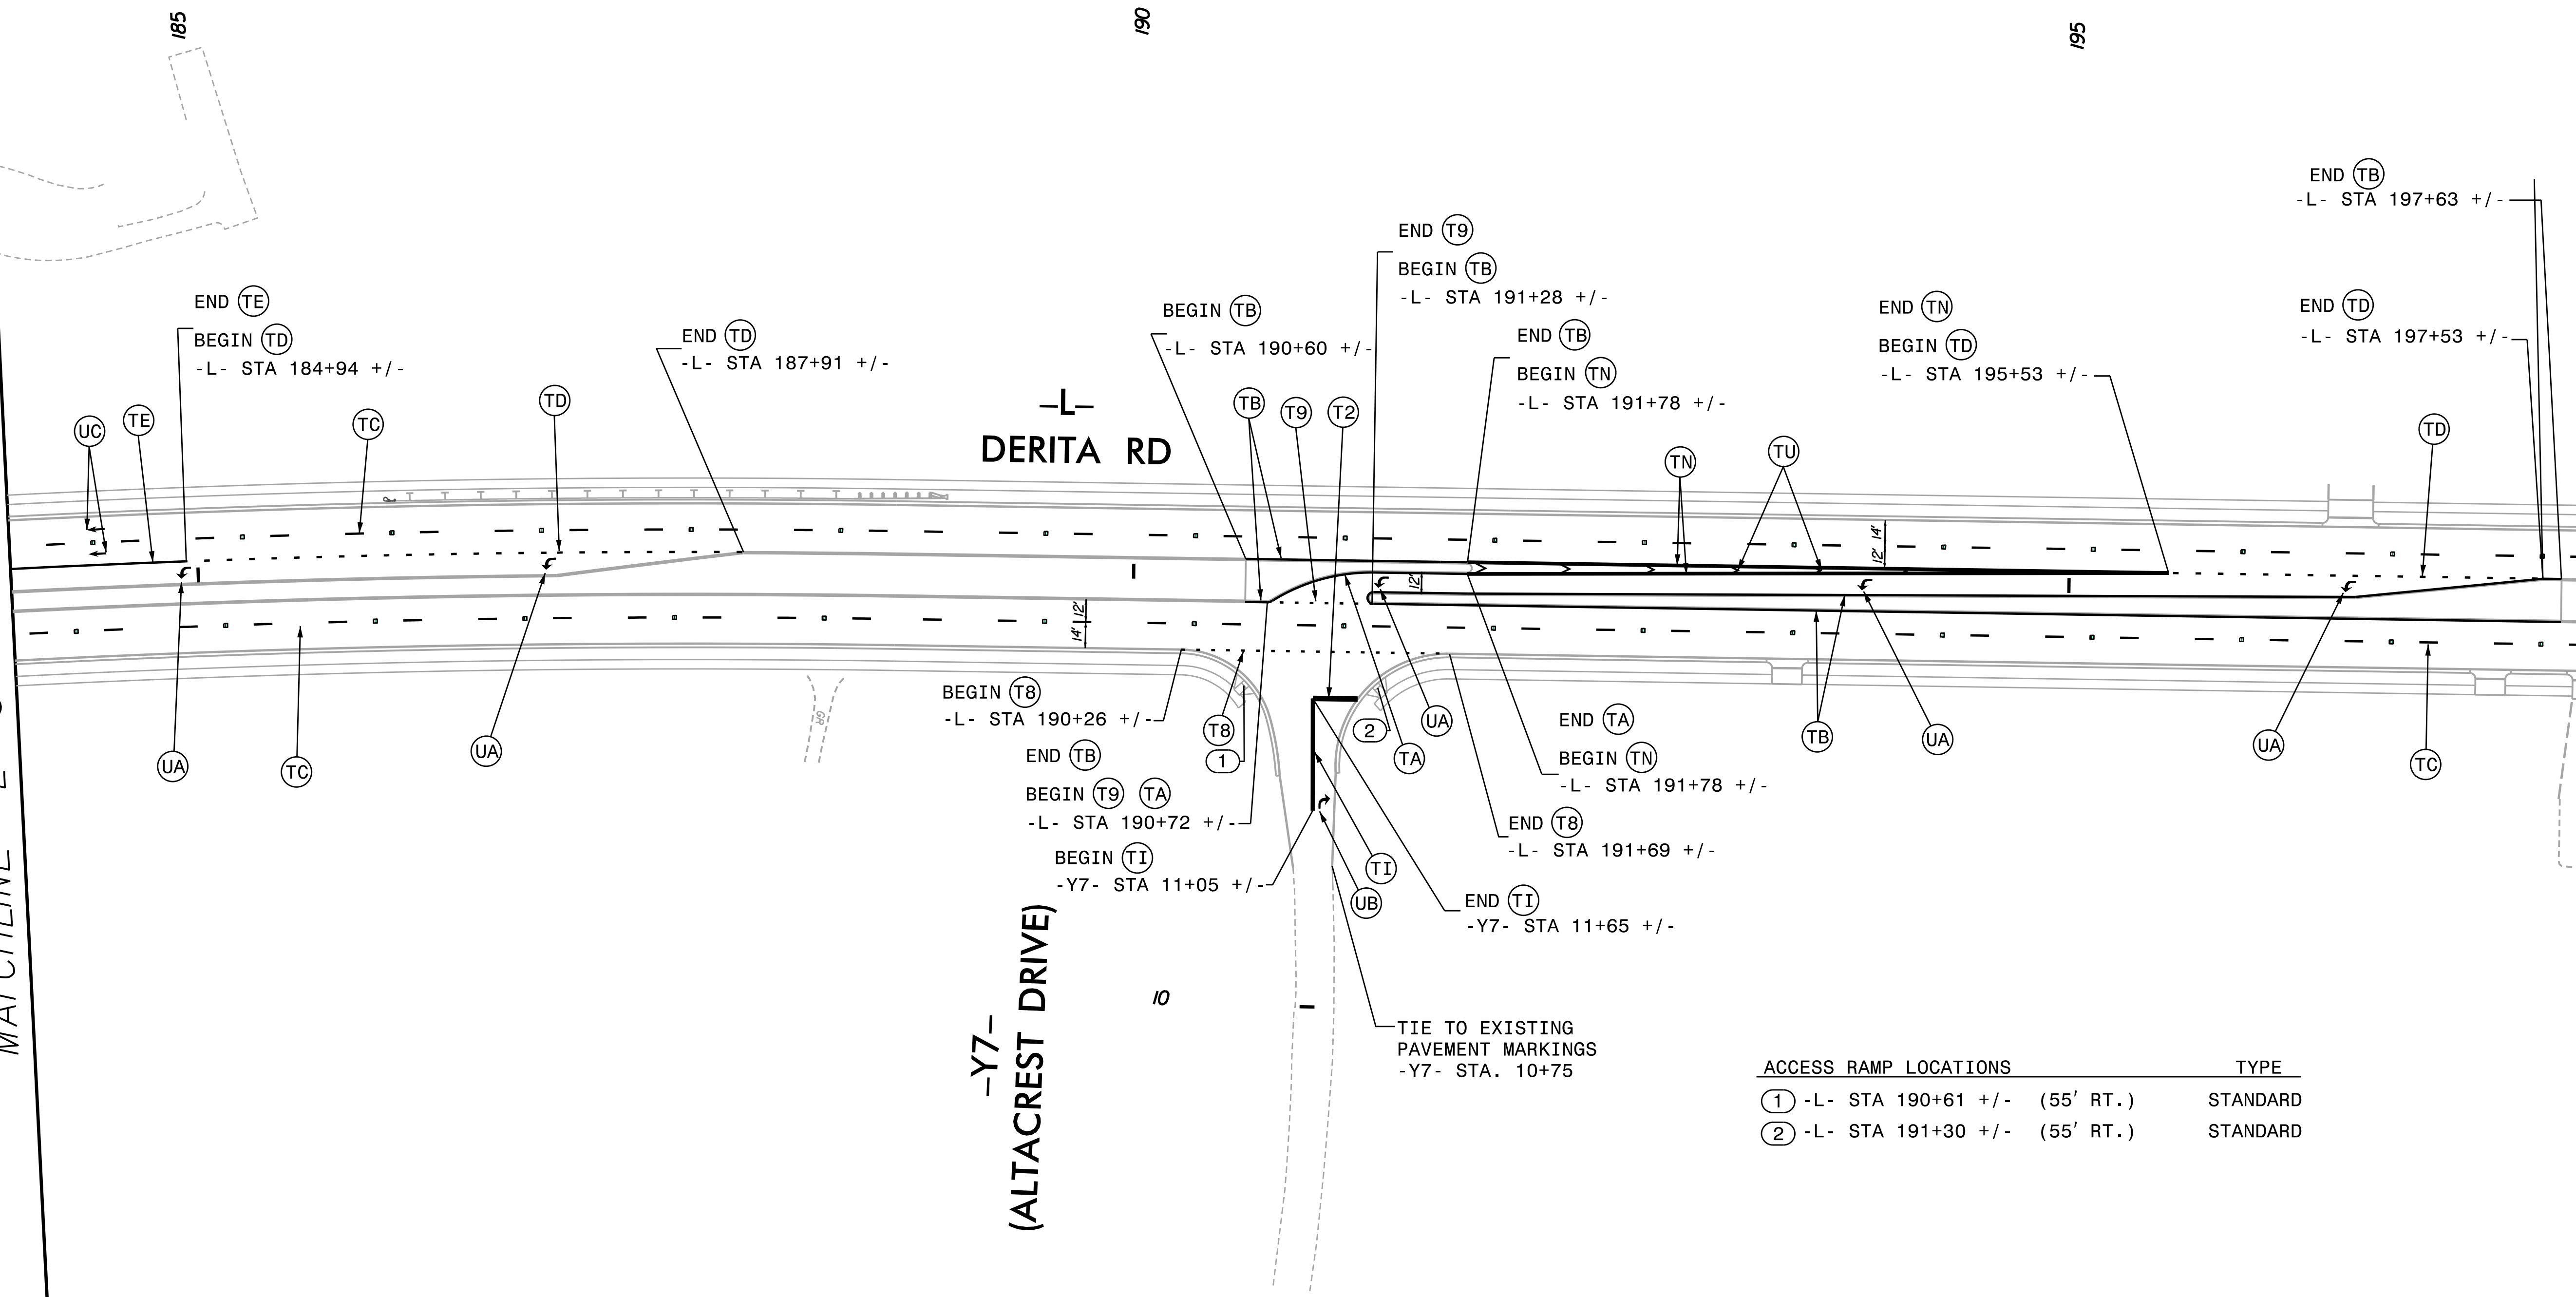

-Y7- (ALTACREST DRIVE)

TIE TO EXISTING PAVEMENT MARKINGS -Y7- STA. 10+75

ACCESS RAMP LOCATIONS		TYPE
①	-L- STA 190+61 +/- (55' RT.)	STANDARD
②	-L- STA 191+30 +/- (55' RT.)	STANDARD