



PROJECT REFERENCE NO. U-4910B	SHEET NO. PMP-8
APPROVED: _____	
DATE: _____	
SEAL	

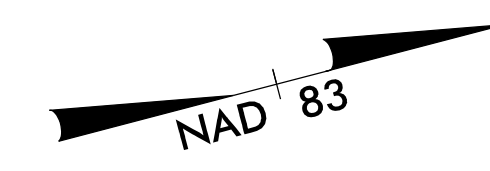

MATCHLINE -L- STA. 198+00 SEE PLAN SHEET PMP-7

MATCHLINE STA. 212+00 SEE PLAN SHEET PMP-9

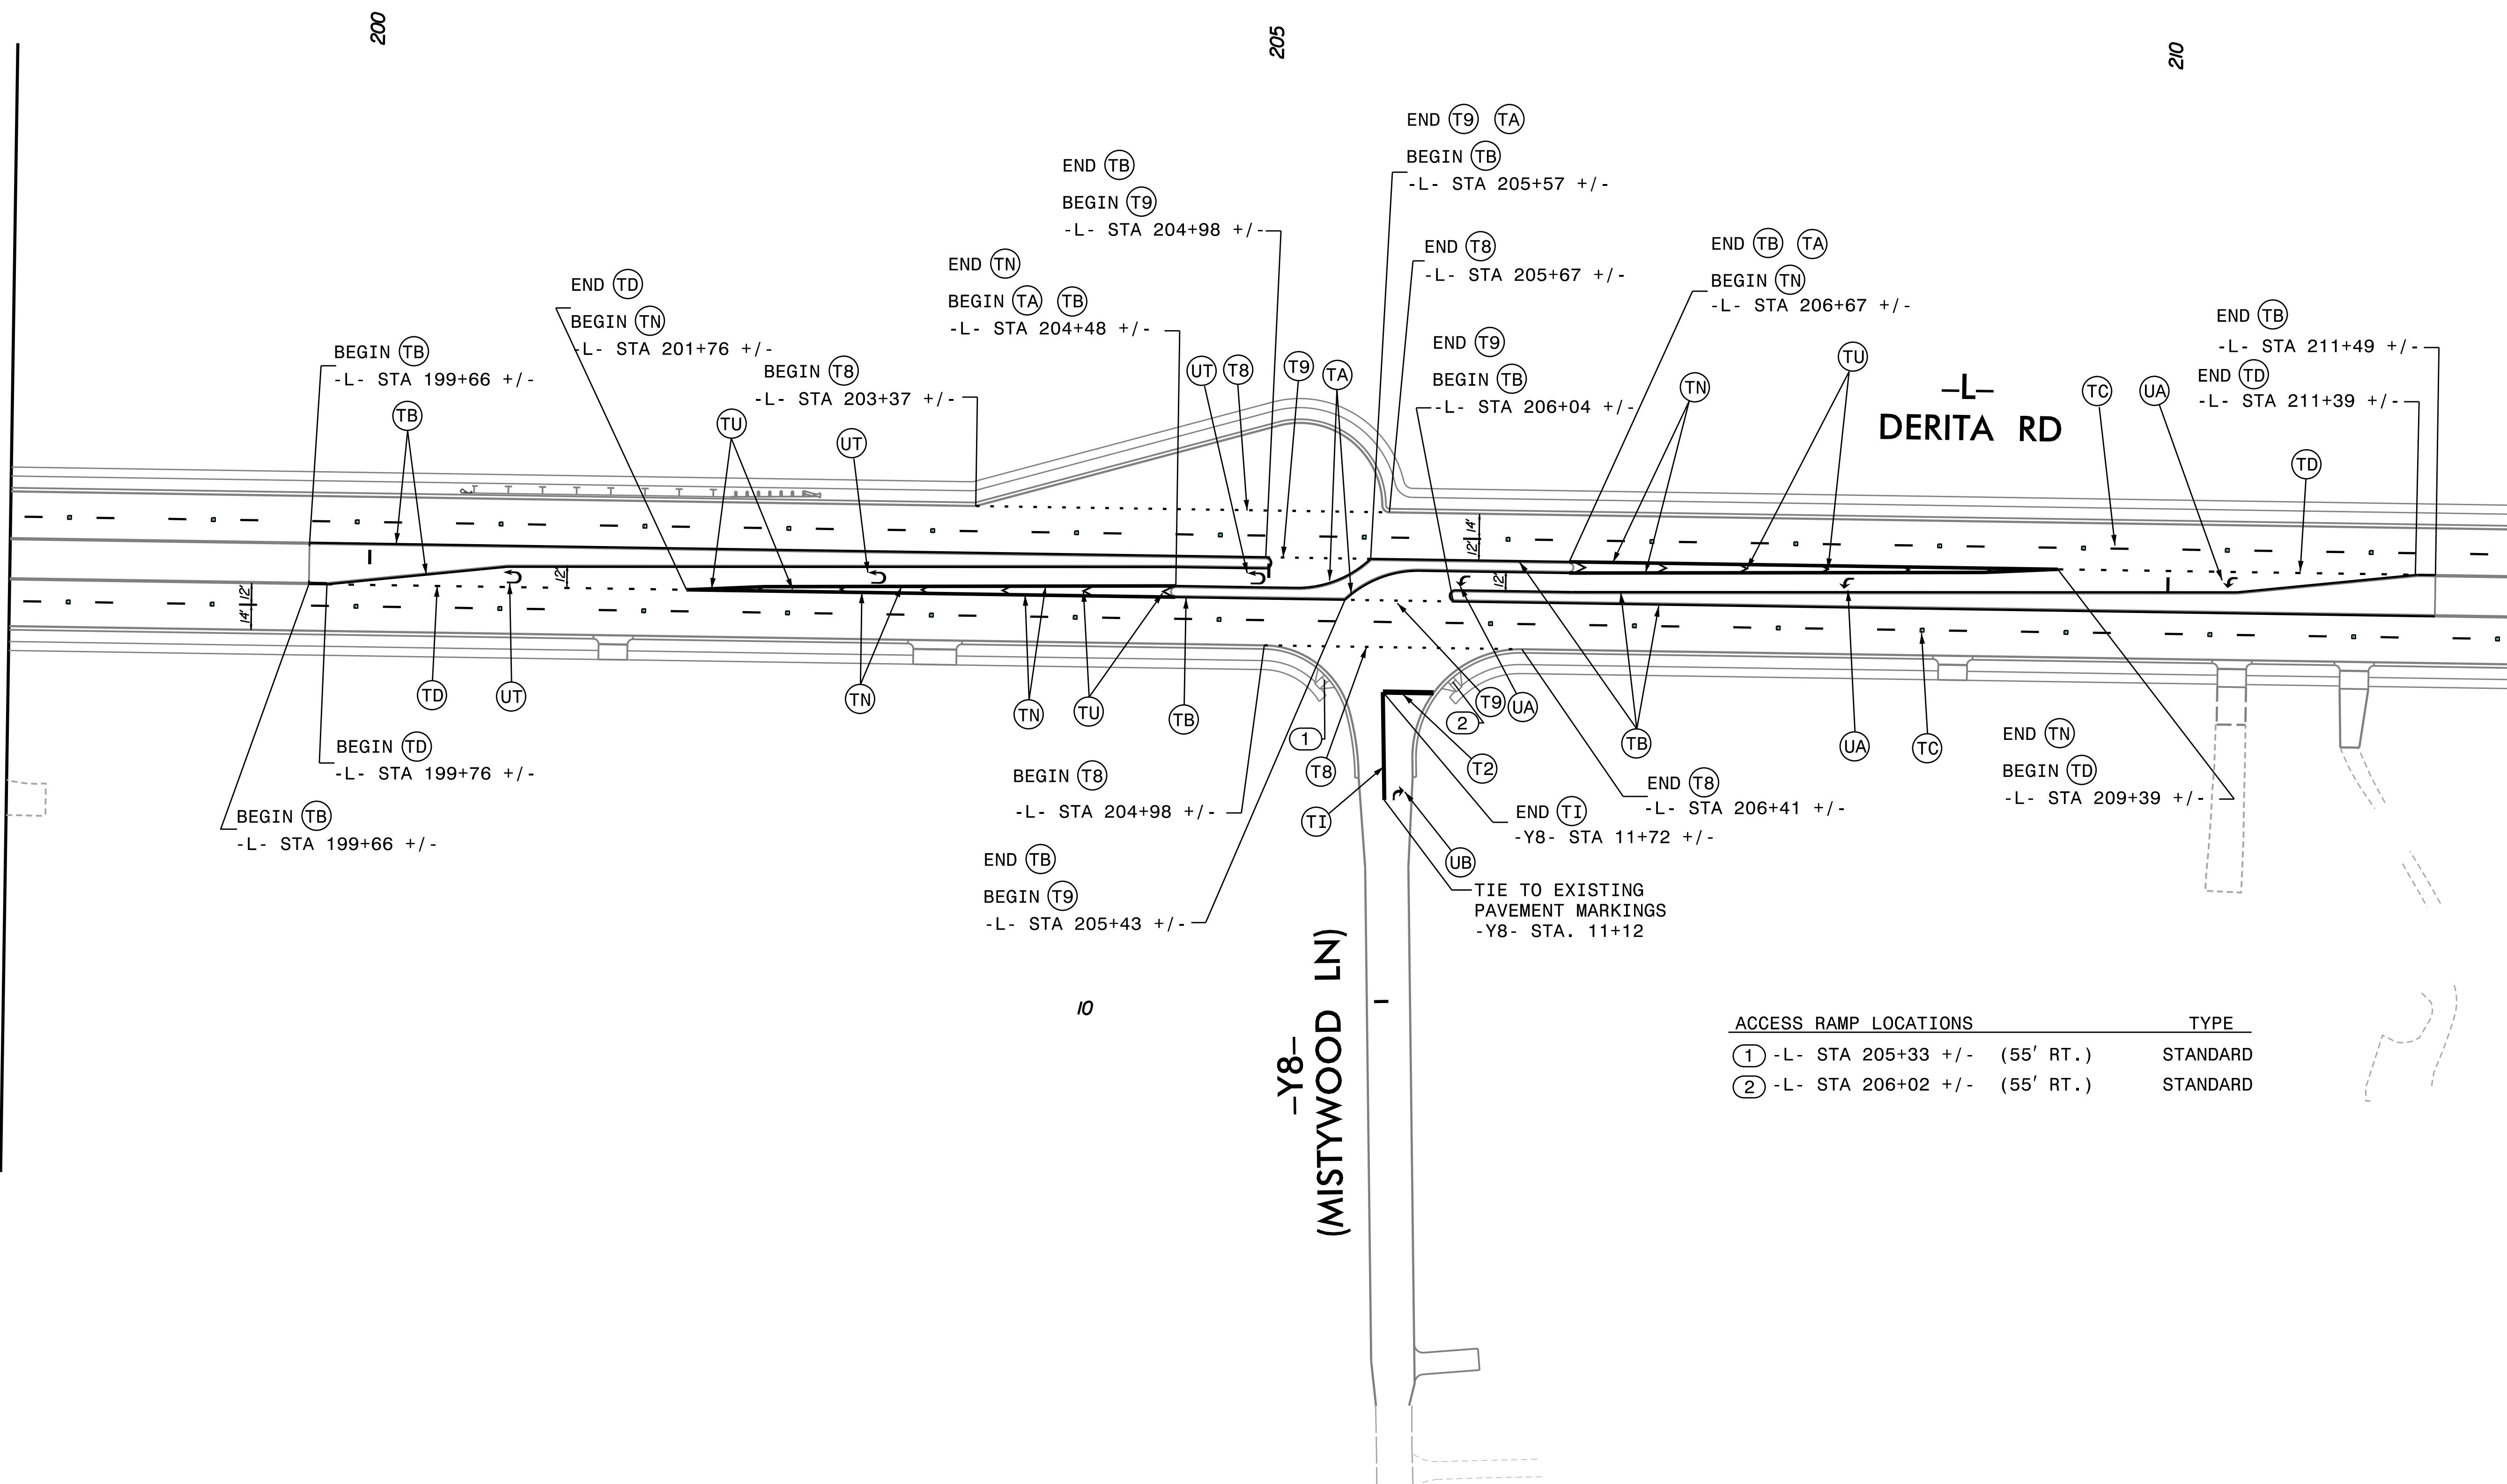

ACCESS RAMP LOCATIONS	TYPE
① -L- STA 205+33 +/- (55' RT.)	STANDARD
② -L- STA 206+02 +/- (55' RT.)	STANDARD