


|                       |           |
|-----------------------|-----------|
| PROJECT REFERENCE NO. | SHEET NO. |
| U-4910B               | PMP-9     |
| APPROVED: _____       |           |
| DATE: _____           |           |
| SEAL                  |           |
|                       |           |



MATCHLINE -L- STA. 212+00 SEE PLAN SHEET PMP-8

MATCHLINE -L- STA. 225+50 SEE PLAN SHEET PMP-10

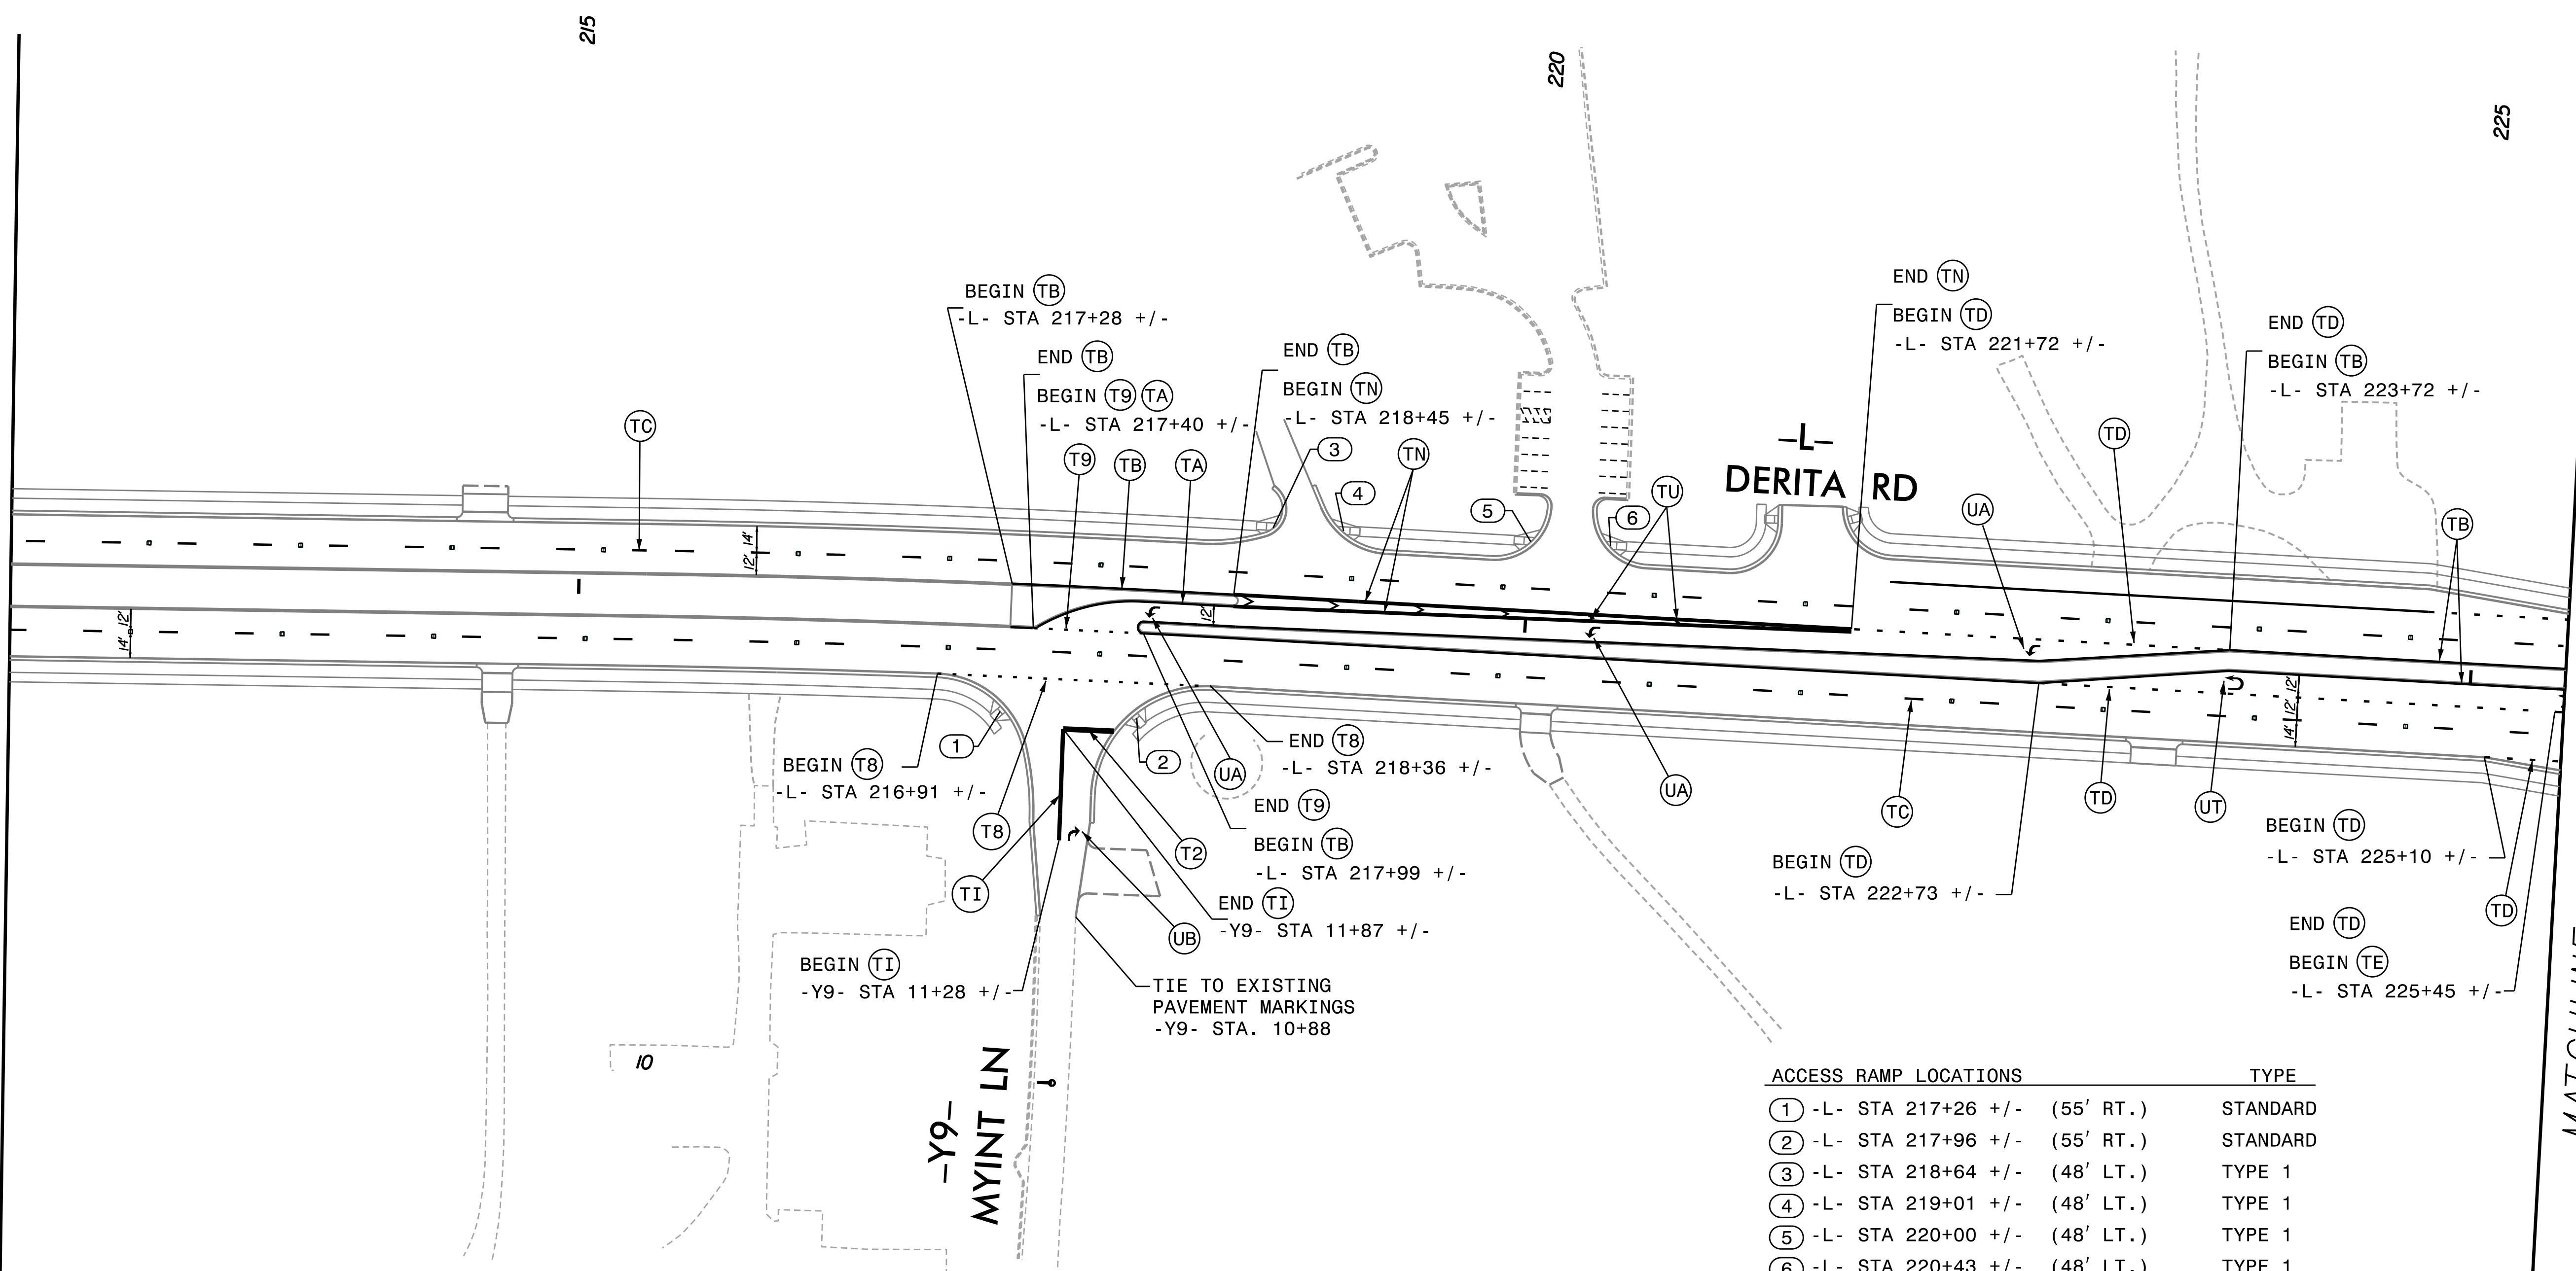

| ACCESS RAMP LOCATIONS |                              | TYPE     |
|-----------------------|------------------------------|----------|
| ①                     | -L- STA 217+26 +/- (55' RT.) | STANDARD |
| ②                     | -L- STA 217+96 +/- (55' RT.) | STANDARD |
| ③                     | -L- STA 218+64 +/- (48' LT.) | TYPE 1   |
| ④                     | -L- STA 219+01 +/- (48' LT.) | TYPE 1   |
| ⑤                     | -L- STA 220+00 +/- (48' LT.) | TYPE 1   |
| ⑥                     | -L- STA 220+43 +/- (48' LT.) | TYPE 1   |

TIE TO EXISTING PAVEMENT MARKINGS  
-Y9- STA. 10+88