



PROJECT REFERENCE NO.	SHEET NO.
U-4910B	PMP-10
APPROVED: _____	
DATE: _____	
SEAL	

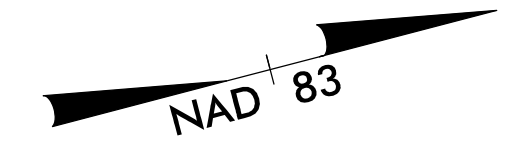

MATCHLINE -L- STA. 225+50 SEE PLAN SHEET PMP-9

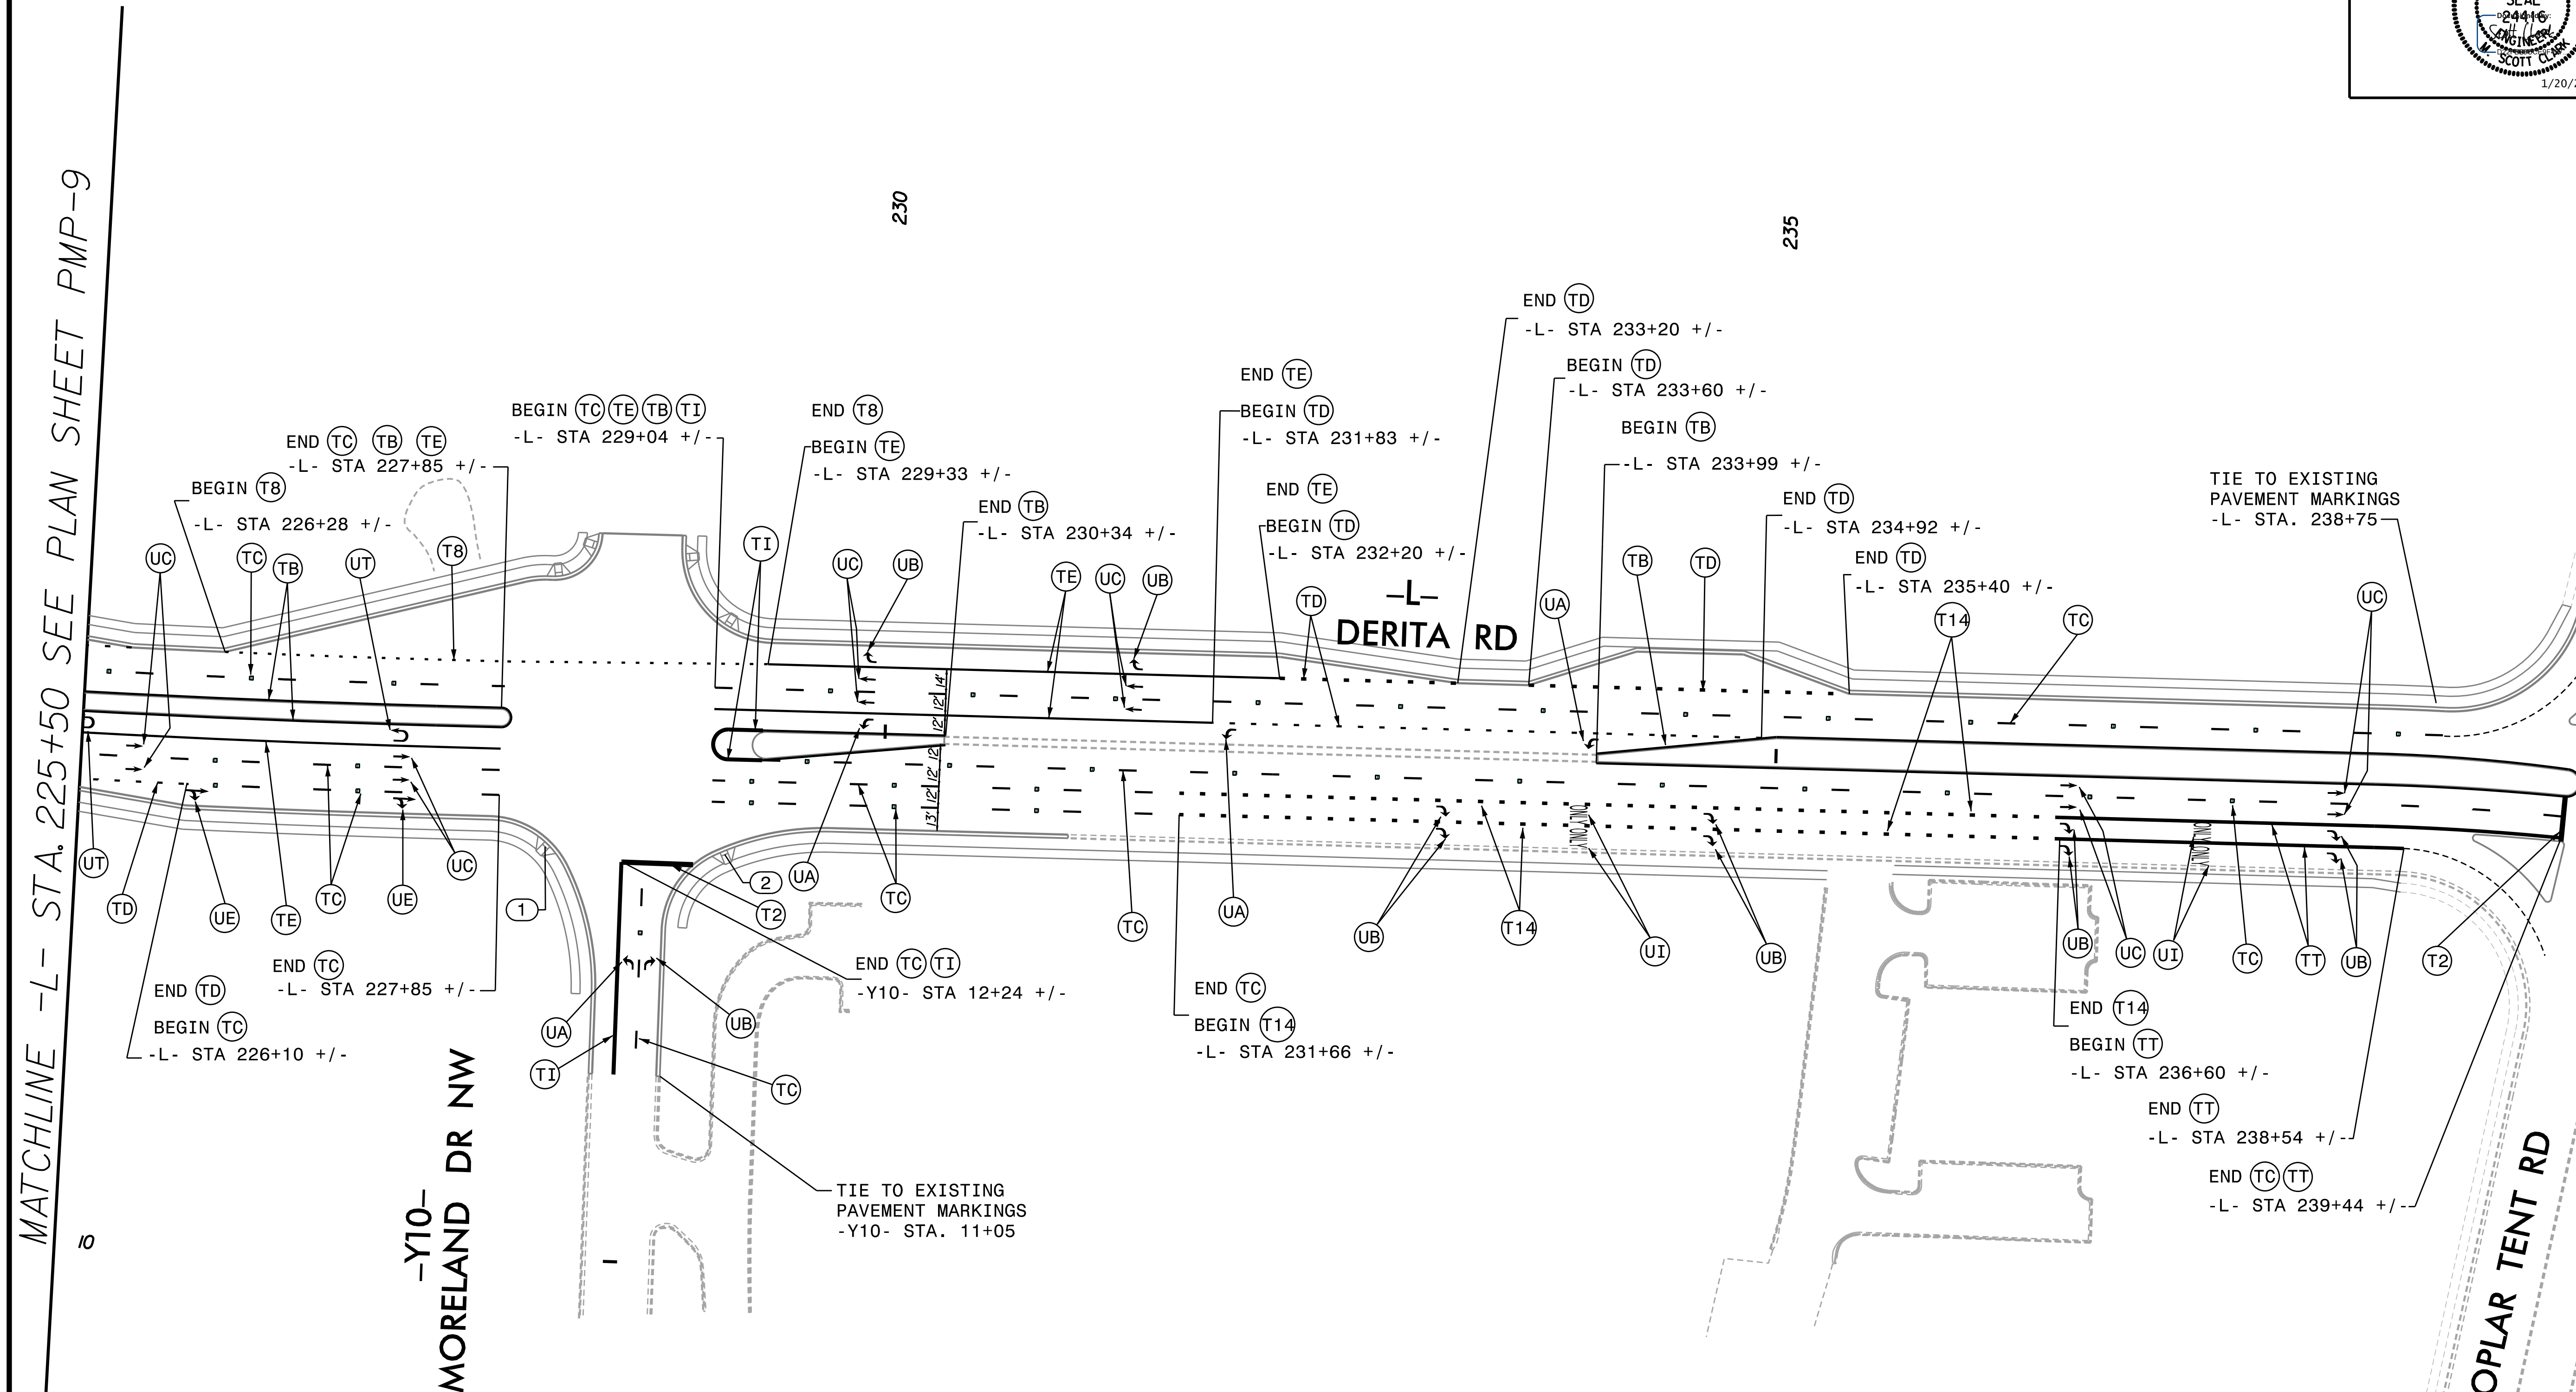

-Y10-
WESTMORELAND DR NW

POPLAR TENT RD

TIE TO EXISTING
PAVEMENT MARKINGS
-Y10- STA. 11+05

TIE TO EXISTING
PAVEMENT MARKINGS
-L- STA. 238+75

ACCESS RAMP LOCATIONS	TYPE
① -L- STA 228+12 +/- (64' RT.)	STANDARD
② -L- STA 229+11 +/- (66' RT.)	STANDARD