


PROJECT REFERENCE NO.	SHEET NO.
U-4910B	SGN-4
APPROVED: _____	
DATE: _____	
SEAL	



155

NOTE:
 1. DISPOSAL OF SIGN SYSTEM, U-CHANNEL

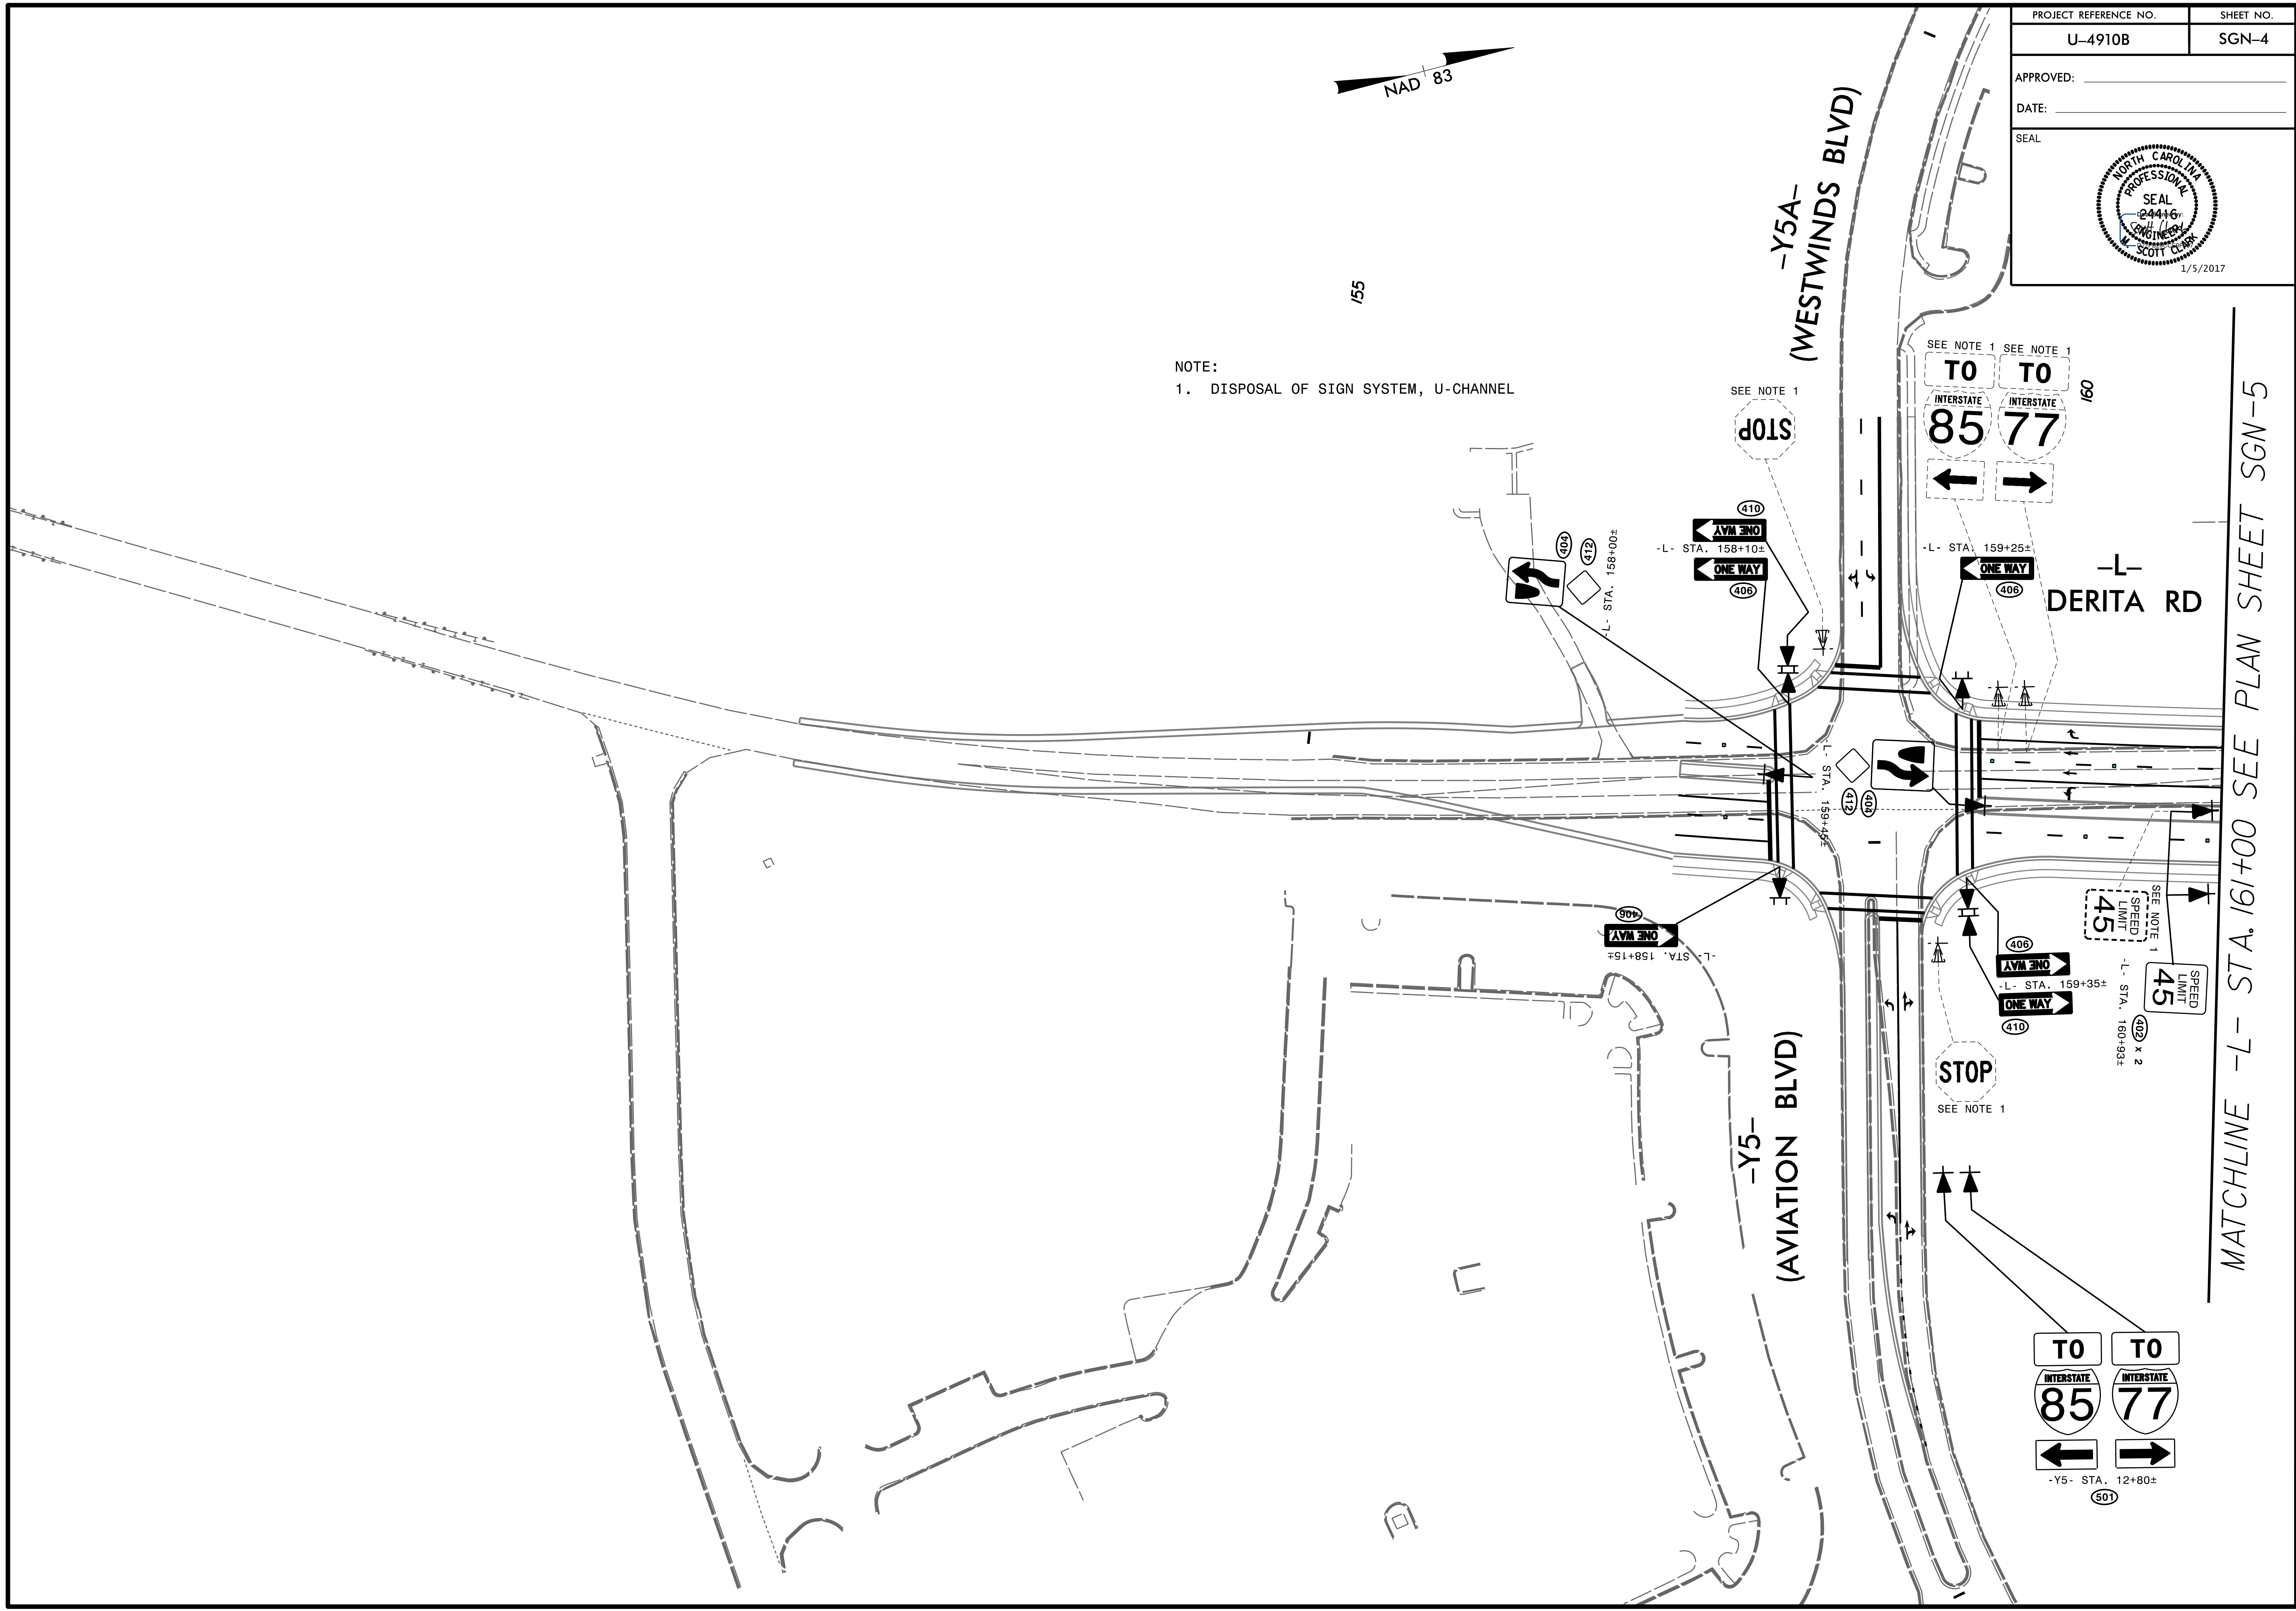

MATCHLINE -L- STA. 161+00 SEE PLAN SHEET SGN-5

-Y5- STA. 12+80±

(501)

TO INTERSTATE 85 ←

TO INTERSTATE 77 →

SEE NOTE 1

TO INTERSTATE 85 ←

TO INTERSTATE 77 →

160

SEE NOTE 1

STOP

(410)

AVM END

-L- STA. 158+10±

(406)

ONE WAY

-L- STA. 159+25±

(406)

ONE WAY

-L- DERITA RD

(406)

AVM END

-L- STA. 158+15±

SEE NOTE 1

SPEED LIMIT 45

(406)

AVM END

-L- STA. 159+35±

(410)

ONE WAY

STOP

SEE NOTE 1

SEE NOTE 1

SPEED LIMIT 45

(402) x 2

-L- STA. 160+93±