



PROJECT REFERENCE NO.	SHEET NO.
U-4910B	SGN-5
APPROVED: _____	
DATE: _____	
SEAL	
	

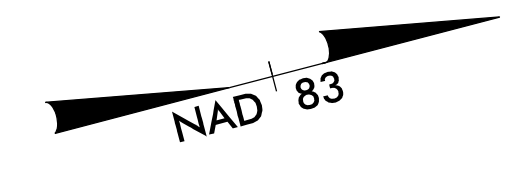

MATCHLINE -L- STA. 161+00 SEE PLAN SHEET SGN-4

MATCHLINE -L- STA. 171+00 SEE PLAN SHEET SGN-6

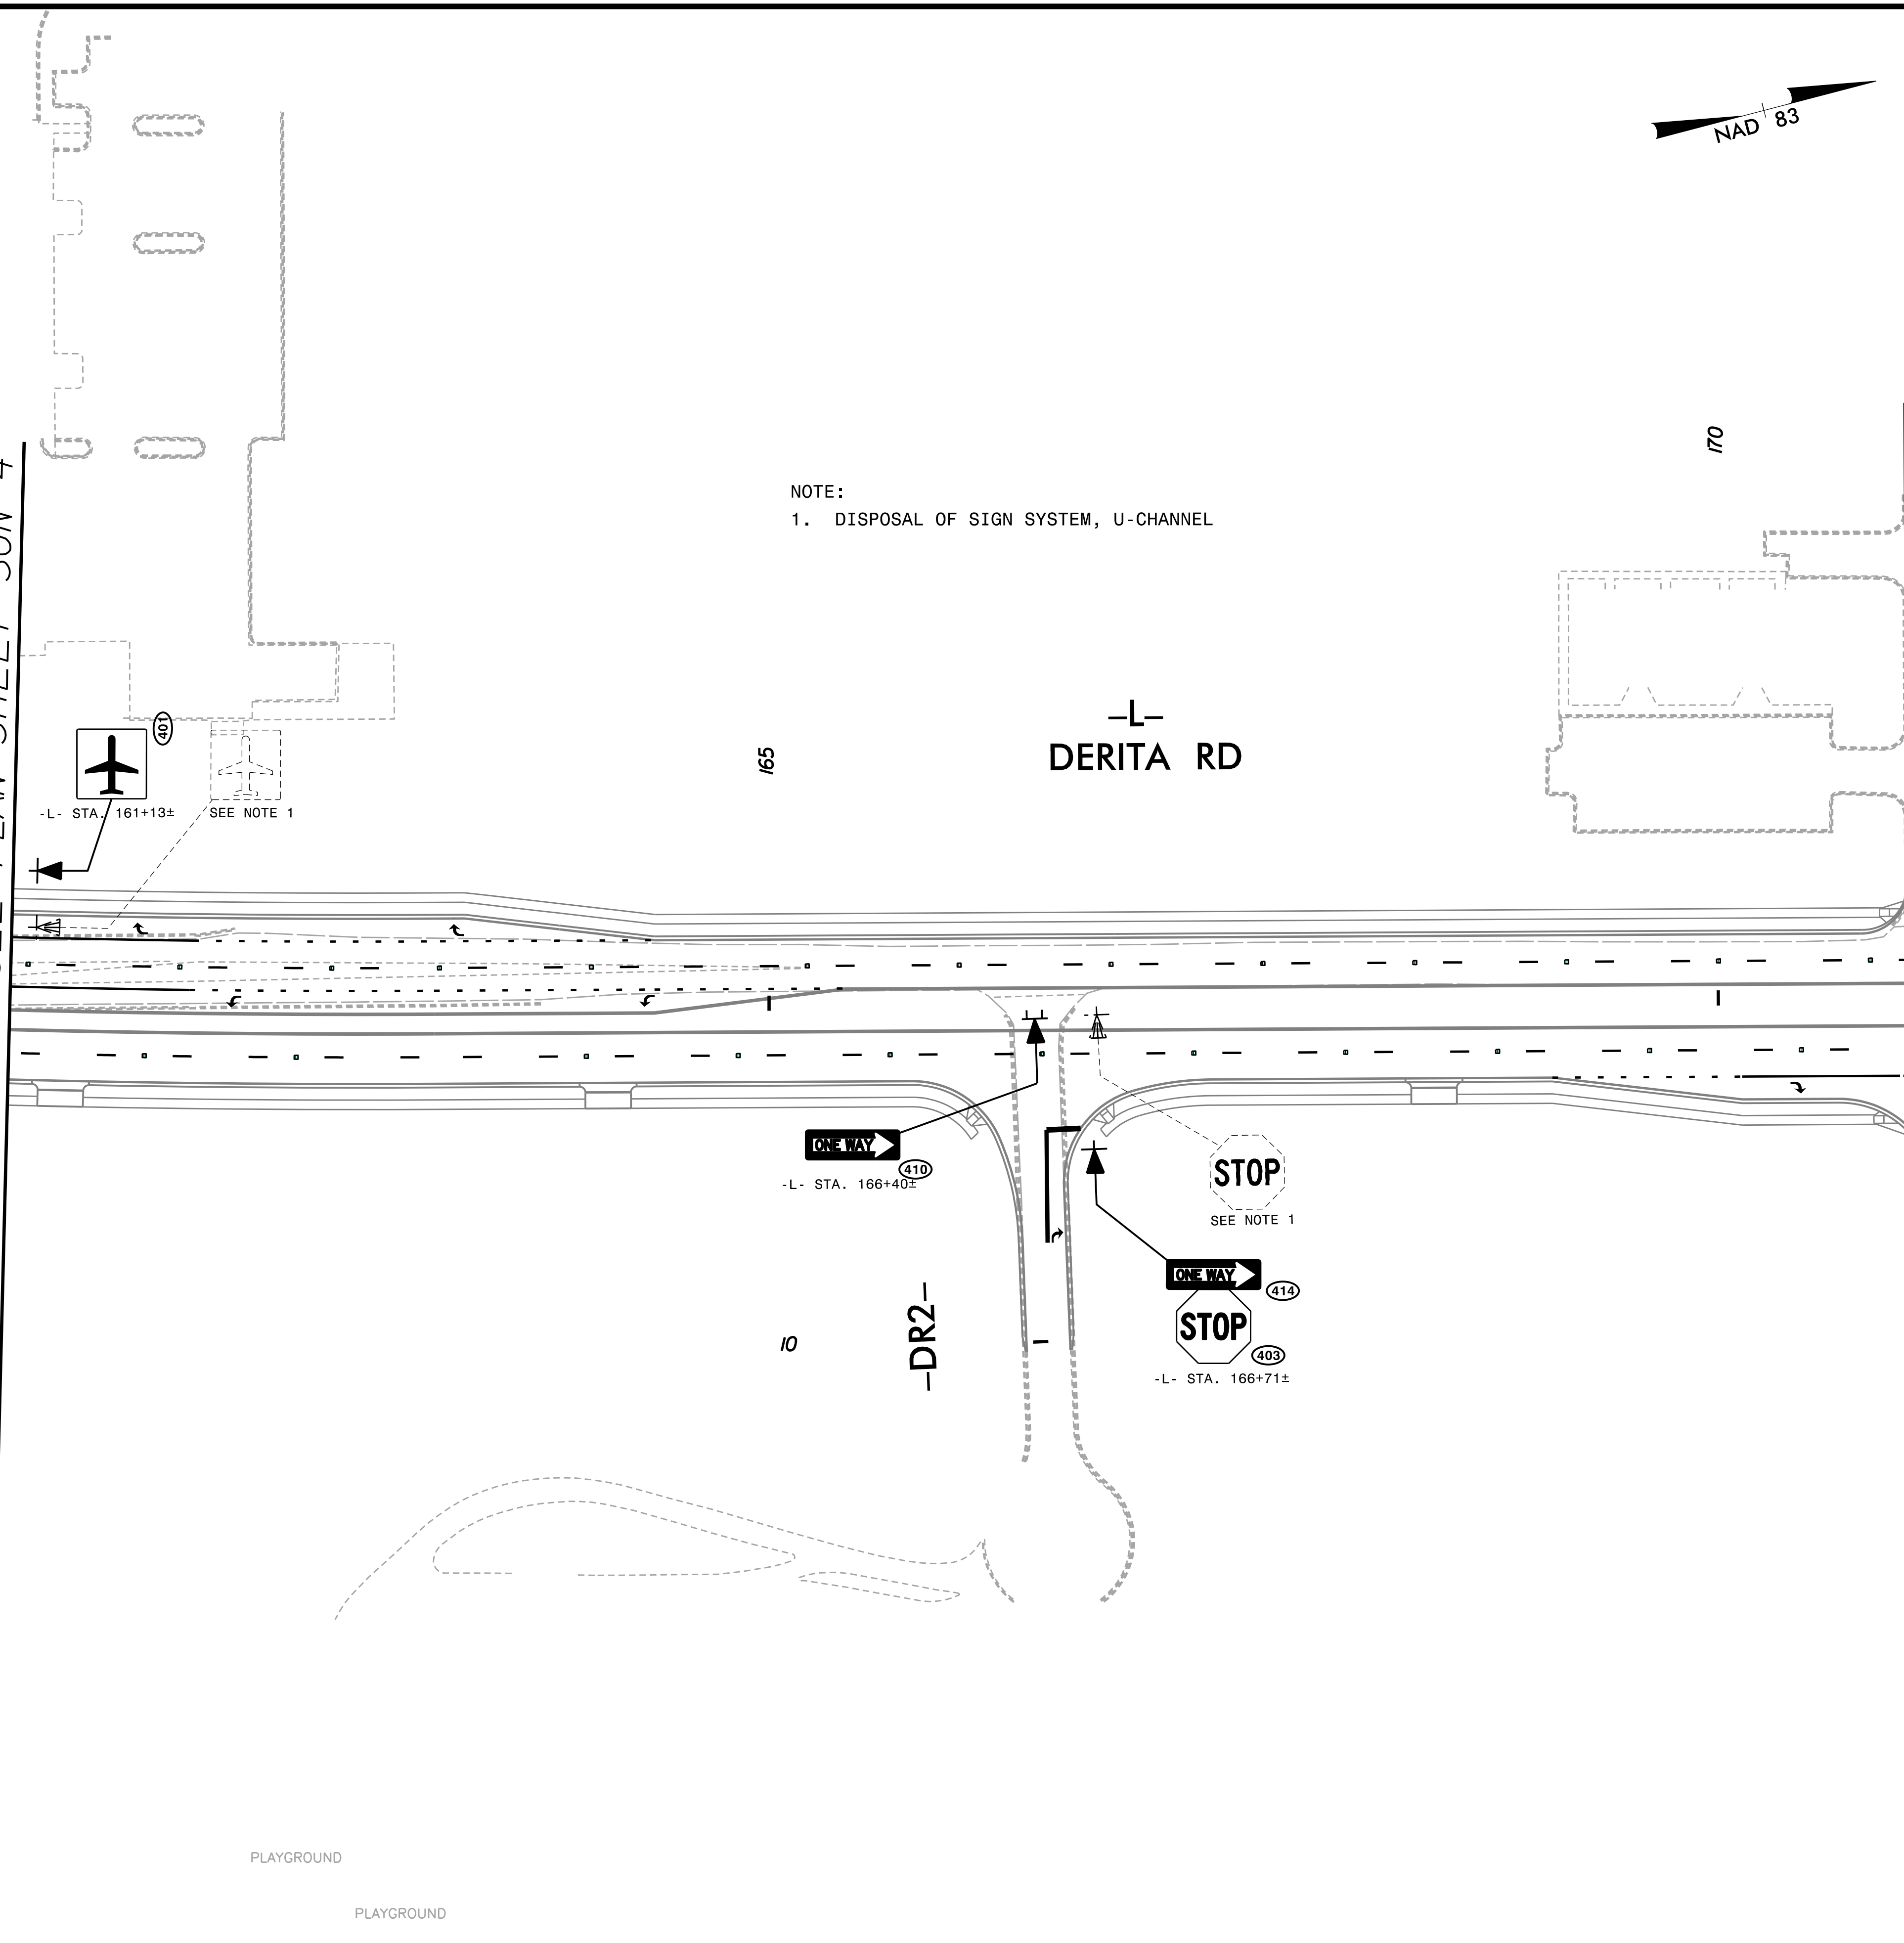

NOTE:
1. DISPOSAL OF SIGN SYSTEM, U-CHANNEL

-L-
DERITA RD

-DR2-

PLAYGROUND
PLAYGROUND