



PROJECT REFERENCE NO.	SHEET NO.
U-4910B	SGN-6
APPROVED: _____	
DATE: _____	
SEAL	

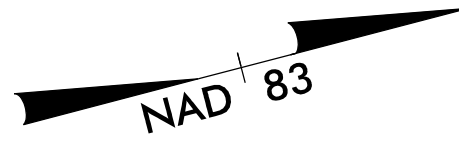

NOTE:  
1. DISPOSAL OF SIGN SYSTEM, U-CHANNEL

MATCHLINE -L- STA. 171+00 SEE PLAN SHEET SGN-5

MATCHLINE -L- STA. 184+00 SEE PLAN SHEET SGN-7

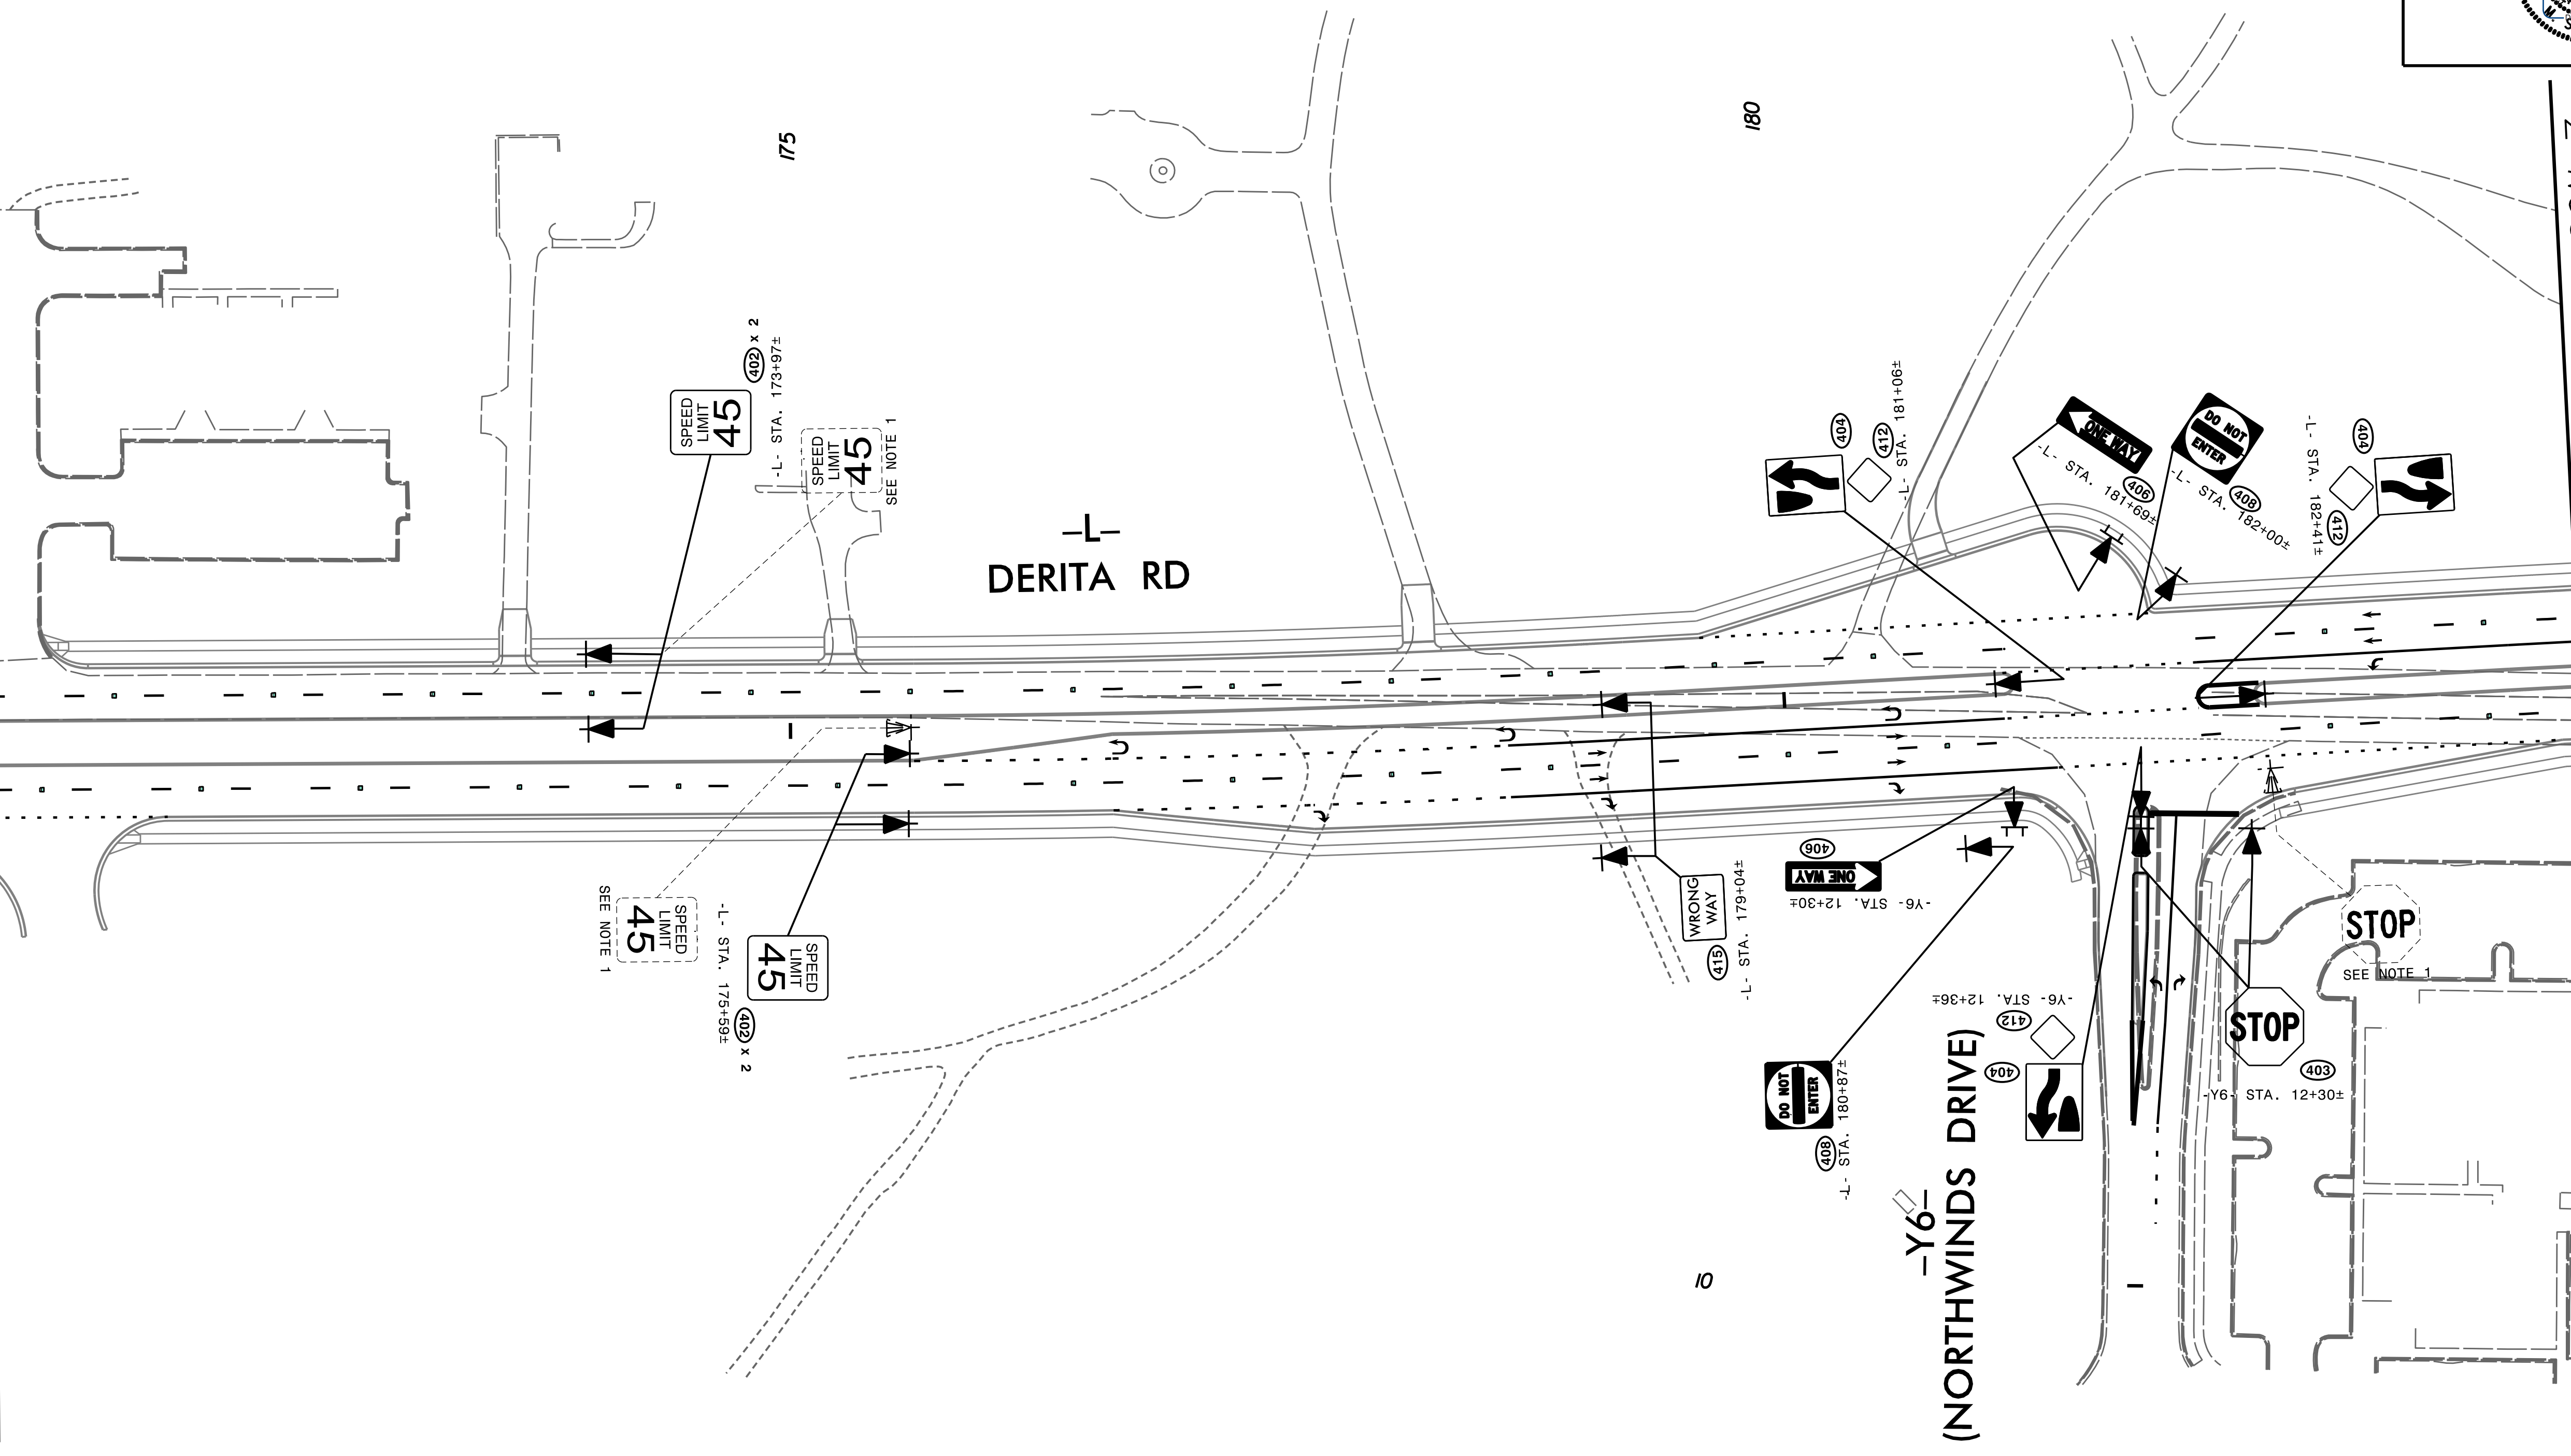

SPEED LIMIT 45  
SEE NOTE 1

SPEED LIMIT 45  
L- STA. 175+59±

SPEED LIMIT 45  
L- STA. 173+97±

SPEED LIMIT 45  
SEE NOTE 1

WRONG WAY  
L- STA. 179+04±

DO NOT ENTER  
L- STA. 180+87±

ONE WAY  
L- STA. 181+06±

DO NOT ENTER  
L- STA. 181+69±

ONE WAY  
L- STA. 182+00±

DO NOT ENTER  
L- STA. 182+100±

STOP  
L- STA. 12+30±

STOP  
SEE NOTE 1