



PROJECT REFERENCE NO.	SHEET NO.
U-4910B	SGN-7
APPROVED: _____	
DATE: _____	
SEAL	

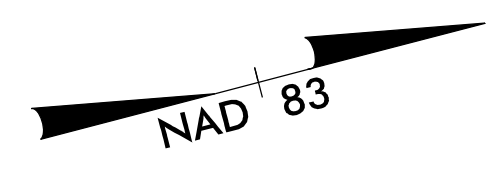

MATCHLINE -L- STA. 184+00 SEE PLAN SHEET SGN-6

MATCHLINE -L- STA. 198+00 SEE PLAN SHEET SGN-8

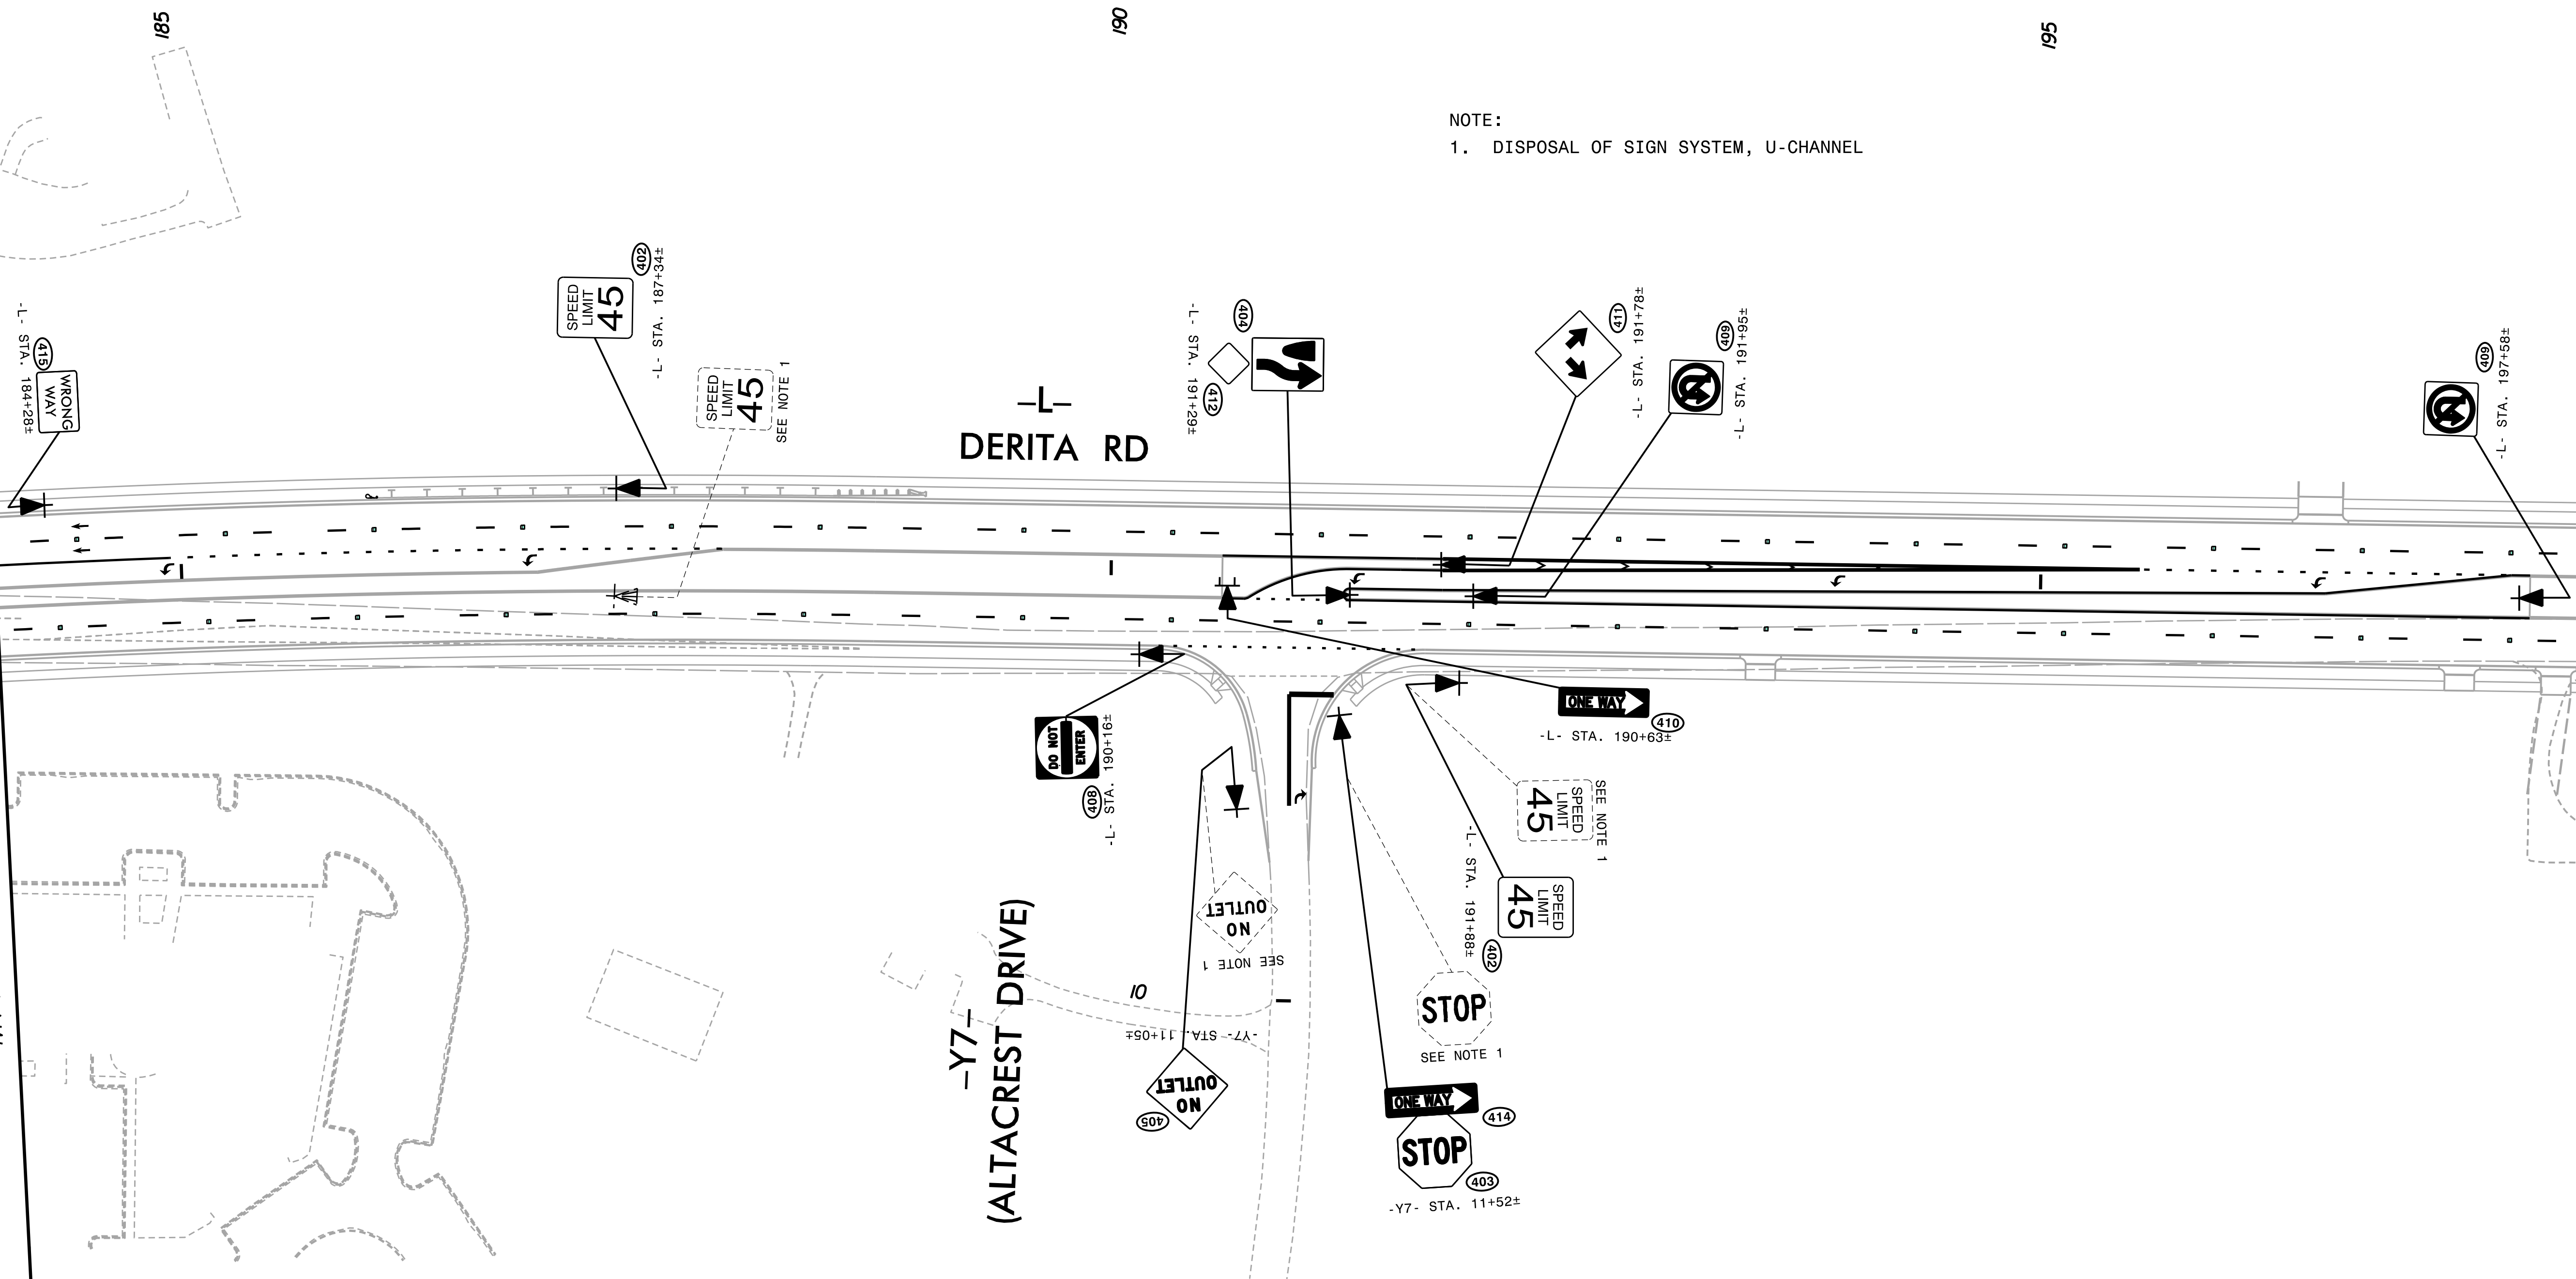

NOTE:
1. DISPOSAL OF SIGN SYSTEM, U-CHANNEL