



PROJECT REFERENCE NO.	SHEET NO.
U-4910B	SGN-9
APPROVED: _____	
DATE: _____	
SEAL	
	
1/5/2017	

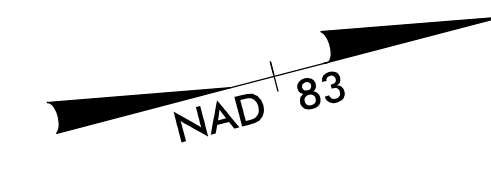

MATCHLINE -L- STA. 212+00 SEE PLAN SHEET SGN-8

MATCHLINE -L- STA. 225+50 SEE PLAN SHEET SGN-10

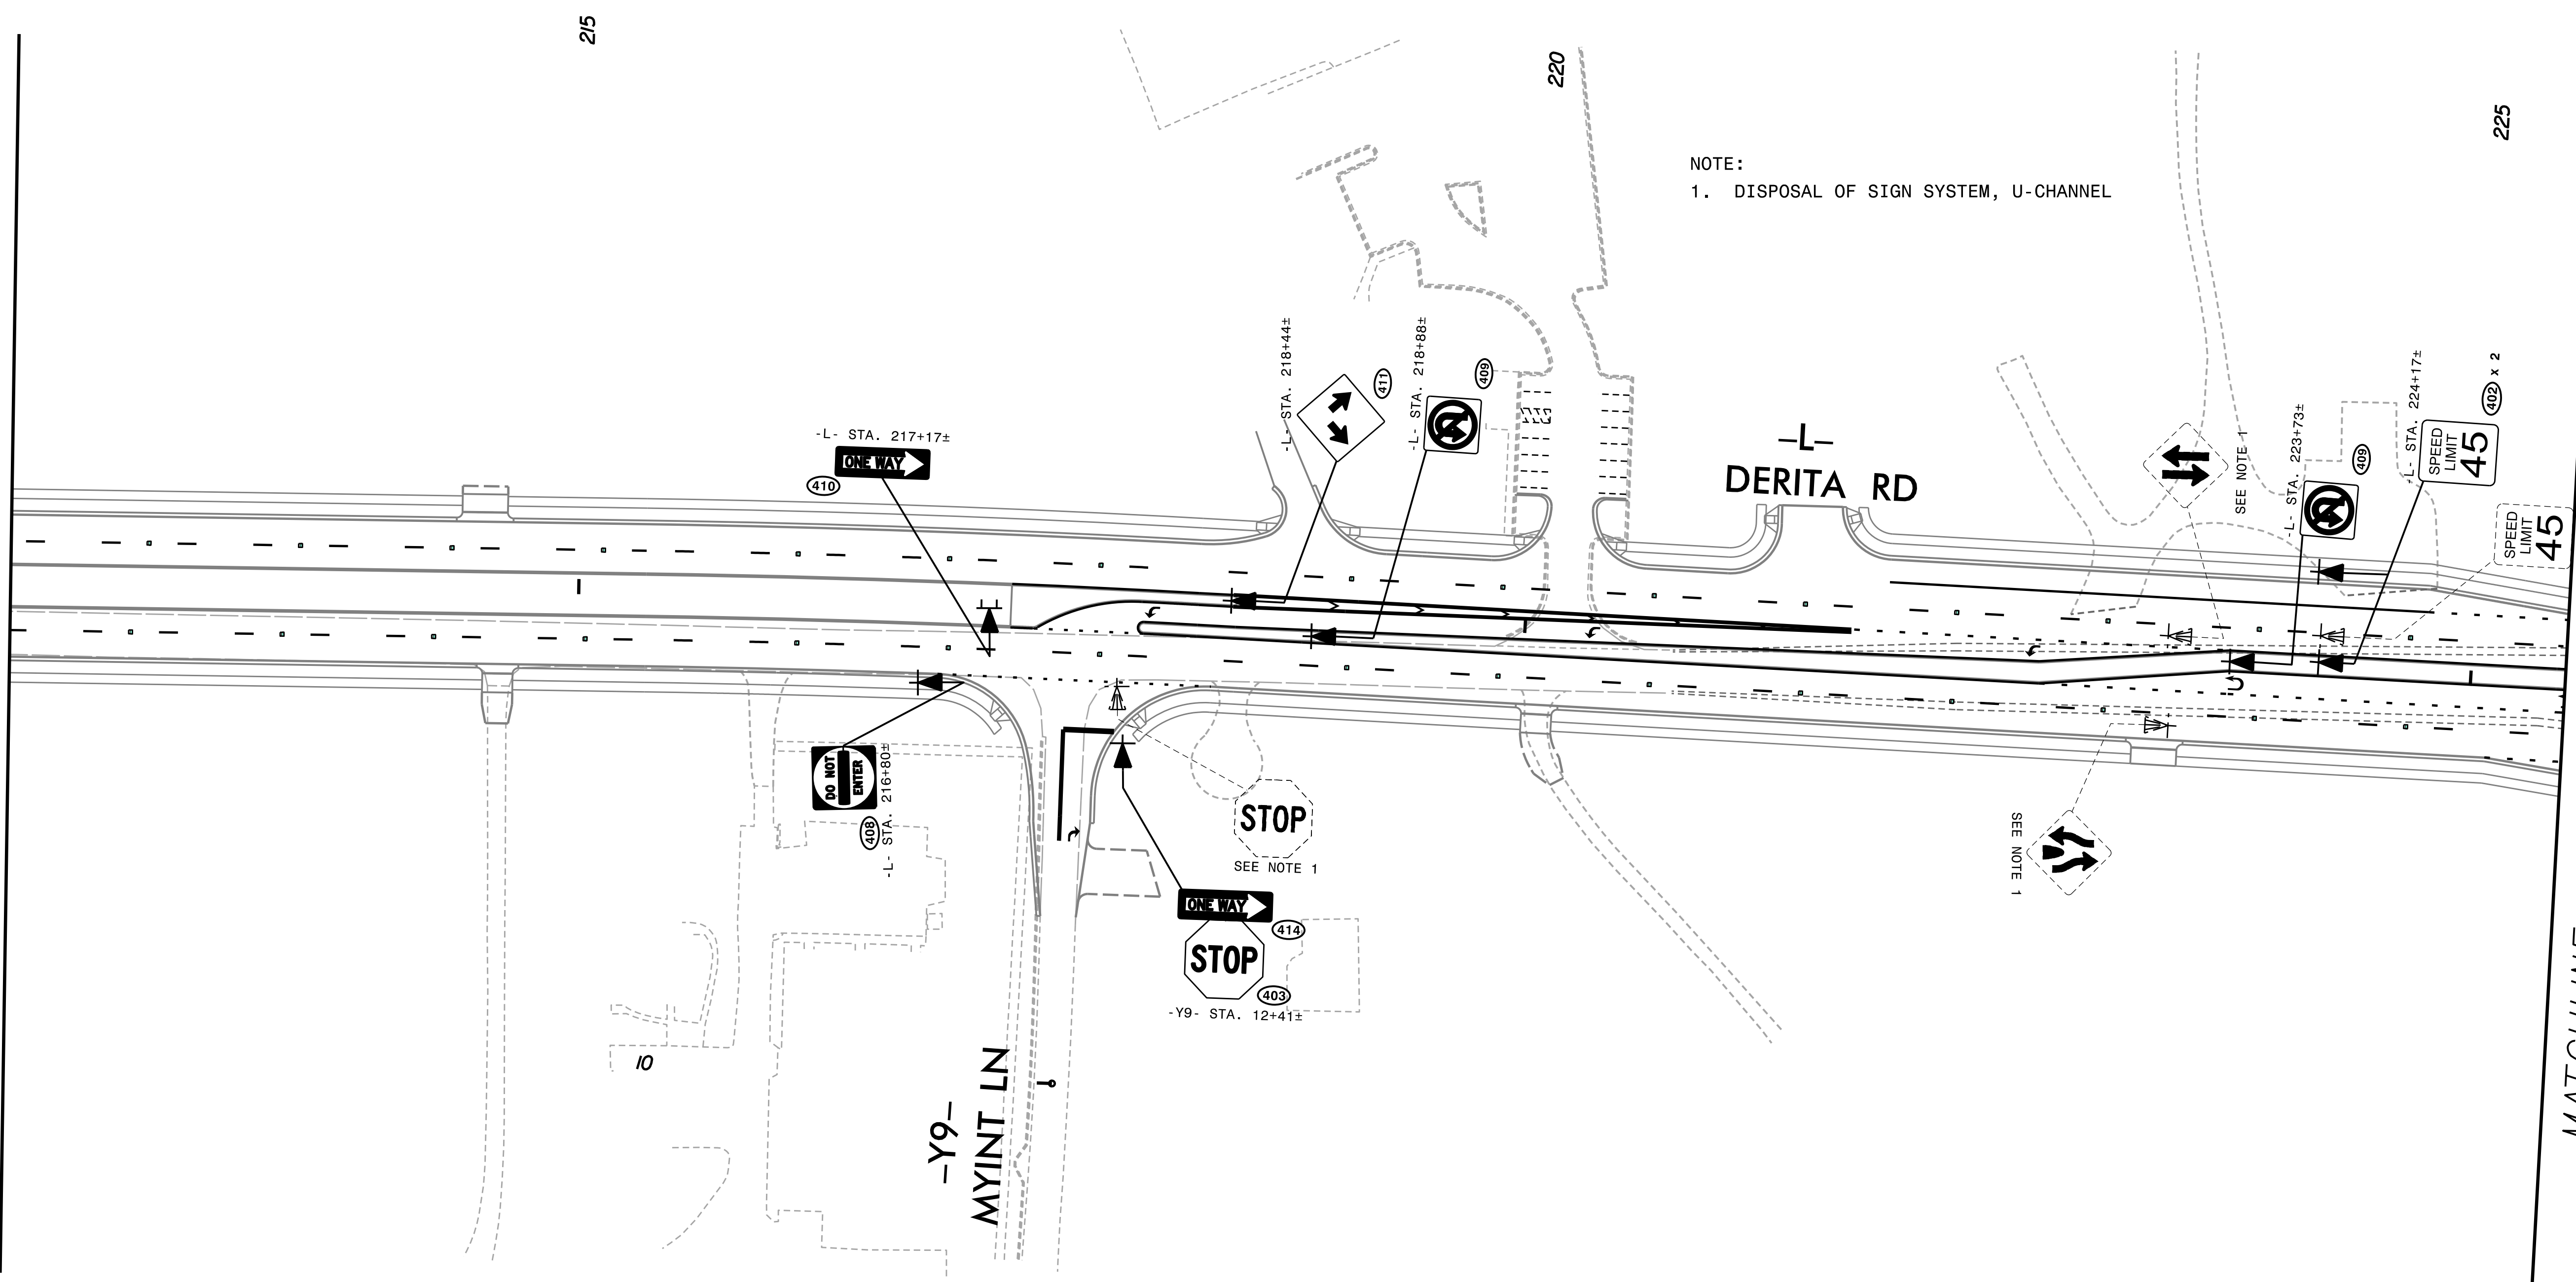

NOTE:
1. DISPOSAL OF SIGN SYSTEM, U-CHANNEL