


MATCHLINE STA. 166+00  
SEE PLAN SHEET 2

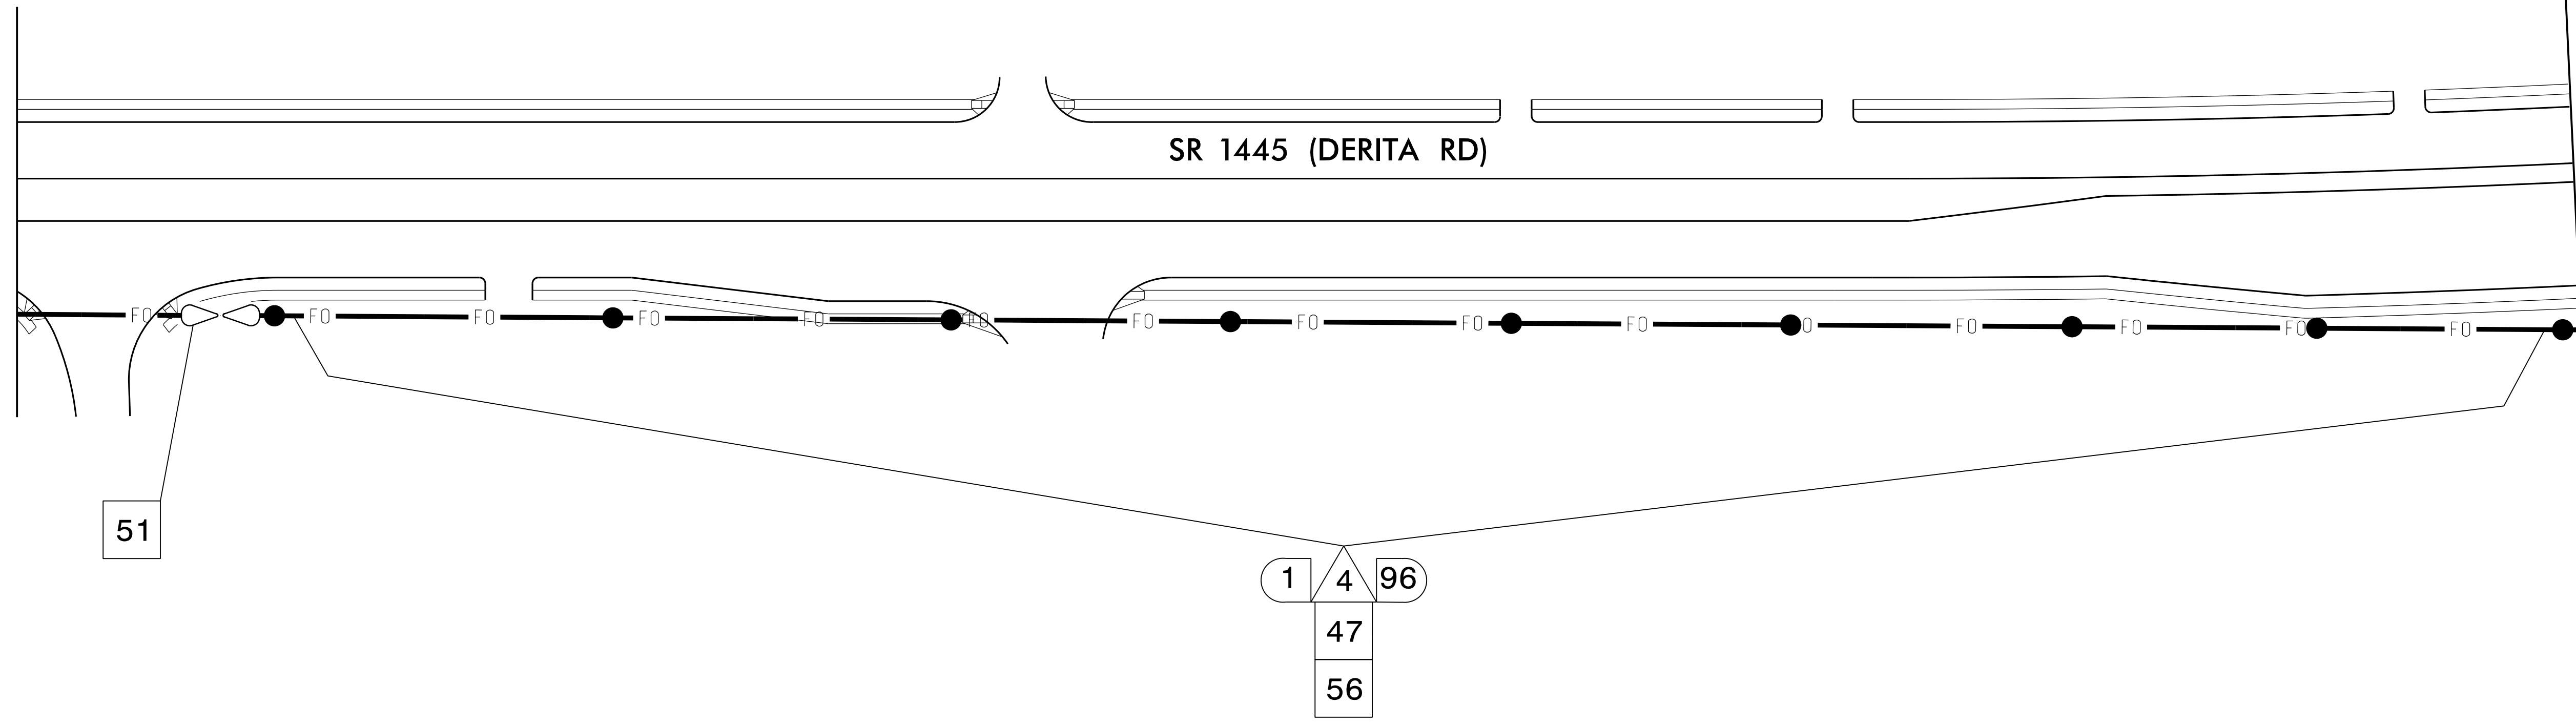


MATCHLINE STA. 179+00  
SEE PLAN SHEET 4

**NOTES:**


1. ALL NCDOT CABLE ATTACHMENT POINTS ARE 40" BELOW POWER, FRONT SIDE OF POLE, UNLESS OTHERWISE NOTED.

**AECOM**  
 NC Firm License No.: F-0342  
 701 Corporate Center Drive  
 Suite 475 Raleigh, NC 27607  
 Phone: 919-854-6200

Prepared in the Offices of:

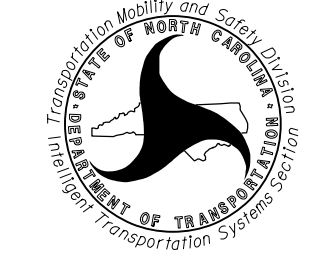

750 N. Greenfield Pkwy., Garner, NC 27529



SCALE  
 0 50  
 1" = 50'

<b>COMMUNICATIONS CABLE AND CONDUIT ROUTING PLANS</b>	
Division 10 Cabarrus County	Concord
PLAN DATE: June 2016	REVIEWED BY: C.L. Kalencik
PREPARED BY: S.W. Cox	REVIEWED BY:
REVISIONS	INIT. DATE

NORTH CAROLINA  
 PROFESSIONAL  
 SEAL  
 37856  
 ENGINEER  
 STEVEN W. COX

DocuSigned by:  
 Steven Cox  
 24642802234460  
 7/7/2016

CADD Filename:

**DOCUMENT NOT CONSIDERED FINAL  
 UNLESS ALL SIGNATURES COMPLETED**