


TIP PROJECT: U-4910B

CONTRACT NO:

STATE	STATE PROJECT REFERENCE NO.	SHEET NO.	TOTAL SHEETS
N.C.	U-4910B	U0-1	
STATE PROJ. NO.	F.A. PROJ. NO.	DESCRIPTION	
40373.1.F3	HPP-1445(7)	PE	
40373.2.F2	HPP-1445(7)	R/W & UTIL	
40373.3.F2	STP-1445(4)	CONST	

NOTE:
 ALL UTILITY WORK SHOWN ON THESE SHEETS IS DONE BY OTHERS.
 NO PAYMENT WILL BE MADE TO THE CONTRACTOR FOR UTILITY WORK SHOWN ON THESE SHEETS.

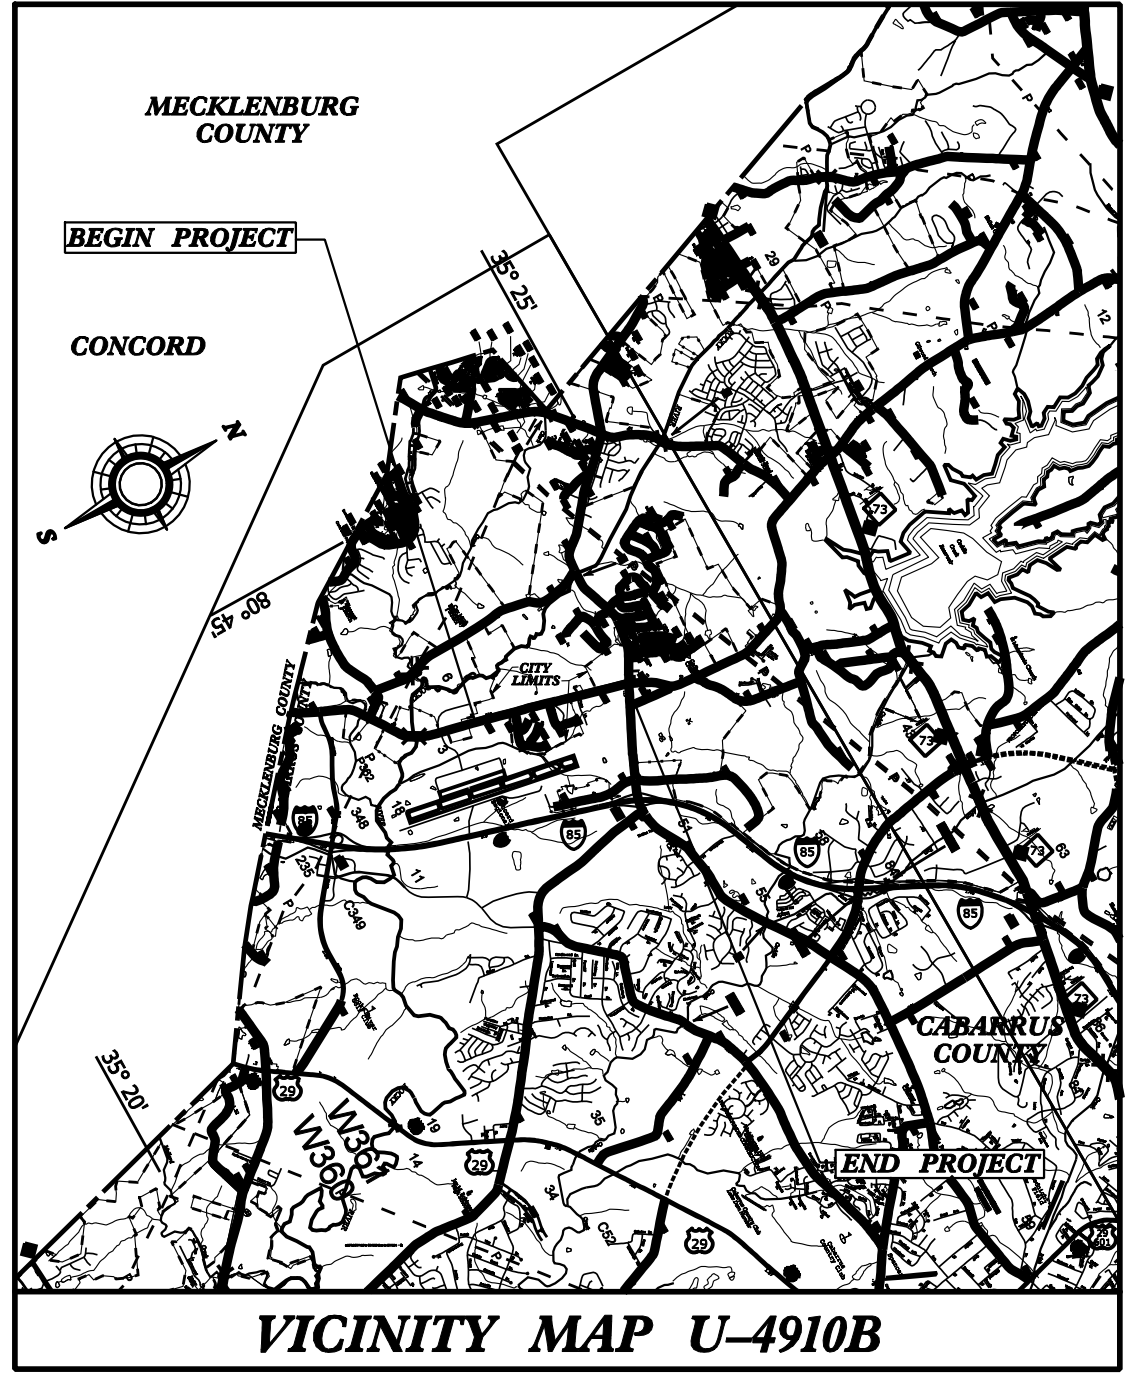


STATE OF NORTH CAROLINA
 DIVISION OF HIGHWAYS

CABARRUS COUNTY

LOCATION: FROM AVIATION BOULEVARD TO THE INTERSECTION OF SR 1394 POPLAR TENT ROAD.


TYPE OF WORK: UTILITIES BY OTHERS

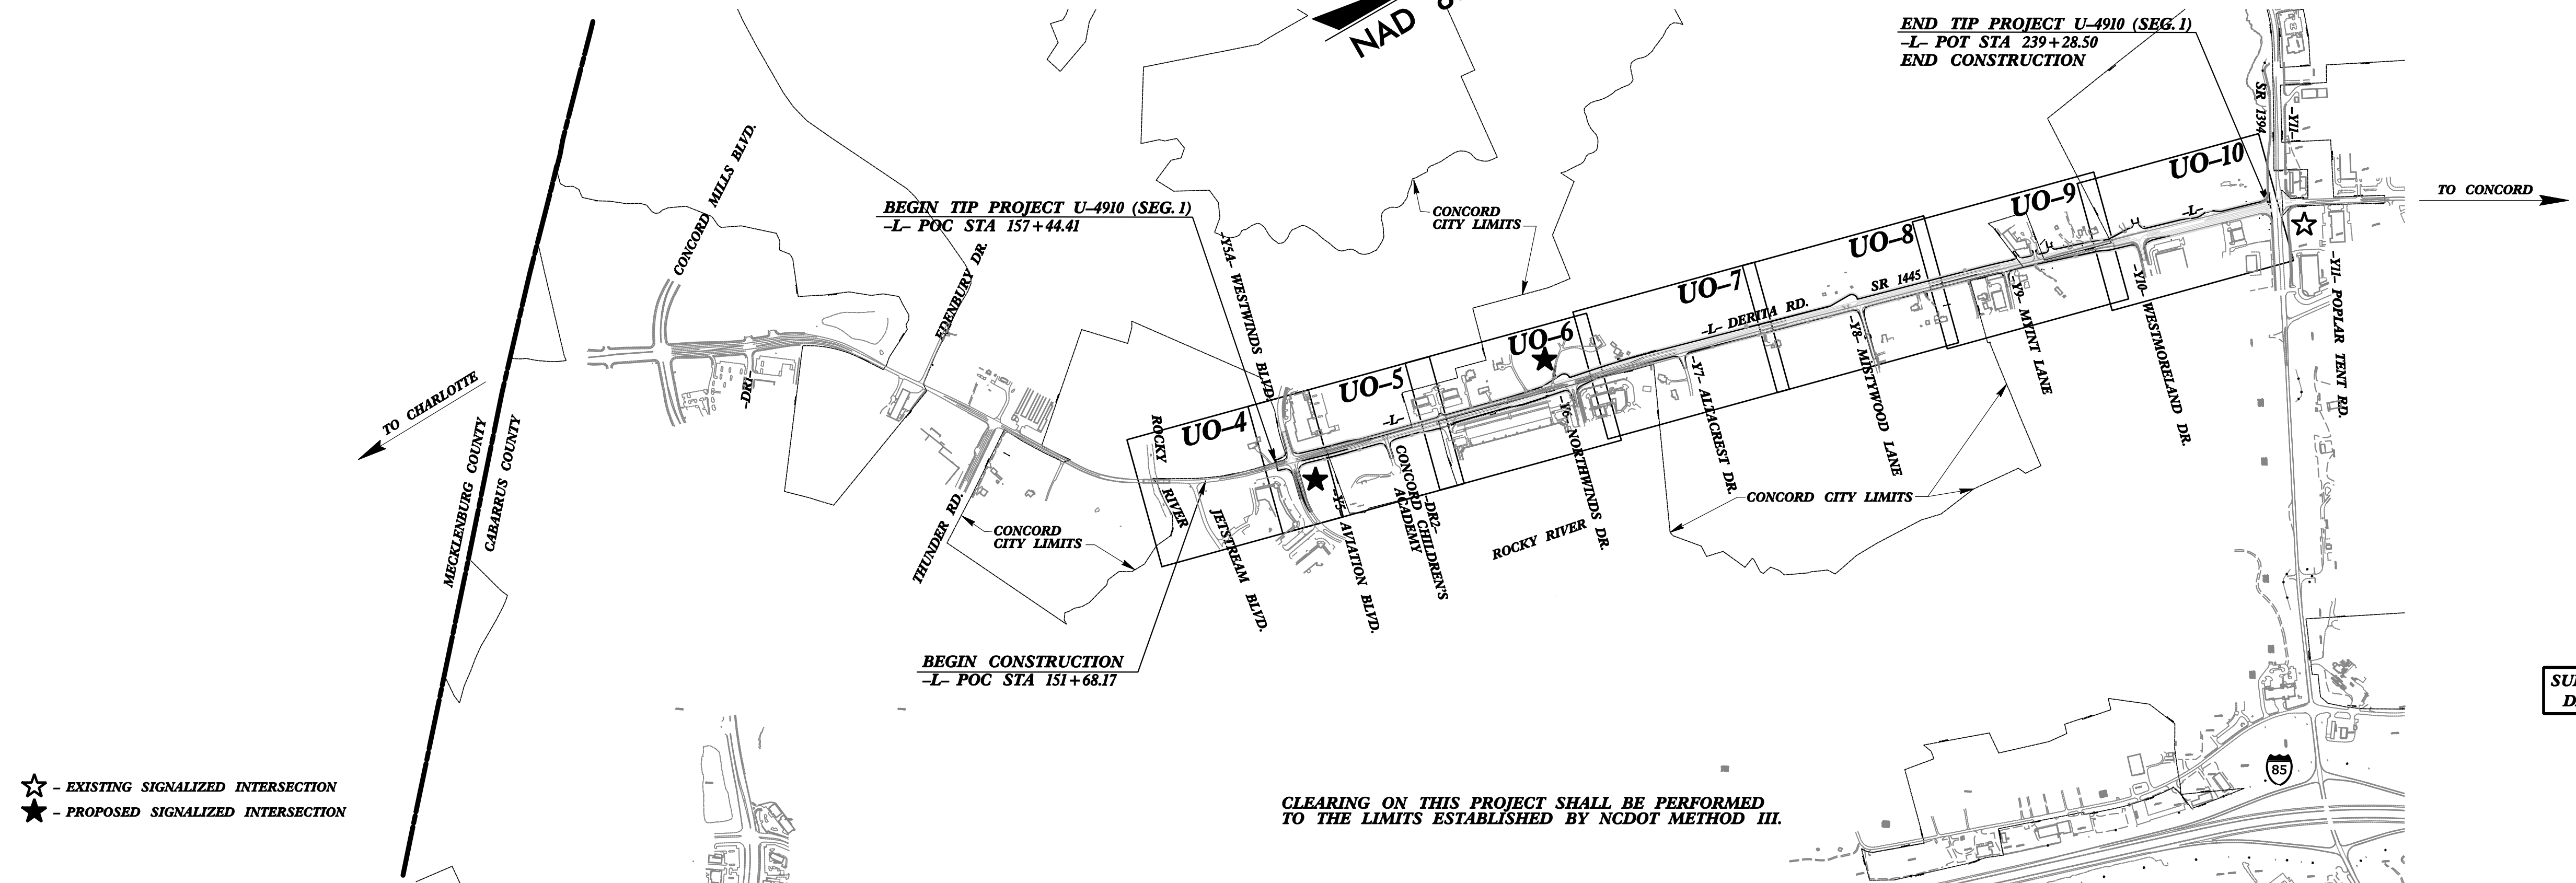

☆ - EXISTING SIGNALIZED INTERSECTION
 ★ - PROPOSED SIGNALIZED INTERSECTION

CLEARING ON THIS PROJECT SHALL BE PERFORMED TO THE LIMITS ESTABLISHED BY NCDOT METHOD III.

SUBMITTAL: 100% UBO PLANS
 DATE: JANUARY 17, 2017

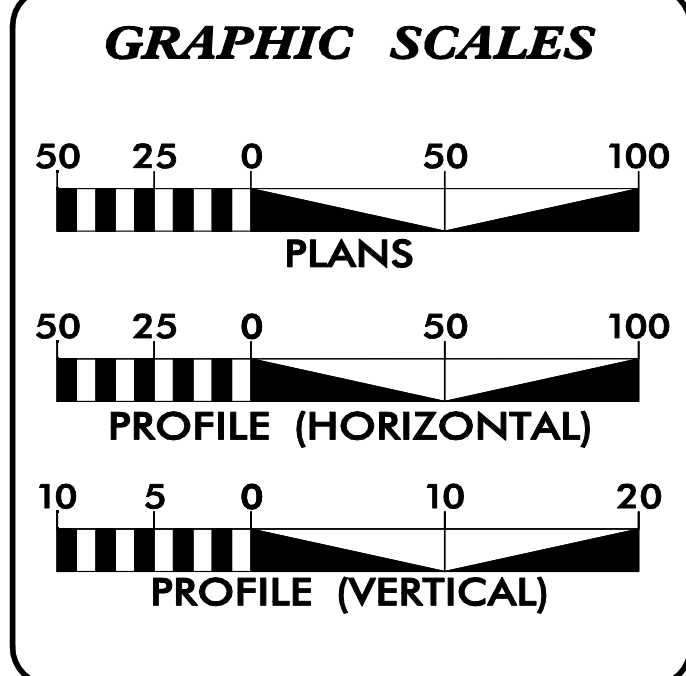

INDEX OF SHEETS

SHEET NO.	DESCRIPTION
U0-1	TITLE SHEET
U0-2	LEGEND OF SYMBOLS SHEET
U0-3	OMITTED
U0-4 to U0-10	UTILITIES BY OTHERS PLANS

- UTILITIES BY OTHERS OWNERS ON PROJECT**
- (1) POWER - CITY OF CONCORD, DUKE ENERGY
 - (2) TELECOMMUNICATIONS - WINDSTREAM, AT&T
 - (3) NATURAL GAS - PSNC
 - (4) CATV - TWC

Prepared in the Office of:

AECOM
 2012 STANDARD SPECIFICATIONS

RIGHT OF WAY DATE: SEPT. 18, 2014

LETTING DATE: FEB. 21, 2017

NC FIRM LICENSE No: F-0342
 701 Corporate Center Drive, Suite 475
 Raleigh, NC 27607
 (919) 854-6200 - (919) 854-6259(FAX)

KEVIN J. VAN METRE, P.E.
 PROJECT ENGINEER

JOHN D. POETZSCH, P.E.
 PROJECT UTILITY DESIGN ENGINEER

DIVISION OF HIGHWAYS

P.E.
 STATE HIGHWAY DESIGN ENGINEER

USER: sw/m/song
 DATE: 1/17/2017
 TIME: 2:39:50 PM
 DSN: u4910_uo_15h4.dgn