

PROJECT REFERENCE NO.	SHEET NO.
U-4910B	U0-4
RW SHEET NO.	









Prepared in the Office of: **AECOM**  
 NC FIRM LICENSE No. F-0342  
 701 Corporate Center Drive, Suite 475  
 Raleigh, NC 27607  
 (919) 854-6200 • (919) 854-6259(FAX)

**UTILITIES BY OTHERS**

Revisions:

1	DERITA ROAD	101	115	6	36	4	22	105	116	DERITA ROAD
2	AVIATION BOULEVARD	17	43	5	73	11	28			

2011 ADT  
2035 ADT

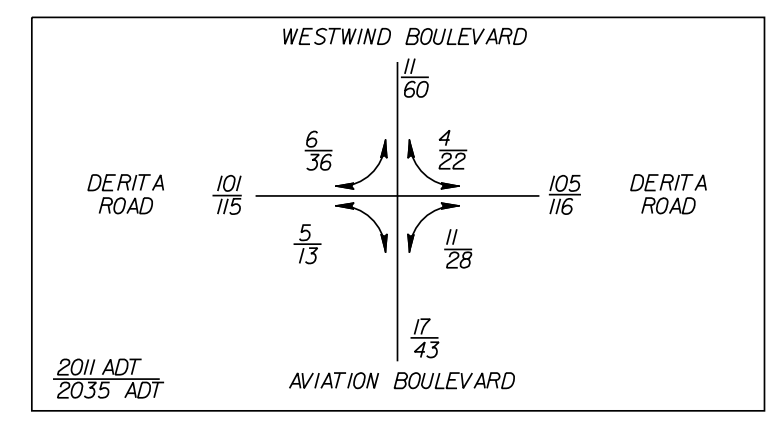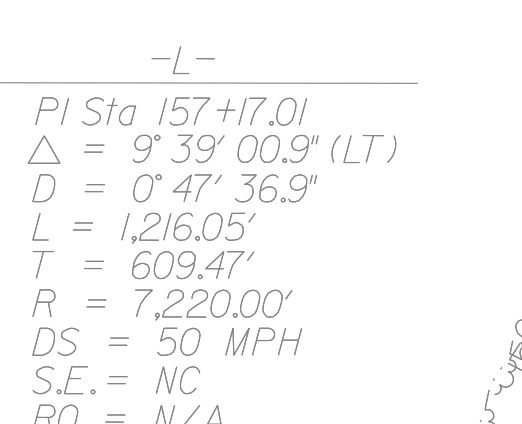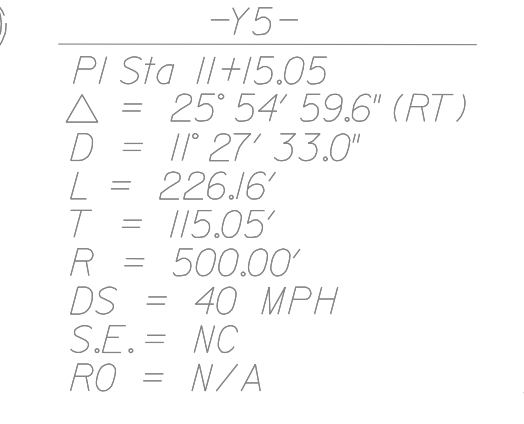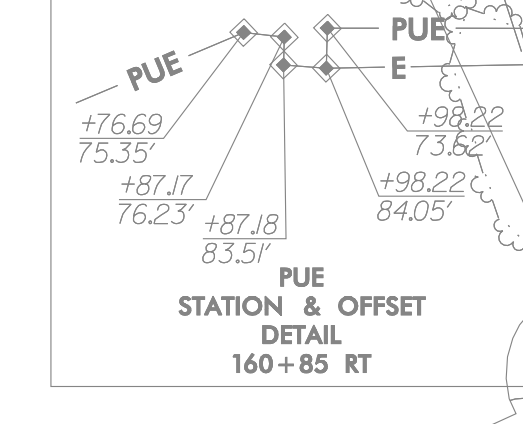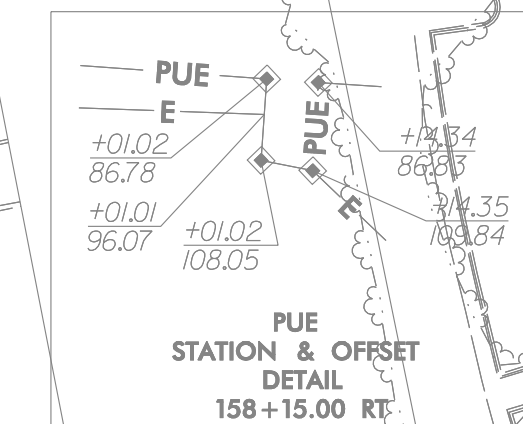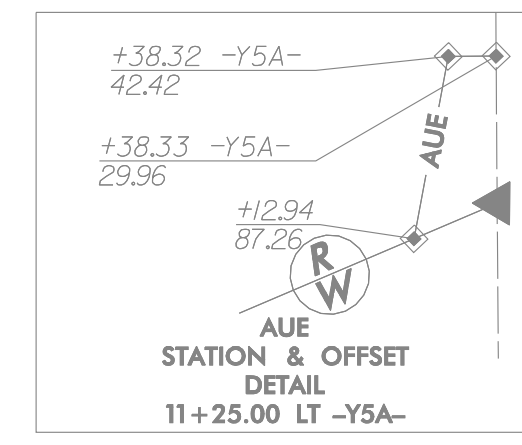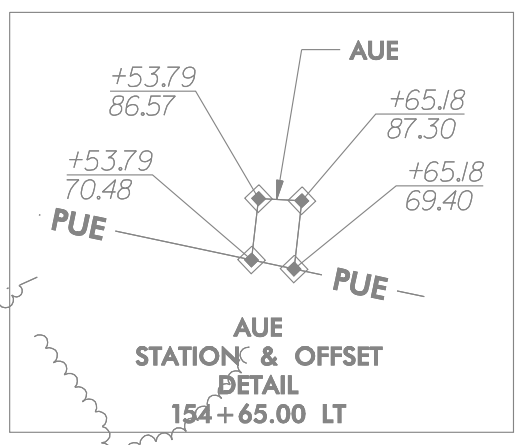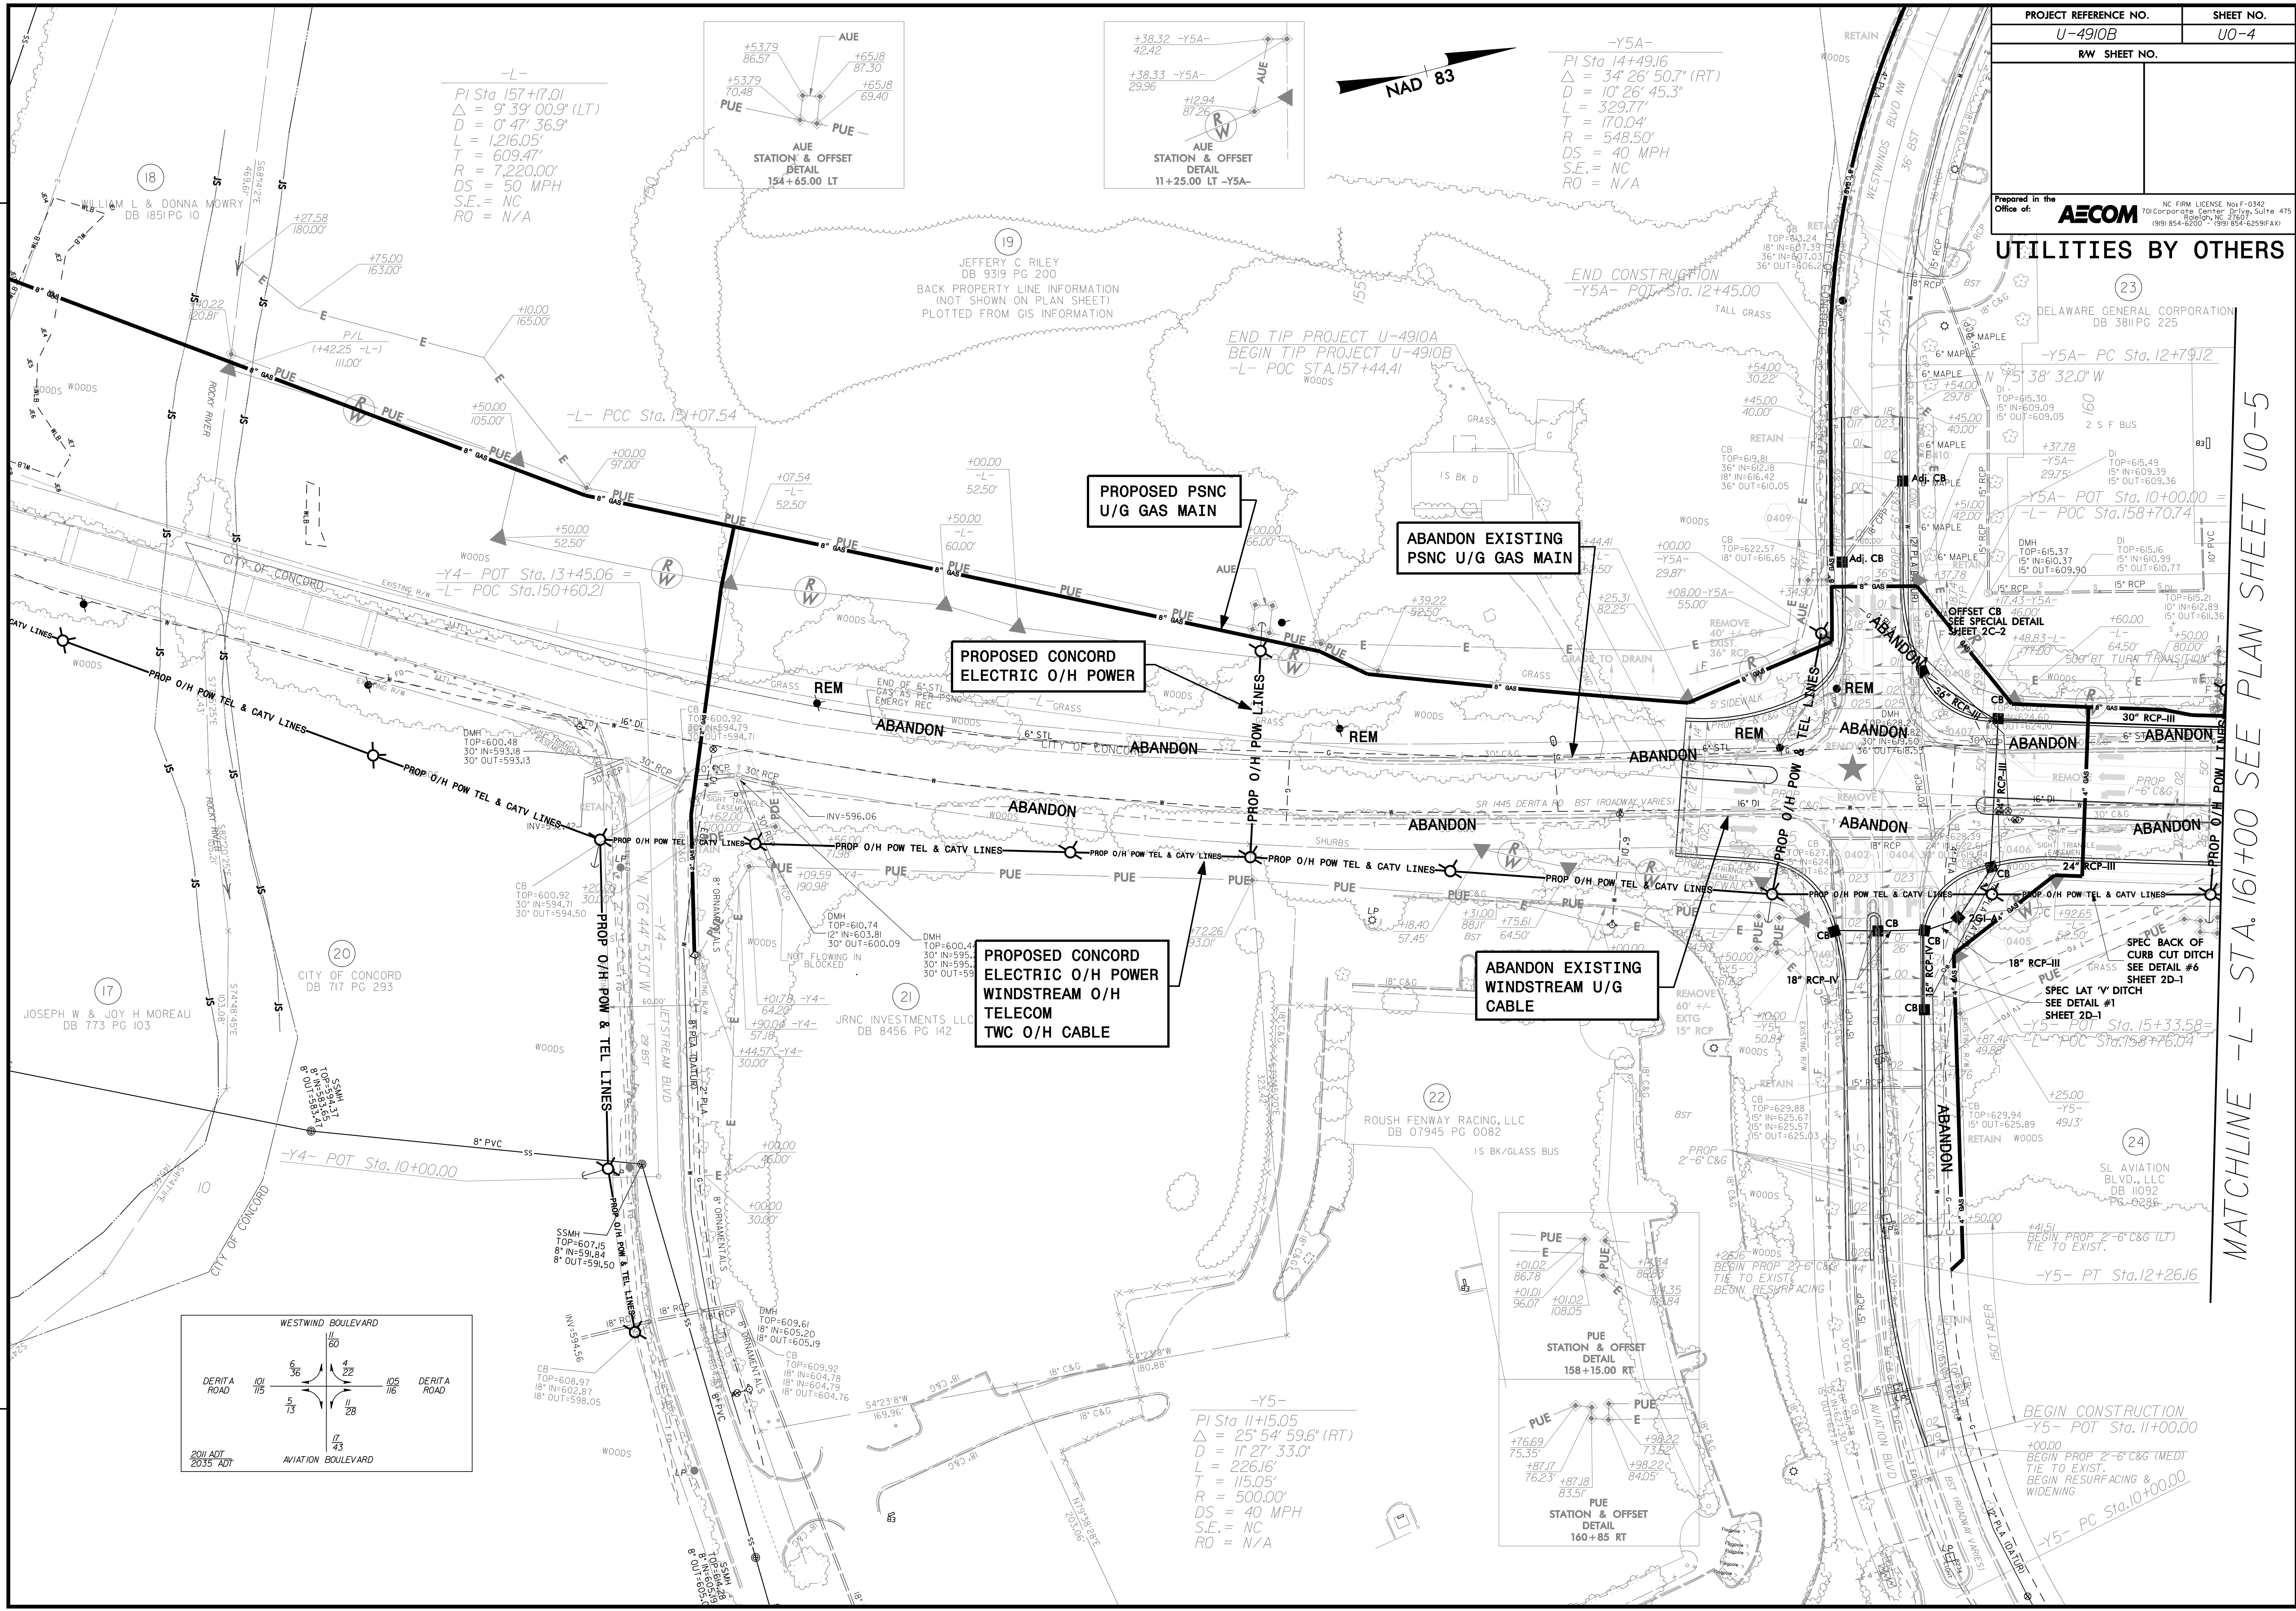

MATCHLINE -L- STA. 161+00 SEE PLAN SHEET U0-5