

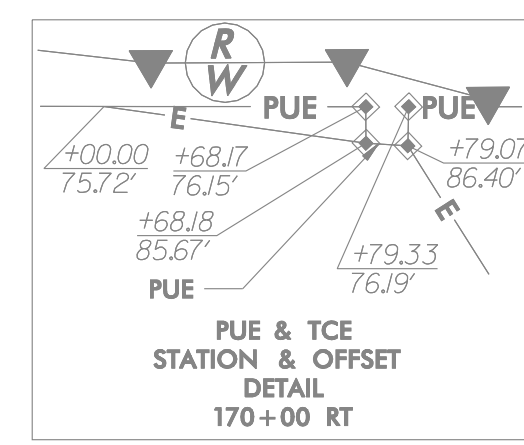


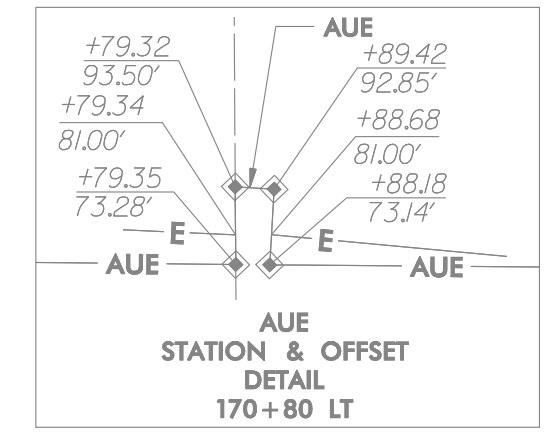

MATCHLINE -L- STA. 161+00 SEE PLAN SHEET U0-4

MATCHLINE -L- STA. 171+00 SEE PLAN SHEET U0-6

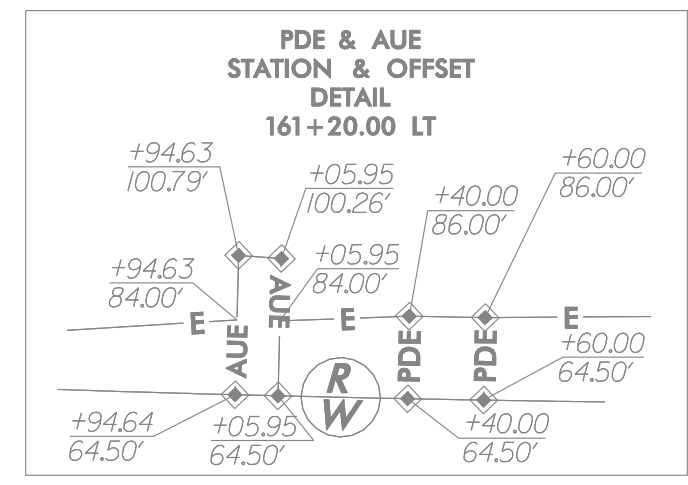

-L-
 PI Sta 157+17.01
 $\Delta = 9^{\circ} 39' 00.9" (LT)$
 $D = 0^{\circ} 47' 36.9"$
 $L = 1,216.05'$
 $T = 609.47'$
 $R = 7,220.00'$
 $DS = 50 \text{ MPH}$
 $S.E. = NC$
 $RO = N/A$

REVISIONS

Revisions:

