
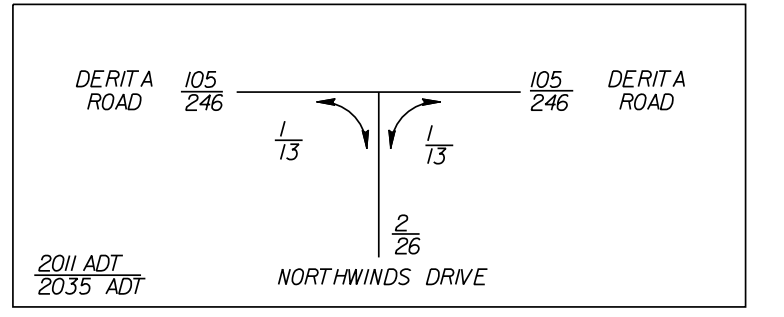
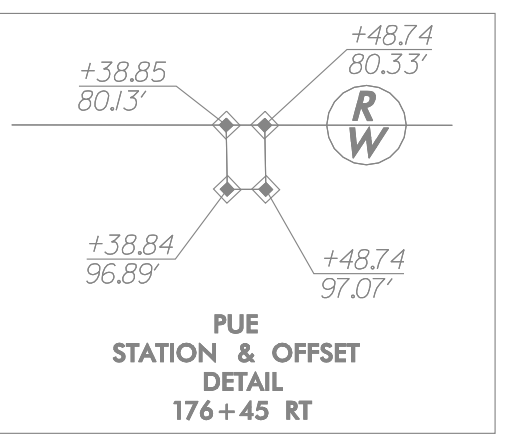
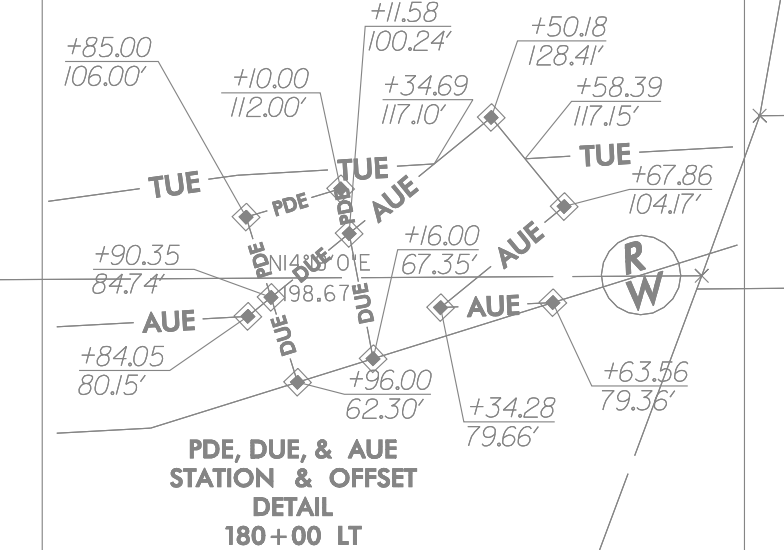
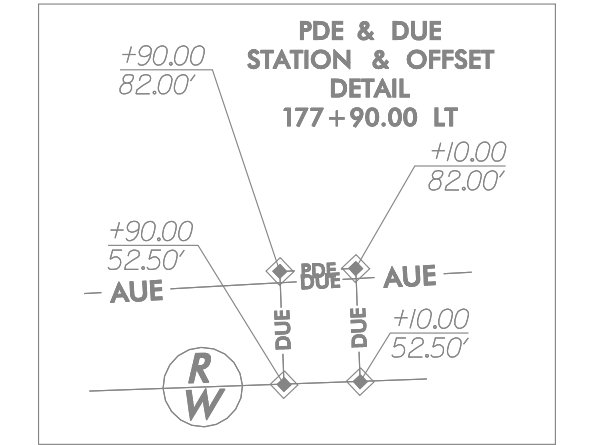


MATCHLINE -L- STA. 171+00 SEE PLAN SHEET U0-5

MATCHLINE -L- STA. 184+00 SEE PLAN SHEET U0-7

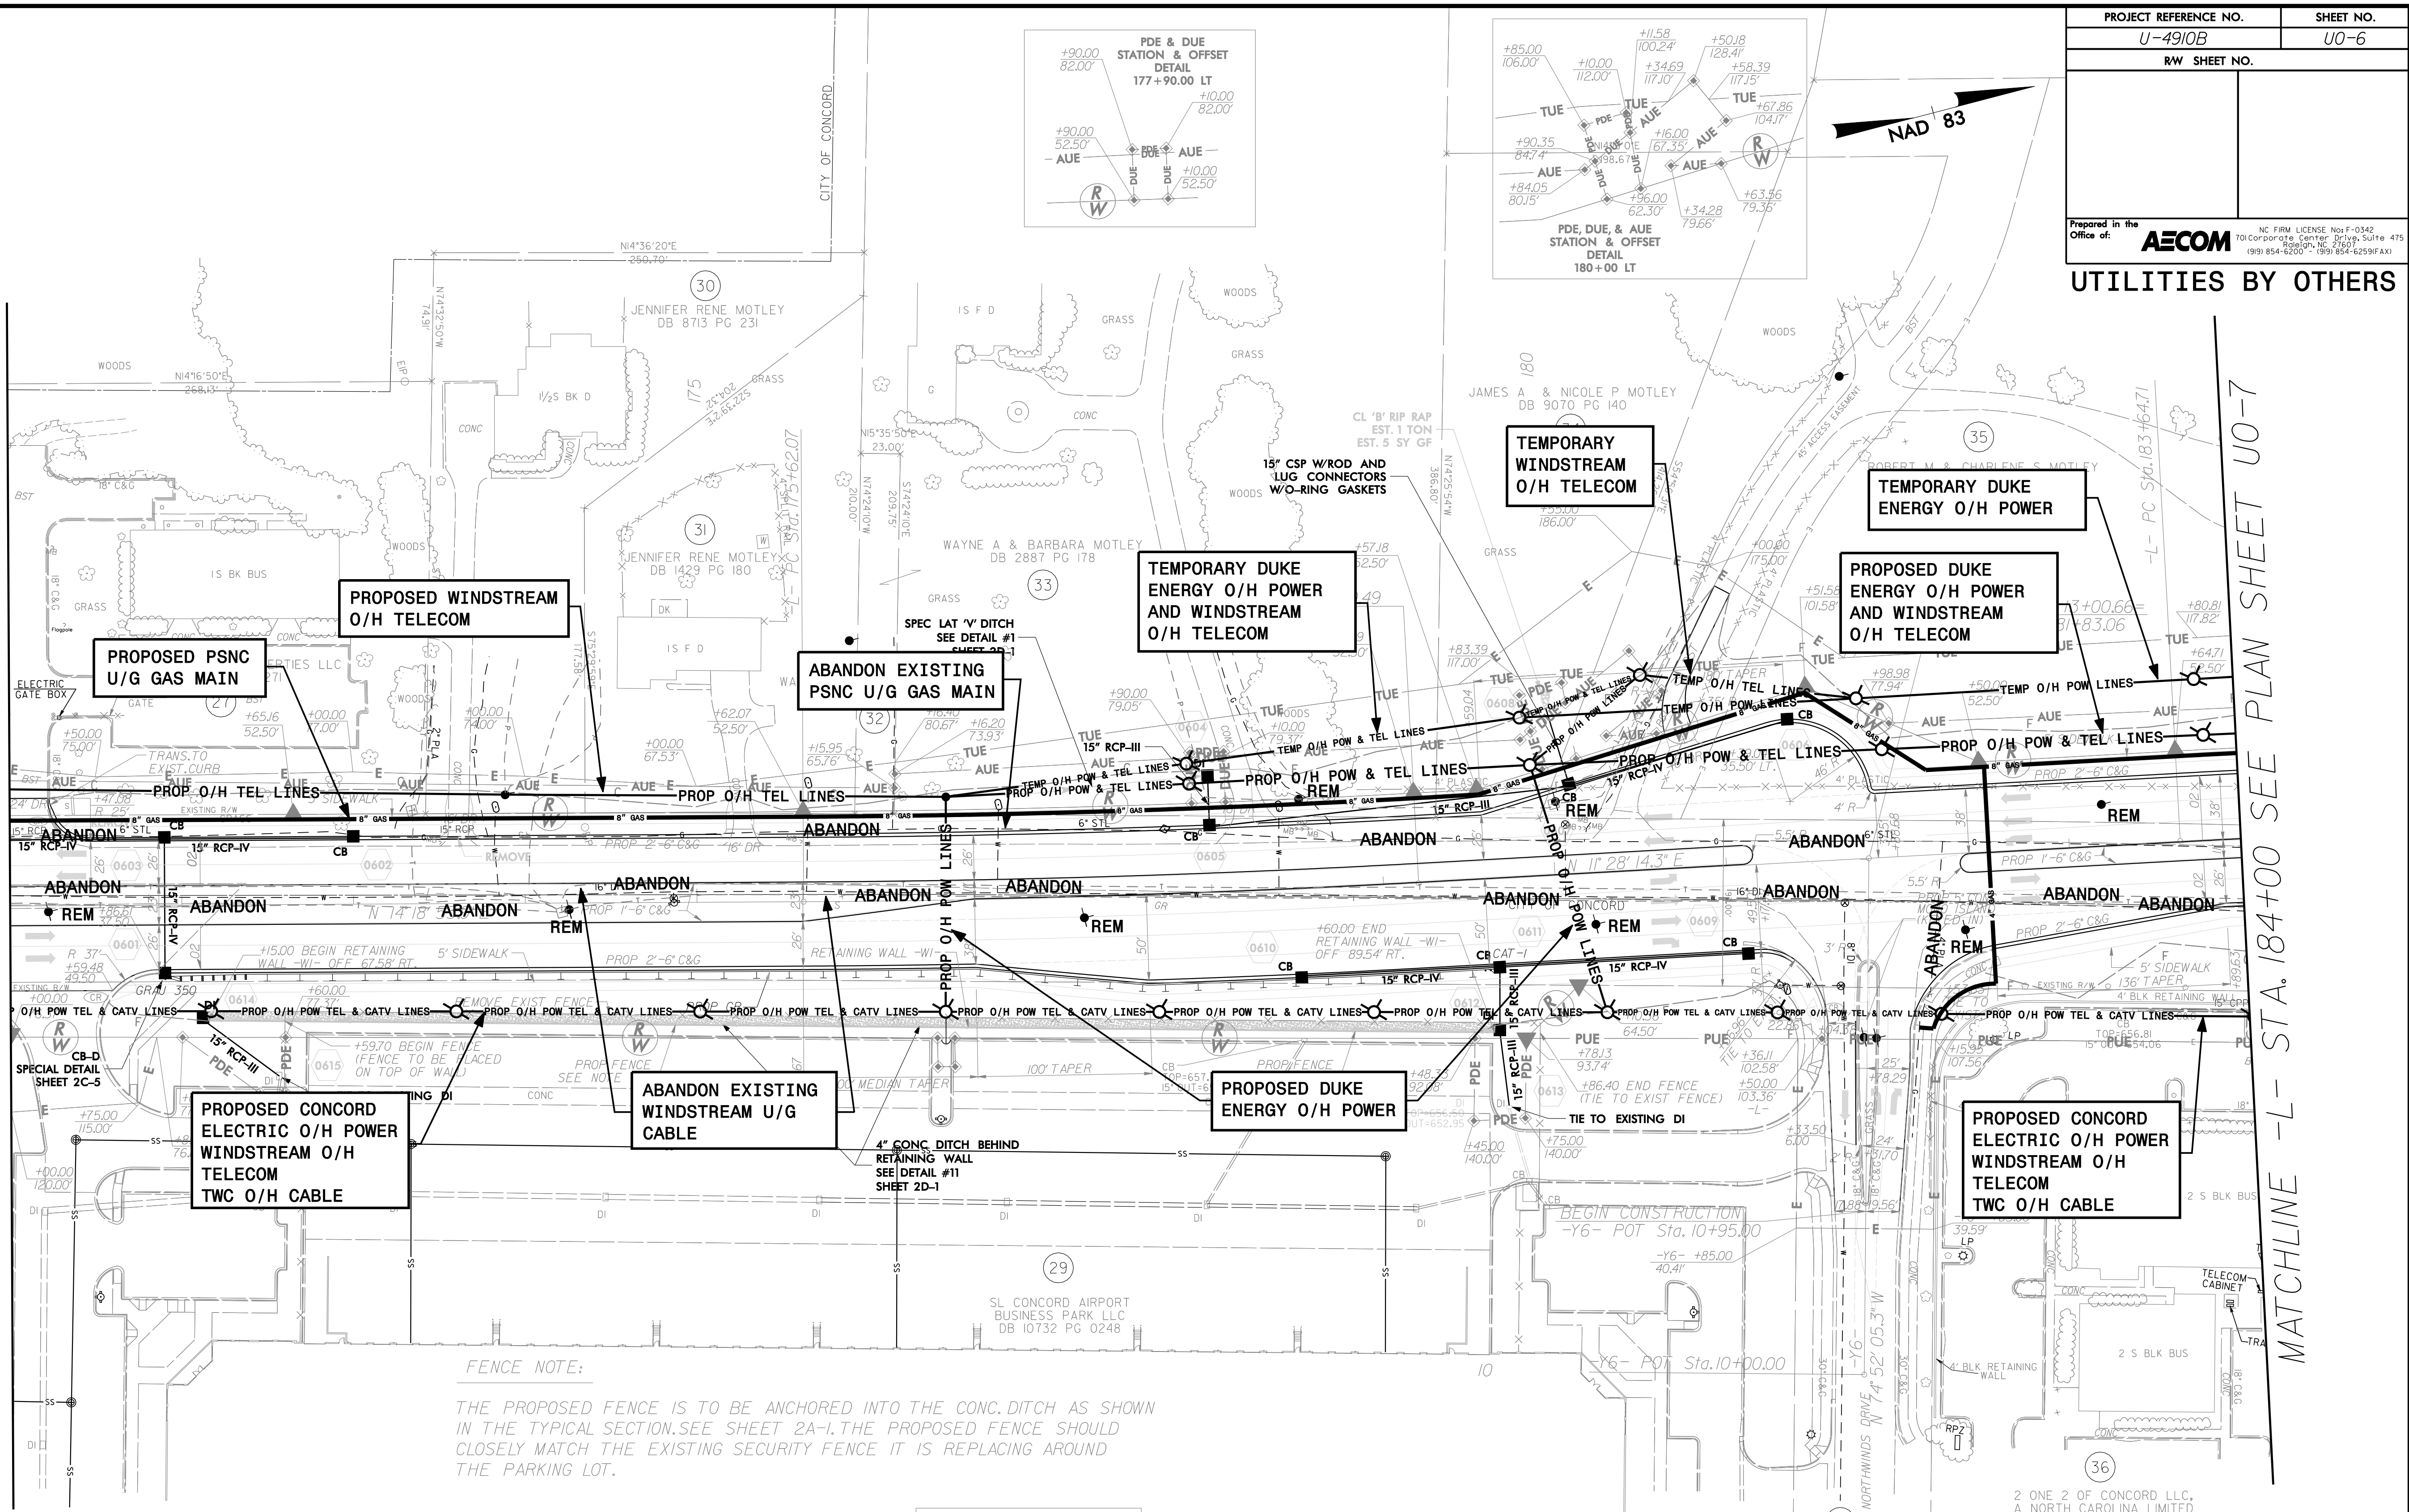

-L-
 PI Sta 177+41.32 PI Sta 186+18.82
 $\Delta = 2' 50'' 39.6''$ (LT) $\Delta = 4' 01'' 53.0''$ (RT)
 $D = 0' 47'' 36.9''$ $D = 0' 47'' 36.9''$
 $L = 358.42'$ $L = 508.01'$
 $T = 179.25'$ $T = 254.11'$
 $R = 7,220.00'$ $R = 7,220.00'$
 $DS = 50$ MPH $DS = 50$ MPH
 $S.E. = NC$ $S.E. = NC$
 $RO = N/A$ $RO = N/A$

FENCE NOTE:
 THE PROPOSED FENCE IS TO BE ANCHORED INTO THE CONC. DITCH AS SHOWN IN THE TYPICAL SECTION. SEE SHEET 2A-1. THE PROPOSED FENCE SHOULD CLOSELY MATCH THE EXISTING SECURITY FENCE IT IS REPLACING AROUND THE PARKING LOT.

Revisions:

SEE W SERIES SHEETS FOR RETAINING WALL DETAILS