
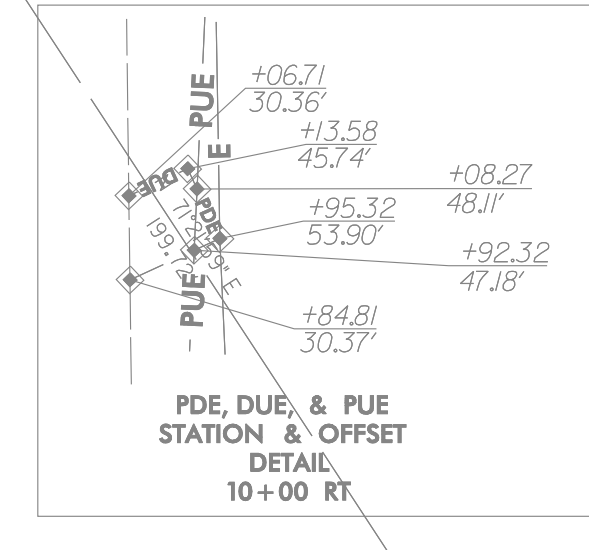
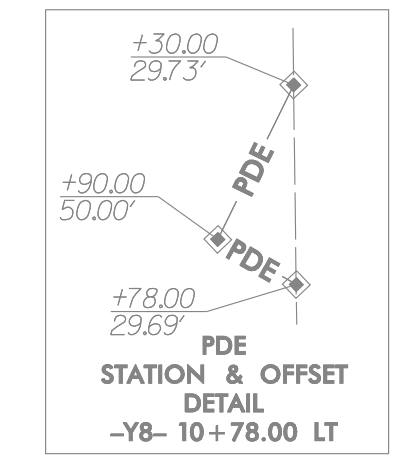
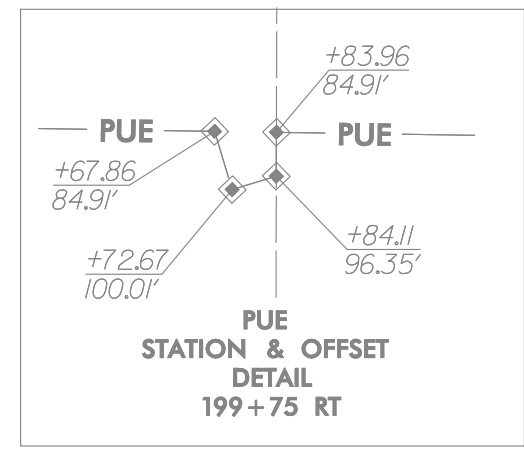


37  
FIRST UNION NATNL BNK TRUSTEES  
DB III4 PG 207

MATCHLINE -L- STA. 198+00 SEE PLAN SHEET U0-7

MATCHLINE STA. 212+00 SEE PLAN SHEET U0-9

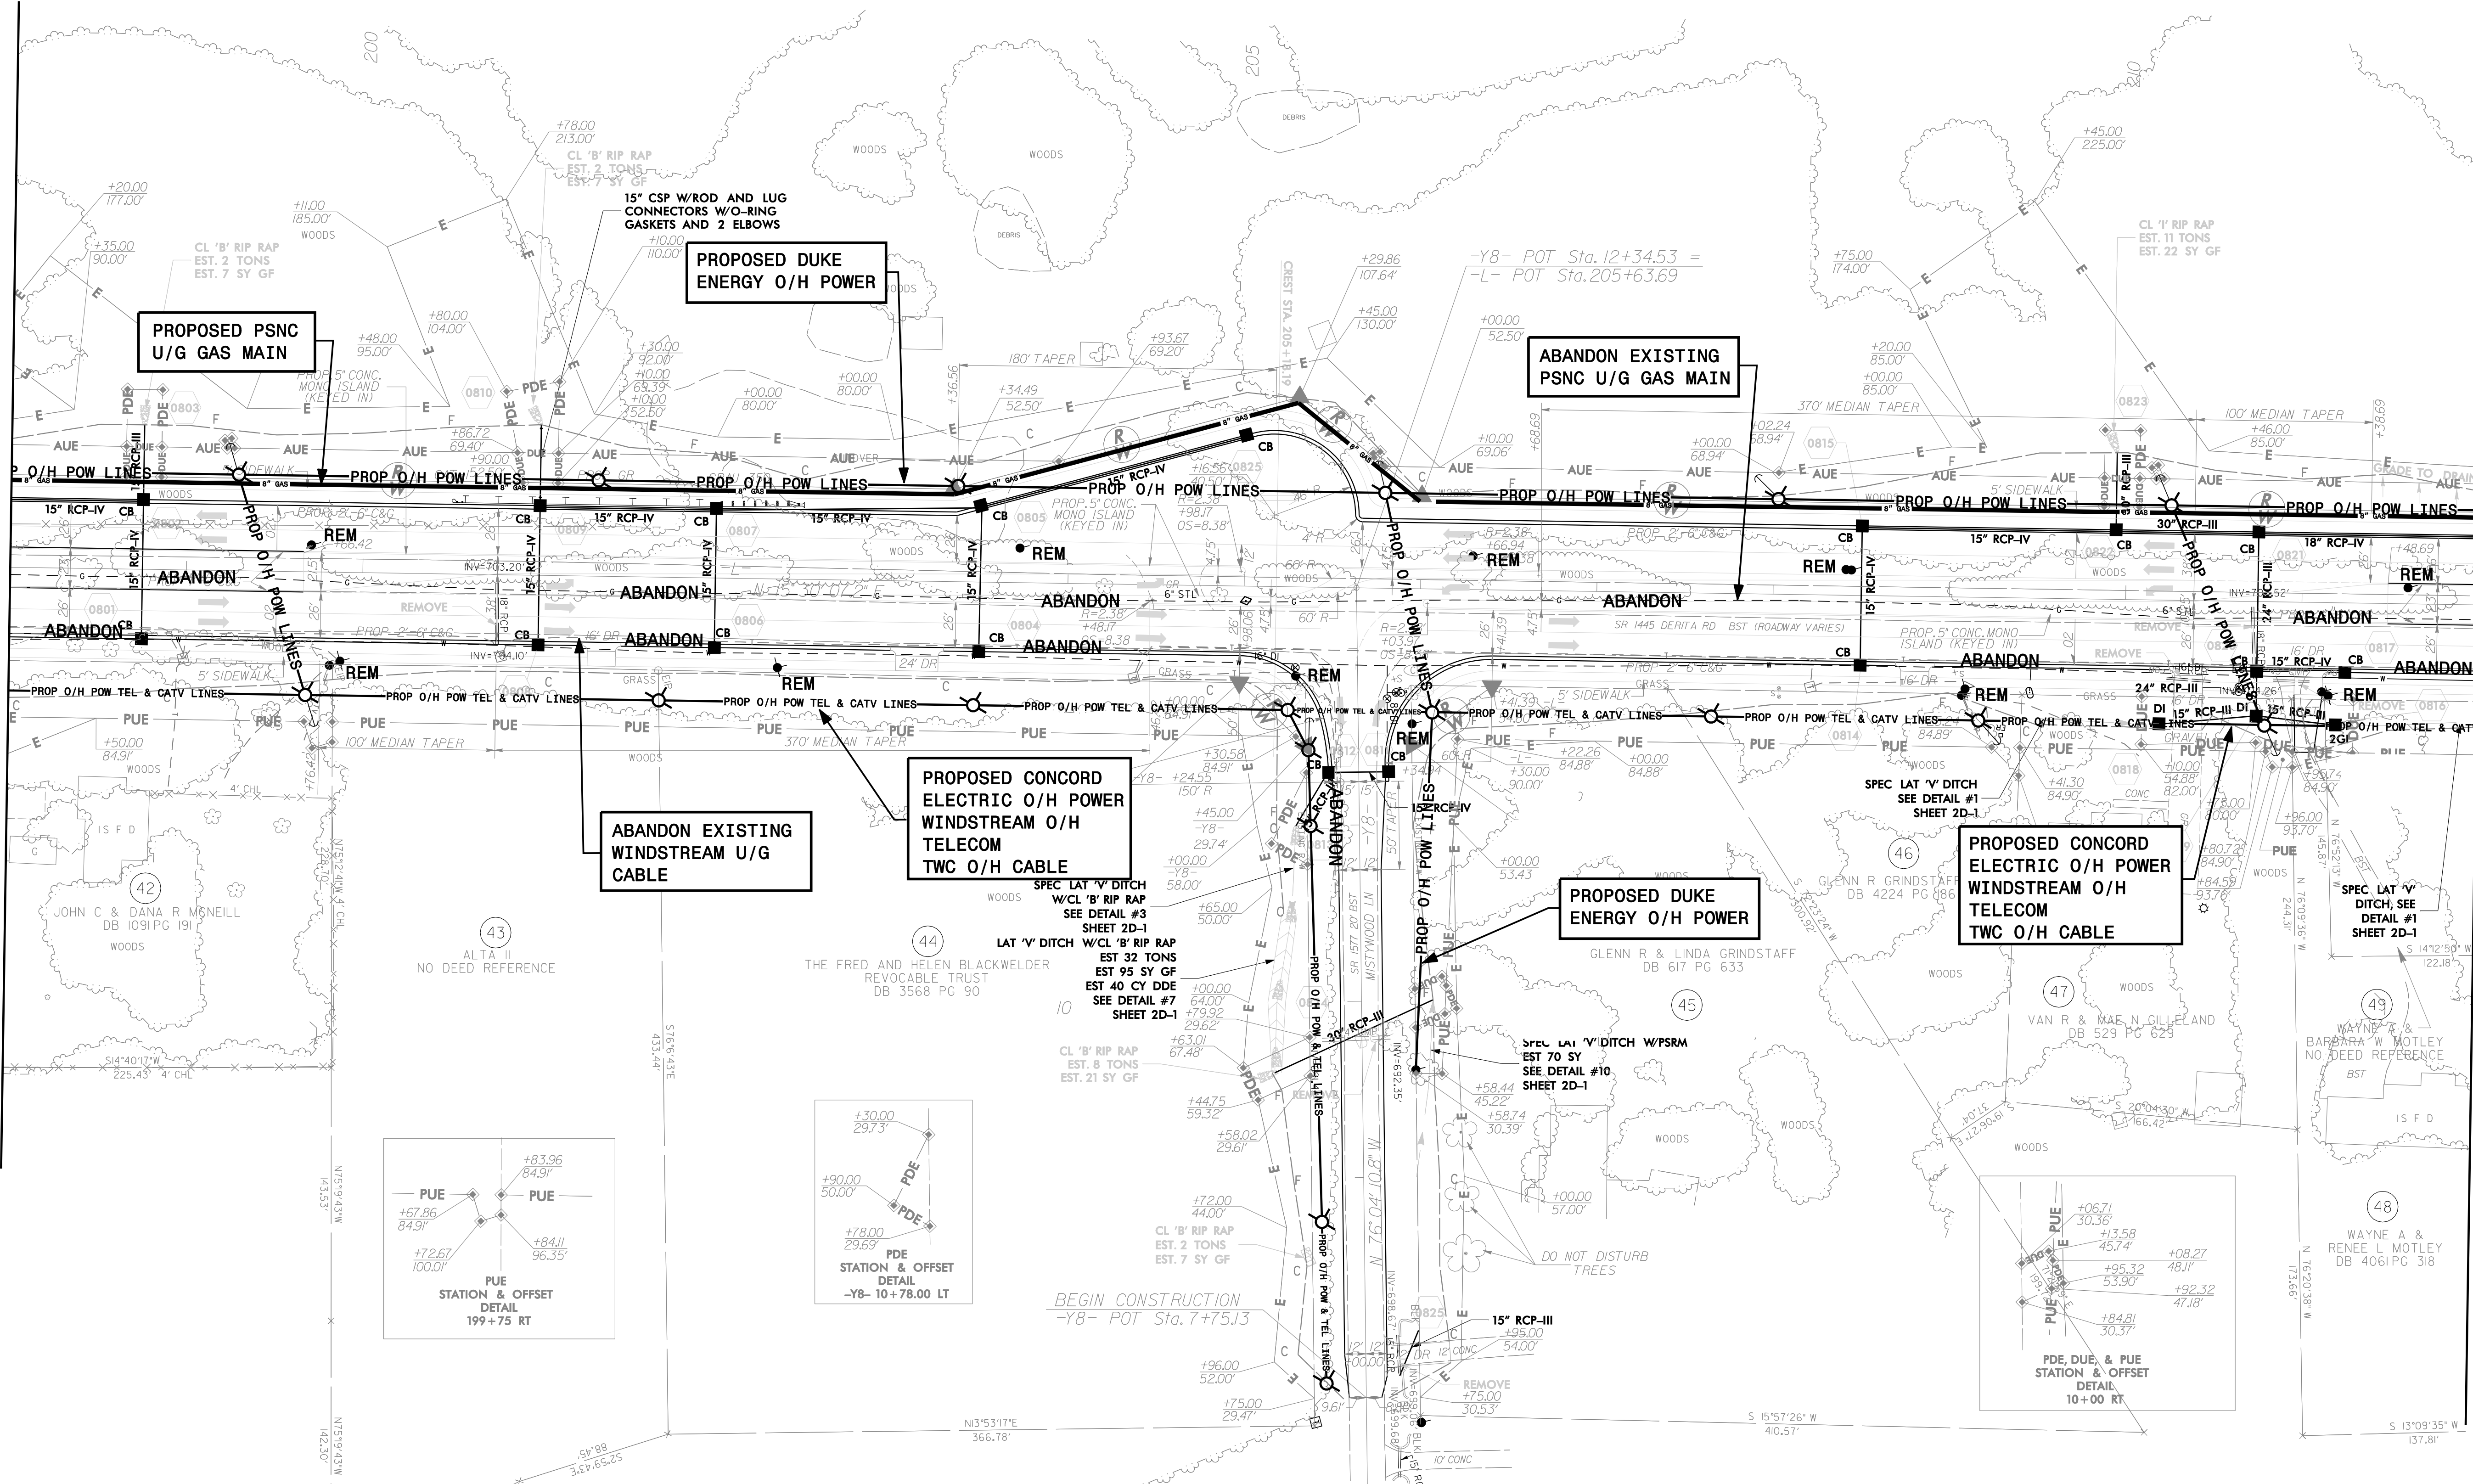

REVISIONS

Revisions:

BEGIN CONSTRUCTION  
-Y8- POT Sta. 7+75.13