


MATCHLINE -L- STA. 212+00 SEE PLAN SHEET U0-8

MATCHLINE -L- STA. 225+50 SEE PLAN SHEET U0-10


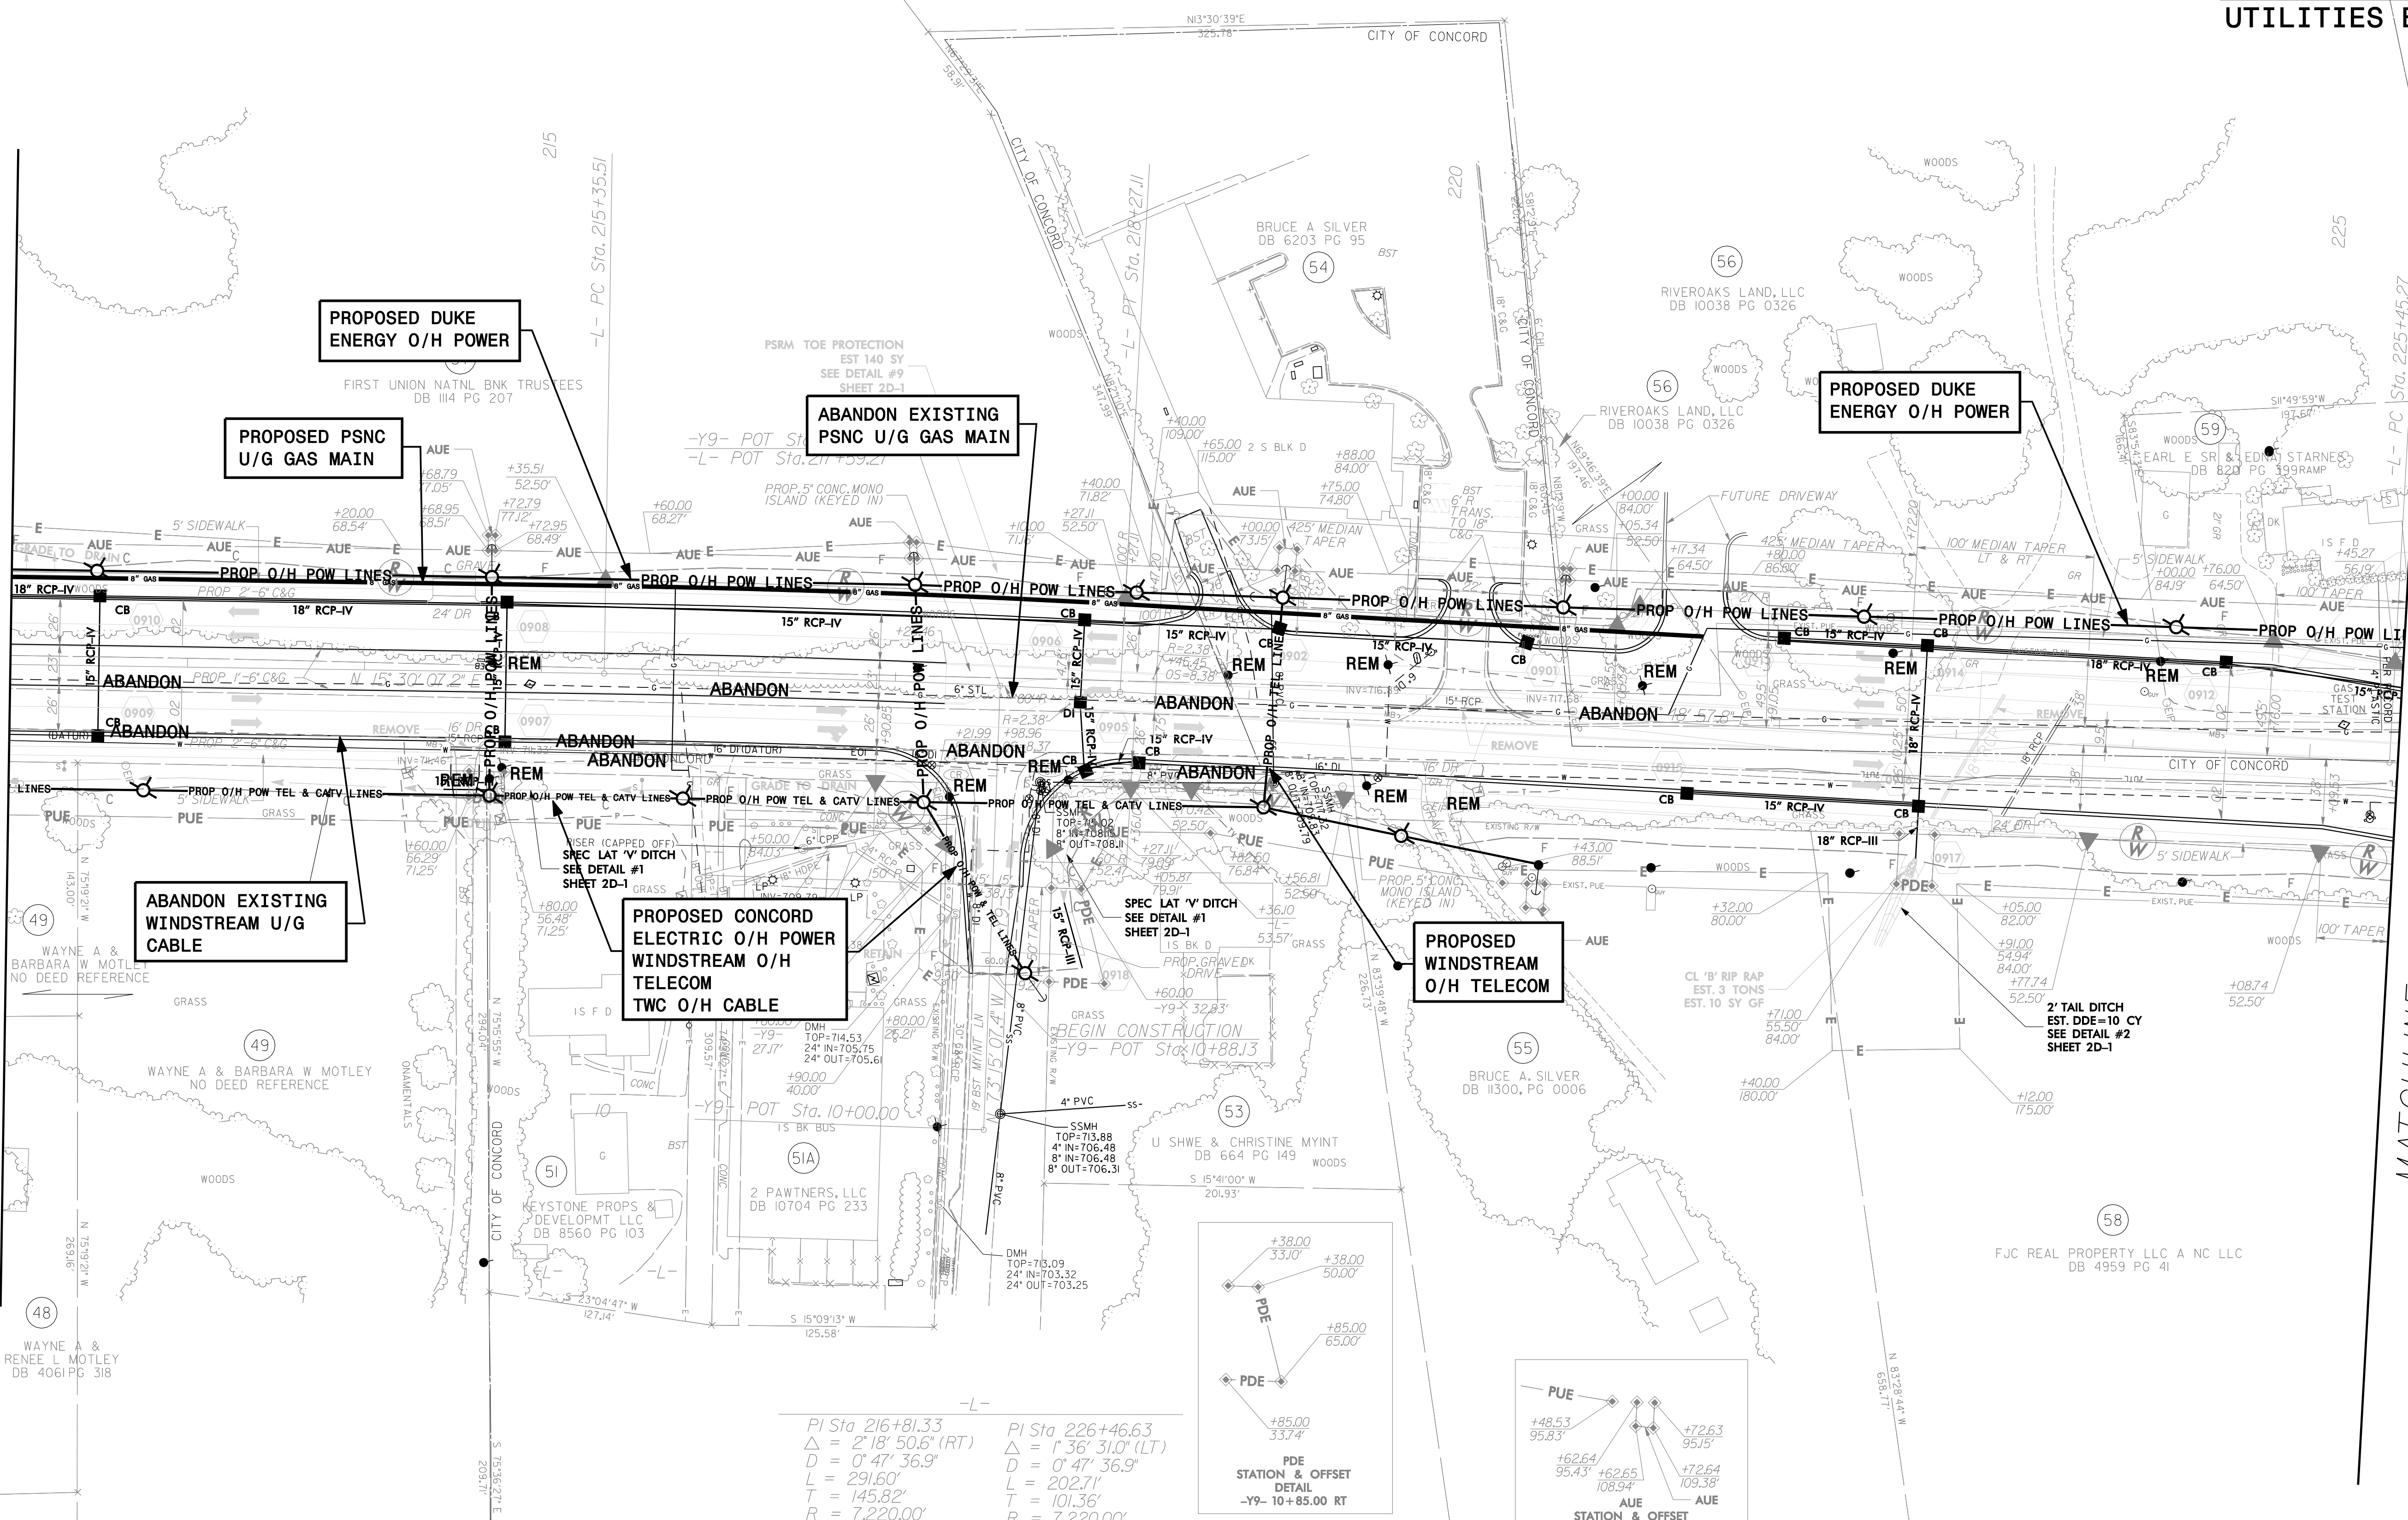


REVISIONS

Revisions:

-L-  
 PI Sta 216+81.33  
 $\Delta = 2' 18" 50.6" (RT)$   
 $D = 0' 47" 36.9"$   
 $L = 291.60'$   
 $T = 145.82'$   
 $R = 7,220.00'$   
 $DS = 50 MPH$   
 $S.E. = NC$   
 $RO = N/A$

-L-  
 PI Sta 226+46.63  
 $\Delta = 1' 36" 31.0" (LT)$   
 $D = 0' 47" 36.9"$   
 $L = 202.71'$   
 $T = 101.36'$   
 $R = 7,220.00'$   
 $DS = 50 MPH$   
 $S.E. = NC$   
 $RO = N/A$

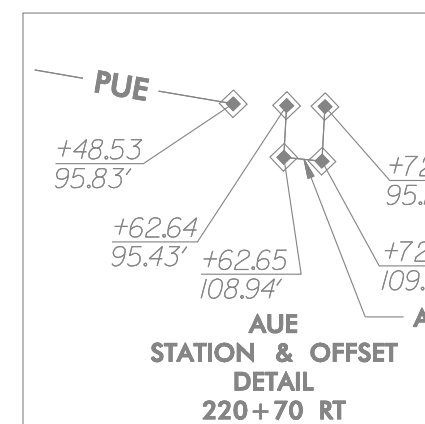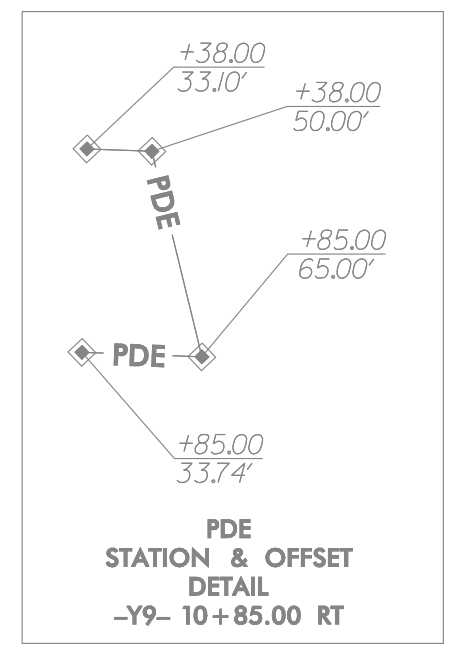

FOR -L- PROFILE SEE SHEET I3  
 FOR -Y9- PROFILE SEE SHEET I5