

## ECONOLITE ASC/3-2070 OVERLAP PROGRAMMING DETAIL

*(program controller as shown)*

1. From Main Menu select 2. CONTROLLER
2. From CONTROLLER Submenu select 2. VEHICLE OVERLAPS

*OVERLAP A*

Select TMG VEH OVLP [A] and 'PPLT FYA'

```

TMG VEH OVLP...[A] TYPE: ....[PPLT FYA]
PROTECTED LEFT TURN... PHASE 1
OPPOSING THROUGH..... PHASE 2


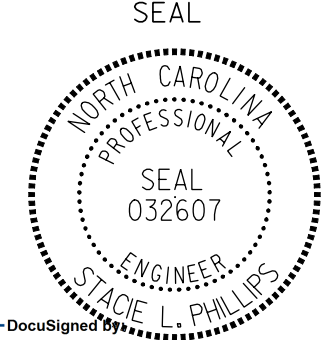
FLASHING ARROW OUTPUT....CH9 ISOLATE
DELAY START OF: FYA..0.0 CLEARANCE..0.0
ACTION PLAN SF BIT DISABLE..... 0
    
```

END PROGRAMMING

THIS ELECTRICAL DETAIL IS FOR  
 THE SIGNAL DESIGN: 06-0232  
 DESIGNED: June 2016  
 SEALED: 7/5/2016  
 REVISED:

Electrical Detail Sheet 2 of 2

**DOCUMENT NOT CONSIDERED FINAL  
UNLESS ALL SIGNATURES COMPLETED**

<p style="font-size: small;">ELECTRICAL AND PROGRAMMING DETAILS FOR:</p> <div style="text-align: center;">  <p style="font-size: x-small;">Prepared For:                  Mobility and Safety Division                  STATE OF NORTH CAROLINA                  Department of Transportation                  Signal Management Section</p> </div>	<p><b>SR 1404 (Hay Street)</b>                  at  <b>US 401-NC 87 Southbound Ramp</b>                  (Martin Luther King Freeway)</p> <p style="font-size: x-small;">Division 6    Cumberland County    Fayetteville</p> <p>PLAN DATE: July 2016    REVIEWED BY: SL Phillips                  PREPARED BY: SP Pennington    REVIEWED BY: KB Baumann</p> <table border="1" style="width: 100%; border-collapse: collapse;"> <thead> <tr> <th style="font-size: x-small;">REVISIONS</th> <th style="font-size: x-small;">INIT.</th> <th style="font-size: x-small;">DATE</th> </tr> </thead> <tbody> <tr><td> </td><td> </td><td> </td></tr> <tr><td> </td><td> </td><td> </td></tr> <tr><td> </td><td> </td><td> </td></tr> </tbody> </table>	REVISIONS	INIT.	DATE										<p style="text-align: center;">SEAL</p> <div style="text-align: center;">  <p style="font-size: x-small;">NORTH CAROLINA                  PROFESSIONAL                  SEAL                  032607                  ENGINEER                  STACIE L. PHILLIPS</p> </div> <p style="font-size: x-small;">DocuSign                  DCB7A59ED008437</p> <p style="text-align: right;">9/16/2016 DATE</p> <p style="font-size: x-small;">SIG. INVENTORY NO. 06-0232</p>
REVISIONS	INIT.	DATE												

PLANS PREPARED IN THE OFFICE OF:  
**Kimley»Horn**  
 NC License #F-0102  
 421 Fayetteville Street, Suite 600  
 Raleigh, NC 27601  
 (919) 677-2000

9/16/2016  
 K:\REAL\_T\PROJECTS\SIGNALS\4011036345\_FoyetHevi\11e\Electr\Cal\sk654 - Signal\Desi\gm44th\_Submit\11e\4532\_060232-2016e2.dgn  
 Susan Pennington