

ECONOLITE ASC/3-2070 OVERLAP PROGRAMMING DETAIL
(program controller as shown)

1. From Main Menu select 2. CONTROLLER
2. From CONTROLLER Submenu select 2. VEHICLE OVERLAPS

Toggle Twice

OVERLAP C

Select TMG VEH OVLP [C] and 'OTHER/ECONOLITE'

```

TMG VEH OVLP...[C] TYPE:OTHER/ECONOLITE
PHASES 1 2 3 4 5 6 7 8 9 0 1 2 3 4 5 6
INCLUDED . . . . . X . . . . .
PROTECT . . . . .
PED PRTC . . . . .
NOT OVLP . . . . .
FLSH GRN . . . . . 1 . . . . .
LAG X PH . . . . .
LAG 2 PH . . . . .

LAG GRN 0.0 YEL 0.0 RED 0.0 ADV GRN 0.0
  
```

END PROGRAMMING

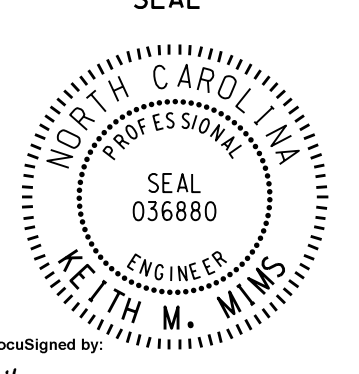
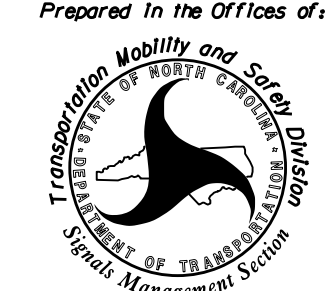
COUNTDOWN PEDESTRIAN SIGNAL OPERATION

Countdown Ped Signals are required to display timing only during Ped Clearance Interval. Consult Ped Signal Module user's manual for instructions on selecting this feature.

THIS ELECTRICAL DETAIL IS FOR
THE SIGNAL DESIGN: 06-0353
DESIGNED: June 2016
SEALED: 8-25-16
REVISED: N/A

Electrical Detail Sheet 2 of 2

**DOCUMENT NOT CONSIDERED FINAL
UNLESS ALL SIGNATURES COMPLETED**

ELECTRICAL AND PROGRAMMING DETAILS FOR:	SR 1219 (Ireland Drive) at SR 1220/SR 2913 (Village Drive)		SEAL 
	Prepared In the Offices of: 	Division 6 Cumberland County Fayetteville	SEAL 036880 ENGINEER KEITH M. MINS
PLAN DATE: August 2016	REVIEWED BY:	PREPARED BY: James Peterson	REVIEWED BY:
REVISIONS	INIT.	DATE	DocuSigned by: Keith M. Mins 9/19/2016
750 N. Greenfield Pkwy, Garner, NC 27529			SIG. INVENTORY NO. 06-0353

06-SEP-2016 07:06
 S:\ITS\ASD\ITS_Signals\work\groups\sig_Man\Peterson\060353_sml.ele...xxx.dgn
 J.peterson