

## ECONOLITE ASC/3-2070 OVERLAP PROGRAMMING DETAIL

(program controller as shown)

1. From Main Menu select 2. CONTROLLER
2. From CONTROLLER Submenu select 2. VEHICLE OVERLAPS

```

OVERLAP A
Select TMG VEH OVLP [A] and 'OTHER/ECONOLITE'
TMG VEH OVLP...[A] TYPE: OTHER/ECONOLITE
  PHASES 1 2 3 4 5 6 7 8 9 0 1 2 3 4 5 6
INCLUDED . X . . . . .
PROTECT . . . . .
PED PRTC . . . . .
NOT OVLP . . . . .
FLSH GRN . 1 . . . . .
LAG X PH . . . . .
LAG 2 PH . . . . .

LAG GRN 0.0 YEL 0.0 RED 0.0 ADV GRN 0.0
  
```

Toggle Twice

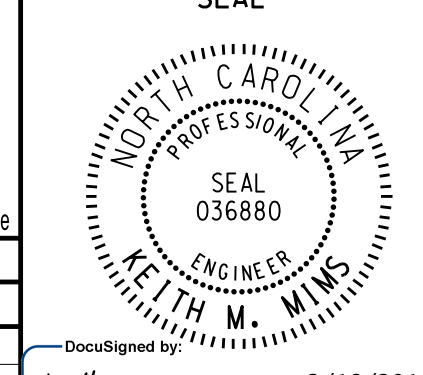
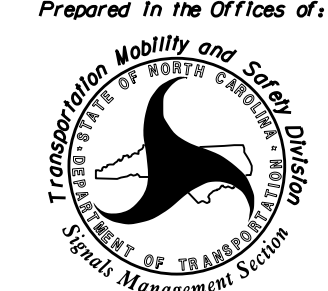
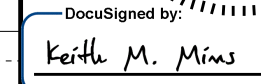
```

OVERLAP C
Select TMG VEH OVLP [C] and 'PPLT FYA'
TMG VEH OVLP...[C] TYPE: . . . . . PPLT FYA
PROTECTED PHASE (LEFT TURN)..... 5
PERMISSIVE PHASE (OPPOSING THRU).... 6
FLASHING ARROW OUTPUT.....CH11 ISOLATE
DELAY START OF: FYA..0.0 CLEARANCE..0.0
ACTION PLAN SF BIT DISABLE..... 0
  
```

END PROGRAMMING

THIS ELECTRICAL DETAIL IS FOR  
 THE SIGNAL DESIGN: 06-0385  
 DESIGNED: October 2015  
 SEALED: 3/8/2016  
 REVISED: N/A

C:\Users\armstron\Documents\Signal\work\groups\Sig\_Mon\armstron\060385\_sml.ele.xxx.dgn  
 S:\MITS\SIG\TS\Sig\060385\armstron

Electrical Detail - Sheet 2 of 2		DOCUMENT NOT CONSIDERED FINAL UNLESS ALL SIGNATURES COMPLETED
ELECTRICAL AND PROGRAMMING DETAILS FOR:	<b>NC 24-87 (N Bragg Boulevard)          at          NC 690 (Vass Road)</b>	SEAL 
Prepared In the Offices of:  750 N. Greenfield Pkwy, Garner, NC 27529	Division 6      Cumberland County      Spring Lake PLAN DATE: <b>March 2016</b> REVIEWED BY: <b>BAS</b> PREPARED BY: <b>S. Armstrong</b> REVIEWED BY:	DocuSigned by:  3/18/2016 DATE
REVISIONS      INIT.      DATE		SIG. INVENTORY NO.      06-0385