


## ECONOLITE ASC/3-2070 OVERLAP PROGRAMMING DETAIL

(program controller as shown)

1. From Main Menu select 2. CONTROLLER
2. From CONTROLLER Submenu select 2. VEHICLE OVERLAPS

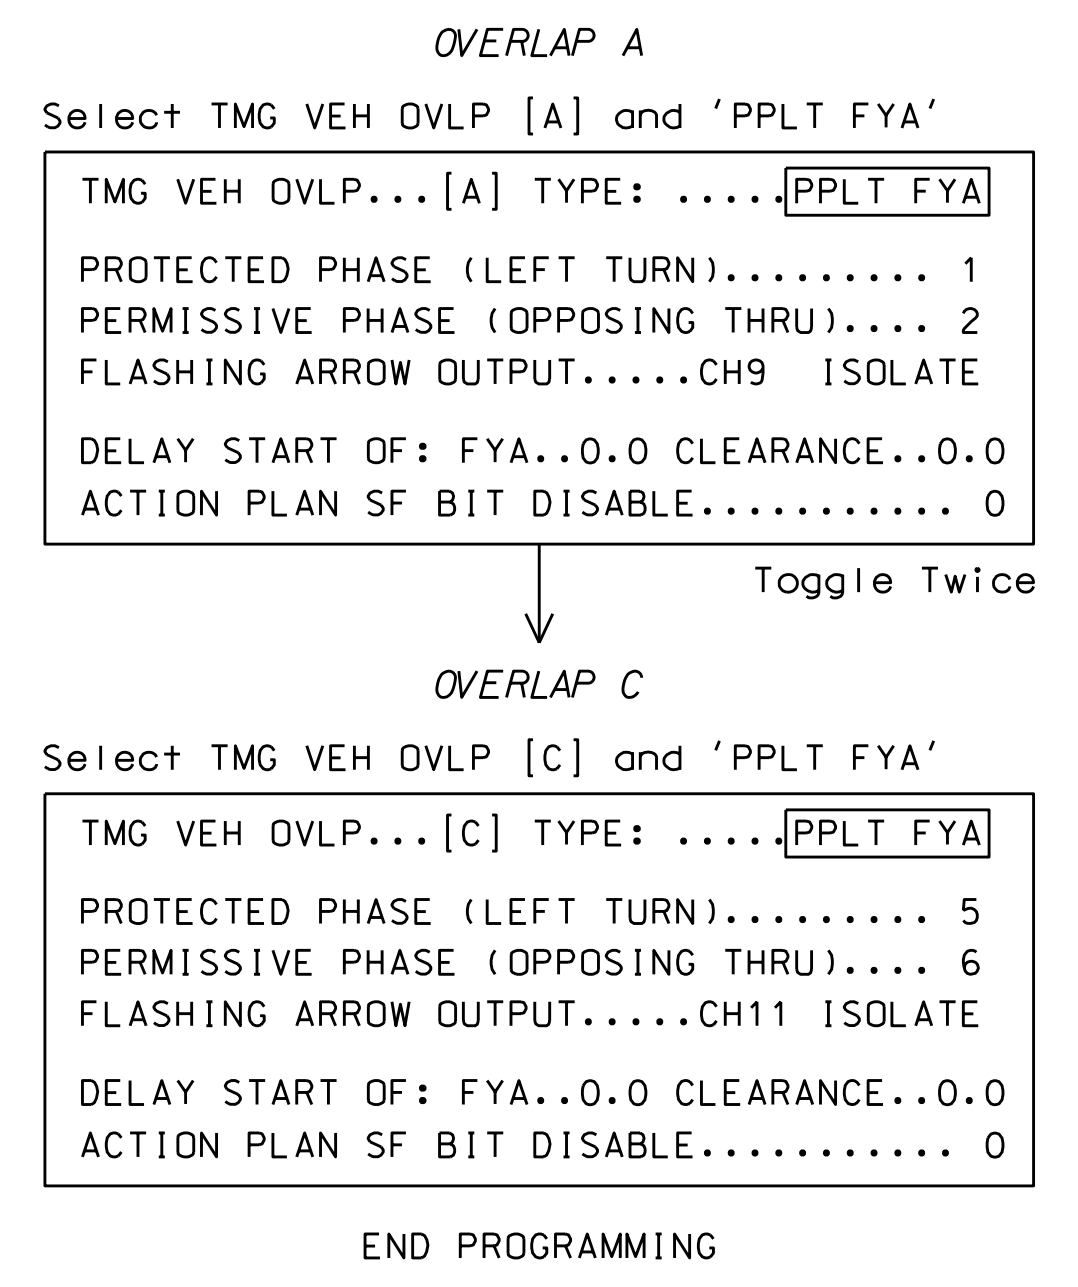

### COUNTDOWN PEDESTRIAN SIGNAL OPERATION

Countdown Ped Signals are required to display timing only during Ped Clearance Interval. Consult Ped Signal Module user's manual for instructions on selecting this feature.

THIS ELECTRICAL DETAIL IS FOR  
THE SIGNAL DESIGN: 06-0751  
DESIGNED: April 2016  
SEALED: 6-02-16  
REVISED: N/A

Electrical Detail Sheet 2 of 2

DOCUMENT NOT CONSIDERED FINAL  
UNLESS ALL SIGNATURES COMPLETED

<p style="font-size: x-small;">ELECTRICAL AND PROGRAMMING DETAILS FOR:</p> <p style="font-size: x-small;">Prepared In the Offices of:</p> <p style="font-size: x-small;">750 N. Greenfield Pkwy, Garner, NC 27529</p>	<p><b>Us 401 Bypass (Pamalee Drive) at Blanton Road</b></p> <p style="font-size: x-small;">Division 6 Cumberland County Fayetteville</p> <p>PLAN DATE: <u>May 2016</u> REVIEWED BY: <u>DTJ</u></p> <p>PREPARED BY: <u>James Peterson</u> REVIEWED BY: _____</p> <table border="1" style="width: 100%; border-collapse: collapse; font-size: x-small;"> <thead> <tr> <th>REVISIONS</th> <th>INIT.</th> <th>DATE</th> </tr> </thead> <tbody> <tr><td> </td><td> </td><td> </td></tr> <tr><td> </td><td> </td><td> </td></tr> <tr><td> </td><td> </td><td> </td></tr> </tbody> </table>	REVISIONS	INIT.	DATE										<p style="text-align: center;">SEAL</p> <p style="font-size: x-small;">DocuSigned by: <u>Keith M. Mins</u> 6/13/2016</p> <p style="font-size: x-small;">SIG. INVENTORY NO. 06-0751</p>
REVISIONS	INIT.	DATE												

07-10-2016 08:30  
S:\ITS\ASST\ITS-Signal\work\kg\pau\51g\_MarkPeterson\060751\_sml.ele...xxx.dgn  
J.Peterson