

ECONOLITE ASC/3-2070 OVERLAP PROGRAMMING DETAIL

(program controller as shown)

1. From Main Menu select 2. CONTROLLER
2. From CONTROLLER Submenu select 2. VEHICLE OVERLAPS

OVERLAP A

Select TMG VEH OVLP [A] and 'NORMAL'

```

TMG VEH OVLP...[A] TYPE: .....NORMAL
  PHASES 1 2 3 4 5 6 7 8 9 0 1 2 3 4 5 6
INCLUDED . . X . . . . .
LAG GRN 0.0 YEL 0.0 RED 0.0
  
```

Toggle Twice

OVERLAP C

Select TMG VEH OVLP [C] and 'OTHER/ECONOLITE'

```

TMG VEH OVLP...[C] TYPE:OTHER/ECONOLITE
  PHASES 1 2 3 4 5 6 7 8 9 0 1 2 3 4 5 6
INCLUDED . . . X X . . . X . . . . .
PROTECT . . . . .
PED PRTC . . . . .
NOT OVLP . . . . .
FLSH GRN . . . 1 1 . . . 1 . . . . .
LAG X PH . . . . .
LAG 2 PH . . . . .
LAG GRN 0.0 YEL 0.0 RED 0.0 ADV GRN 0.0
  
```

Toggle Once

OVERLAP D

Select TMG VEH OVLP [D] and 'NORMAL'

```

TMG VEH OVLP...[D] TYPE: .....NORMAL
  PHASES 1 2 3 4 5 6 7 8 9 0 1 2 3 4 5 6
INCLUDED . . . . . X . X . . . . .
LAG GRN 0.0 YEL 0.0 RED 0.0
  
```

Toggle to advance
to Overlap 'P'

OVERLAP P

Select TMG VEH OVLP [P] and 'NORMAL'

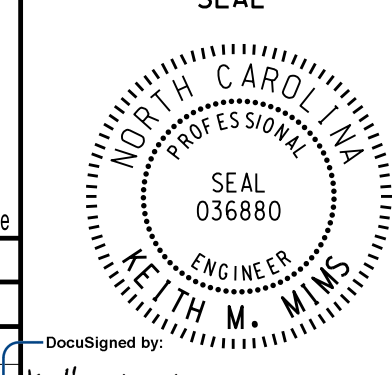
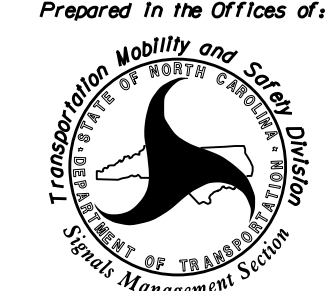
```

TMG VEH OVLP...[P] TYPE: .....NORMAL
  PHASES 1 2 3 4 5 6 7 8 9 0 1 2 3 4 5 6
INCLUDED X X X X X X X . . . . .
LAG GRN 0.0 YEL 0.0 RED 0.0
  
```

END PROGRAMMING

THIS ELECTRICAL DETAIL IS FOR
THE SIGNAL DESIGN: 06-0527
DESIGNED: February 2016
SEALED: 9/9/2016
REVISED: N/A

09-SEP-2016 15:42
 C:\IT\ASIS\TIS\Sigrol\work\hgr\oups\sig\Mon\Arms\trng\060527_sm.ele.xxx.dgn
 sarms\trng

Electrical Detail - Sheet 2 of 4		DOCUMENT NOT CONSIDERED FINAL UNLESS ALL SIGNATURES COMPLETED
ELECTRICAL AND PROGRAMMING DETAILS FOR:	SR 1400 (Cliffdale Road) at SR 1596 (Glensford Drive)/ Glensford Drive Extension	SEAL 
Prepared In the Offices of:  750 N. Greenfield Pkwy, Garner, NC 27529	Division 6 Cumberland County Fayetteville PLAN DATE: September 2016 REVIEWED BY: PREPARED BY: S. Armstrong REVIEWED BY:	Desigined by: Keith M. Mims 9/22/2016 DATE SIG. INVENTORY NO. 06-0527
REVISIONS _____ INIT. DATE _____		