

ECONOLITE ASC/3-2070 OVERLAP PROGRAMMING DETAIL

(program controller as shown)

1. From Main Menu select 2. CONTROLLER
2. From CONTROLLER Submenu select 2. VEHICLE OVERLAPS

OVERLAP C

Select TMG VEH OVLP [C] and 'PPLT FYA'

TMG VEH OVLP...[C] TYPE:PPLT FYA

PROTECTED PHASE (LEFT TURN)..... 5

PERMISSIVE PHASE (OPPOSING THRU).... 6

FLASHING ARROW OUTPUT.....CH11 ISOLATE

DELAY START OF: FYA..0.0 CLEARANCE..0.0

ACTION PLAN SF BIT DISABLE..... 0

END PROGRAMMING

THIS ELECTRICAL DETAIL IS FOR
 THE SIGNAL DESIGN: C016
 DESIGNED: NOVEMBER 2016
 SEALED: 11/17/2016
 REVISED:

Electrical Detail Sheet 2 of 2

default \\NCF-DATA\Proj\360655_U-5742-Fay-Sig\Project\SIGNALS\Design\100\FINAL SEALED PLANS\Revised 11/20/16\McPherson-et-McPhersonSquare.dgn 11/17/2016 3:50:12 PM


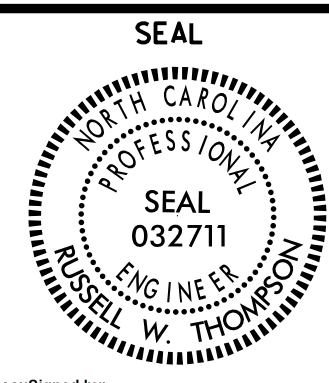
Prepared In the Offices of:



Hatch Mott MacDonald

PO Box 700
Fayetteville, NC 27526
www.hatchmott.com

HATCH MOTT MACDONALD & E, LLC
LICENSE NO. P4669

	McPHERSON CHURCH ROAD AT McPHERSON SQUARE								
	<small>DIV 06 CUMBERLAND COUNTY FAYETTEVILLE</small>								
<small>PLAN DATE: NOVEMBER 2016</small>	<small>REVIEWED BY: RWT</small>								
<small>PREPARED BY: BLR</small>	<small>REVIEWED BY:</small>								
<table border="1" style="width: 100%; border-collapse: collapse;"> <thead> <tr> <th style="width: 60%;">REVISIONS</th> <th style="width: 10%;">INIT.</th> <th style="width: 30%;">DATE</th> </tr> </thead> <tbody> <tr> <td> </td> <td> </td> <td> </td> </tr> </tbody> </table>	REVISIONS	INIT.	DATE						
REVISIONS	INIT.	DATE							
		<small>DocuSigned by: Russell W. Thompson</small>	<small>11/21/2016</small>						
		<small>SIGNATURE</small>	<small>DATE</small>						
		<small>SIG. INVENTORY NO. C016</small>							